



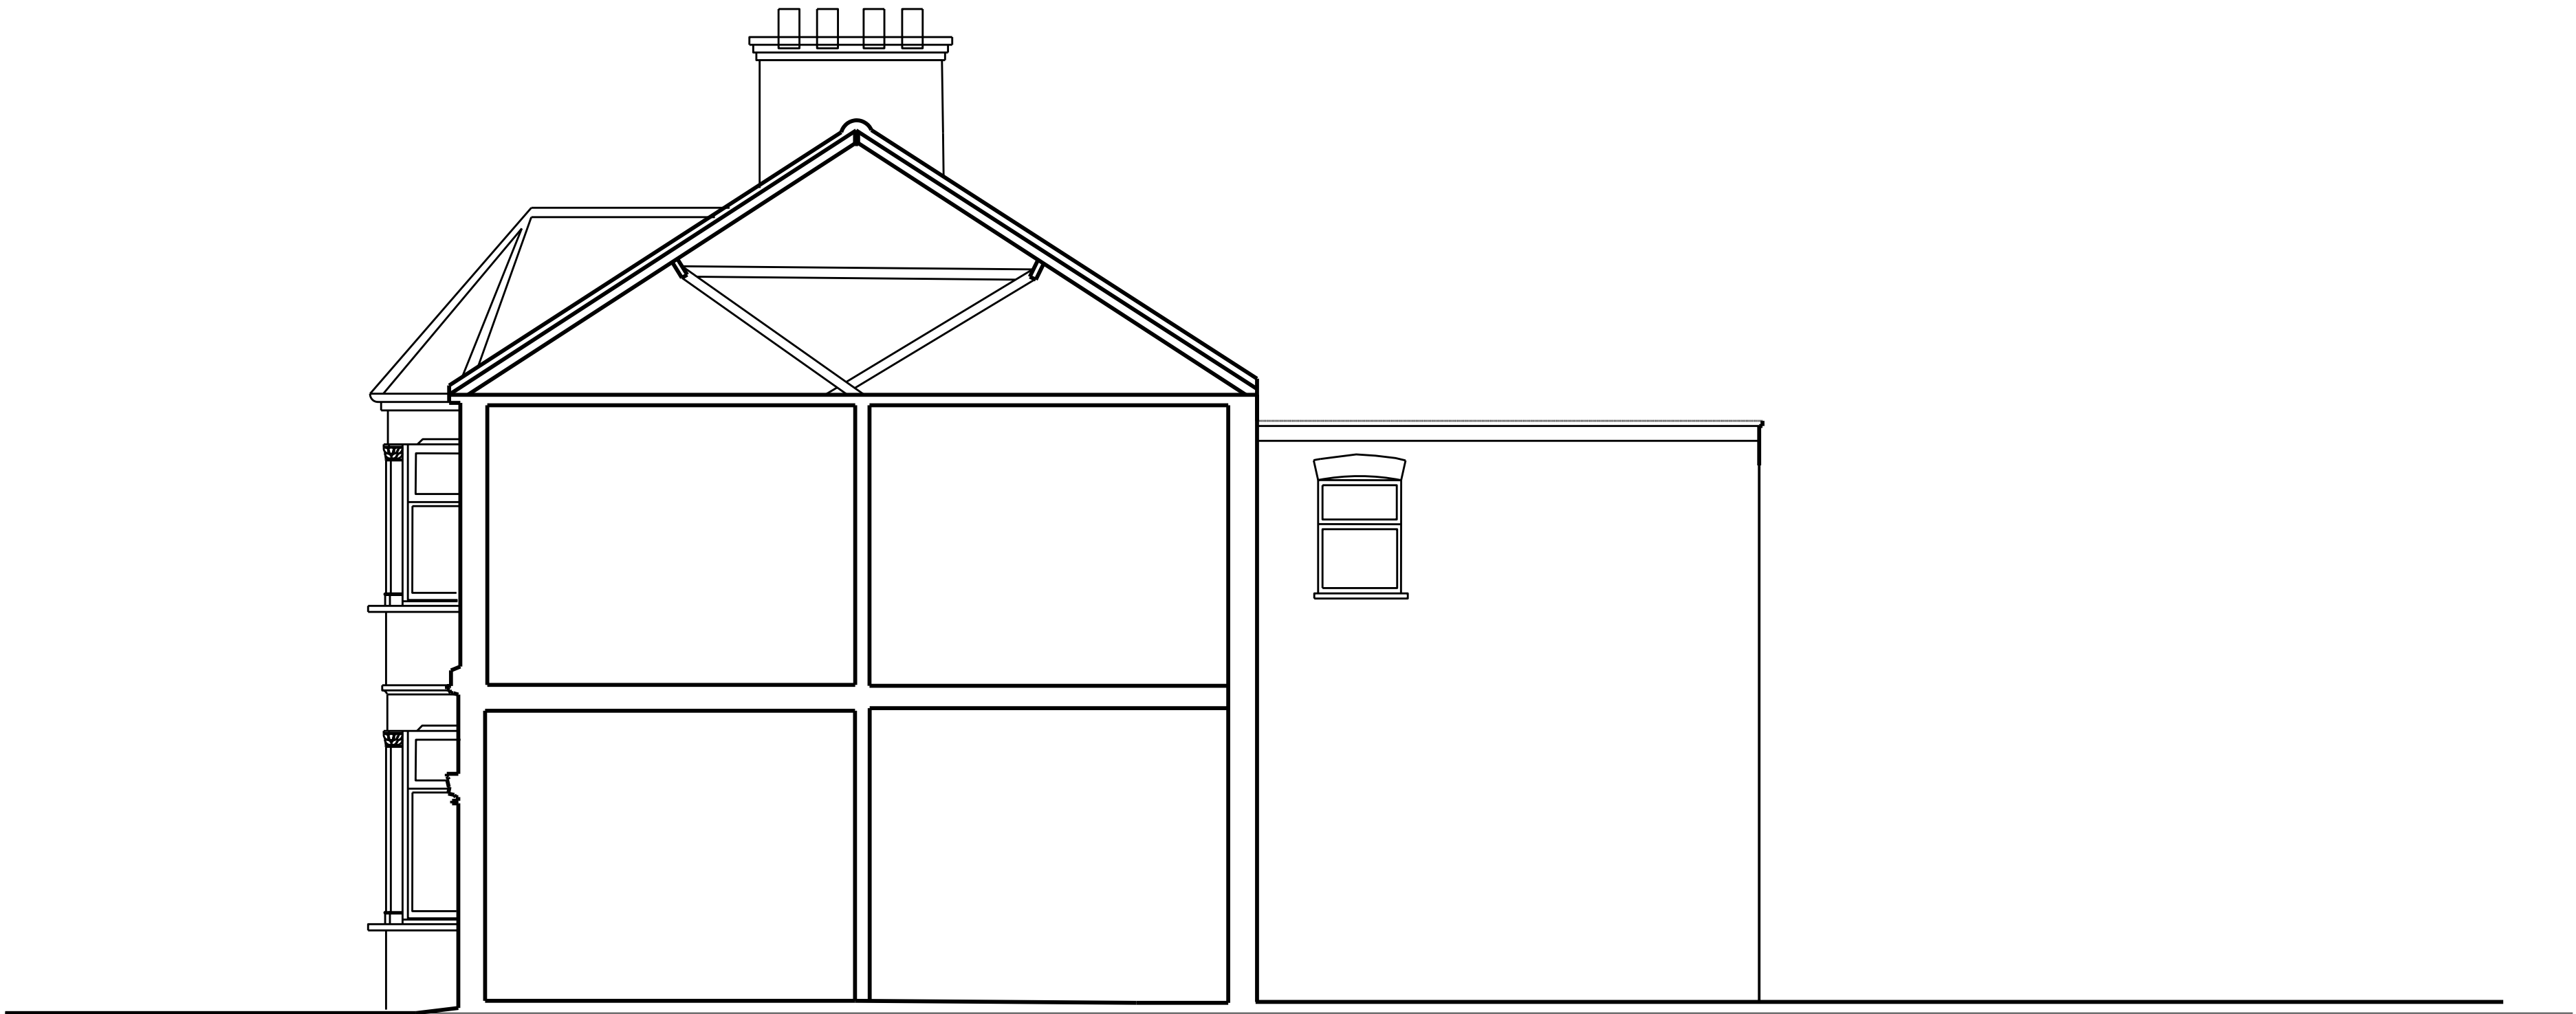

01 SECTION AA
SECTION - SCALE 1:50

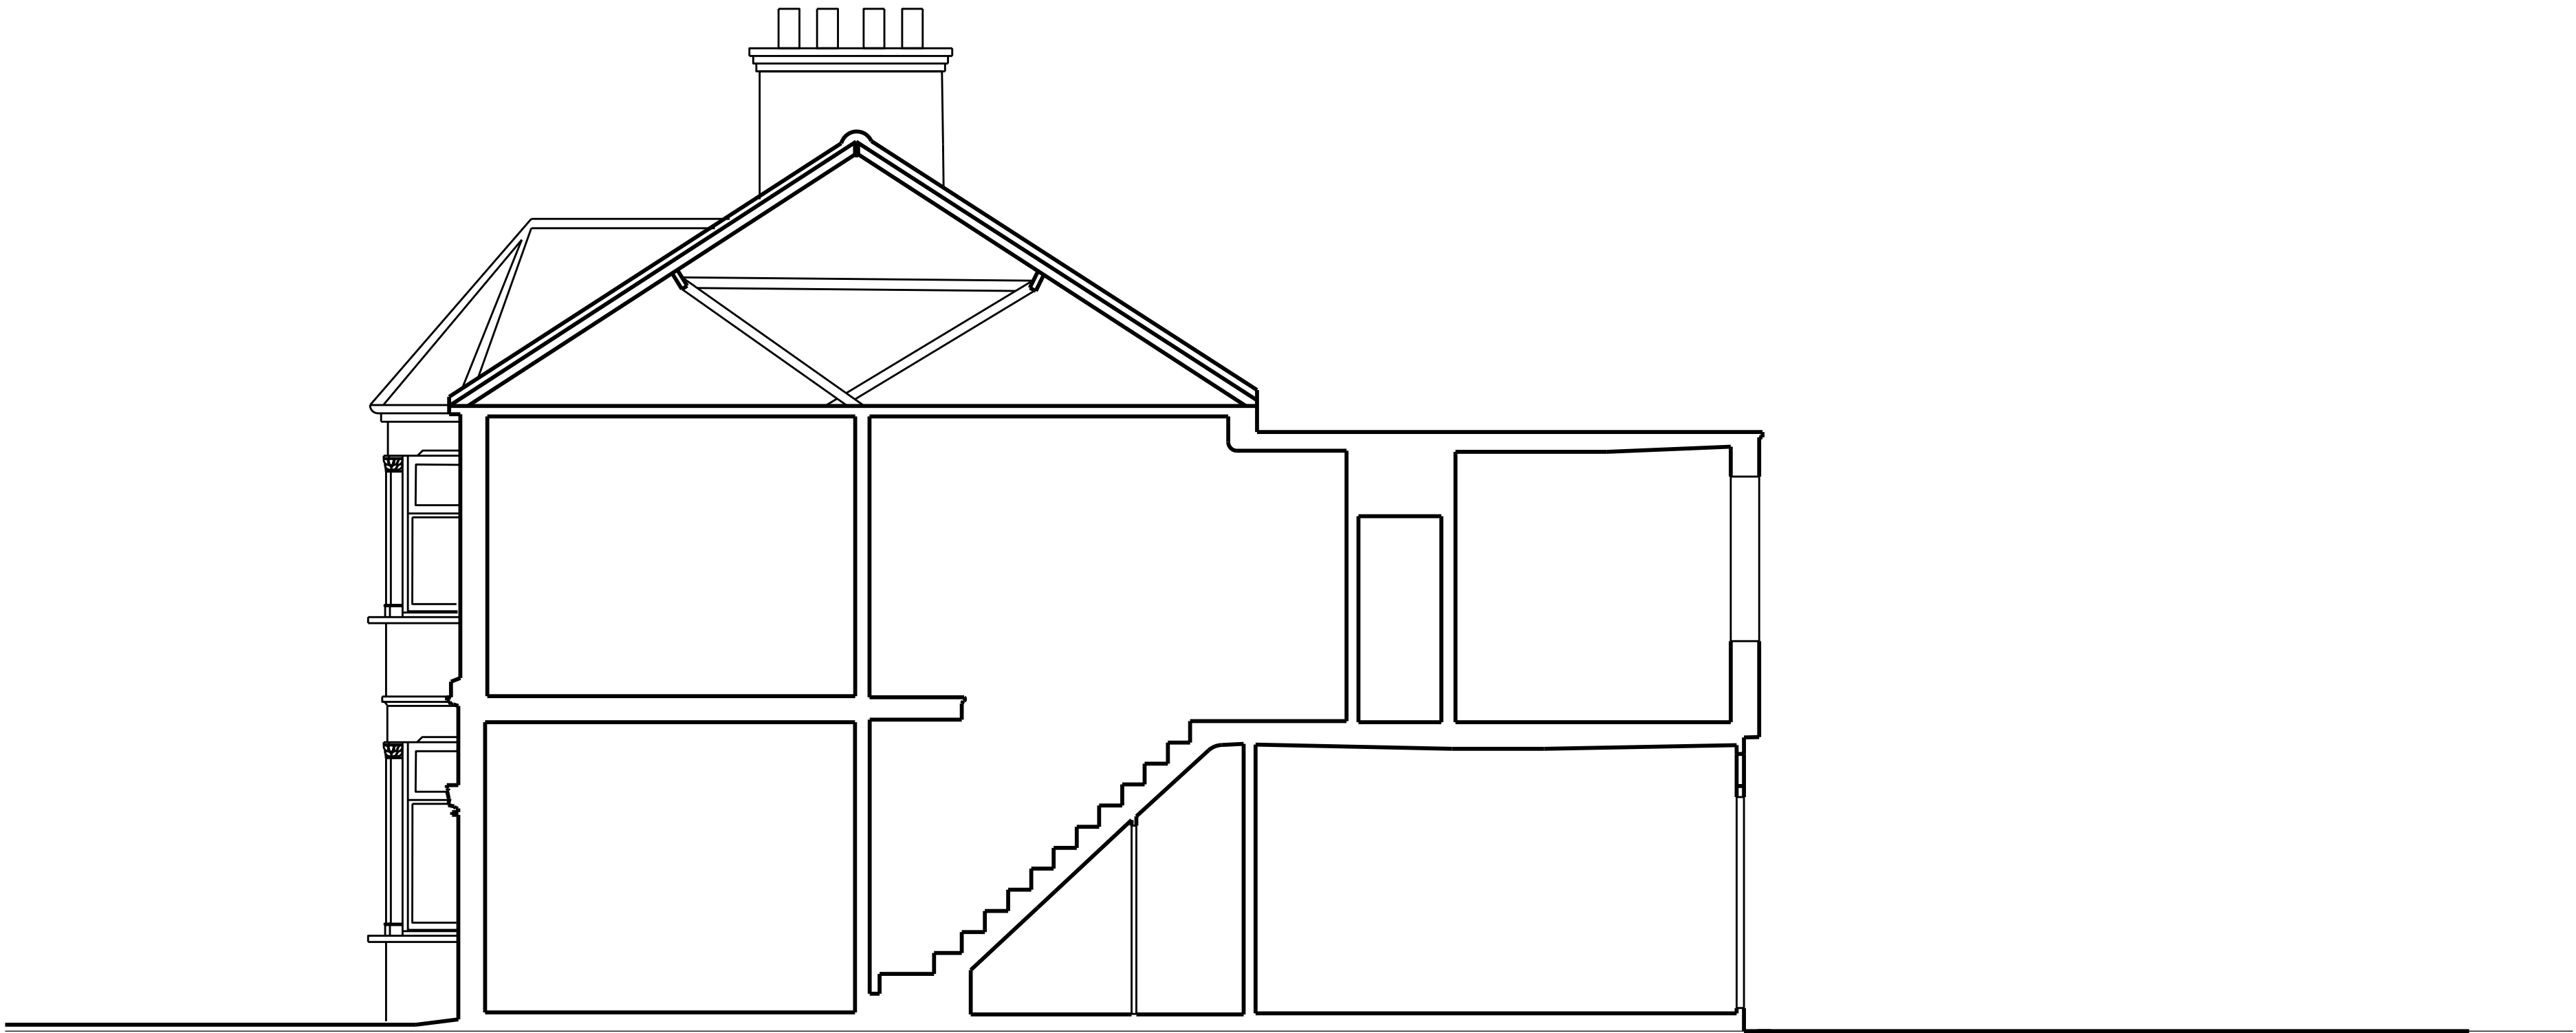


02 SECTION BB
SECTION - SCALE 1:50

Rev	Date	Description	By	Checked
01	29/08/2024	FOR PLANNING	ED	ED

Do not Scale. Use figured dimensions only. All dimensions to be checked on site

All drawings to be read in conjunction with the Engineers' drawings. Any discrepancies between consultants drawings to be reported to the Architect before any work commences.

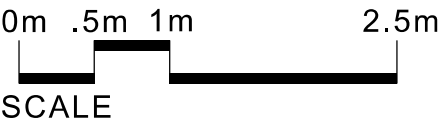

**Eleanor
Dodman
Architects**

+44 (0) 7595732332
www.eleanordodman.com

Unit 15, Regent Studios,
8 Andrews Rd,
Hackney,
E8 4QN

Project: HANDSWORTH ROAD

Title: EXISTING SECTIONS

Scale @A1: 1:50
Scale @A3: 1:100

Drawing and CAD File Number:
0100-EDA-XX-XX-A-3000

Rev: 01

© eleanor dodman architects