


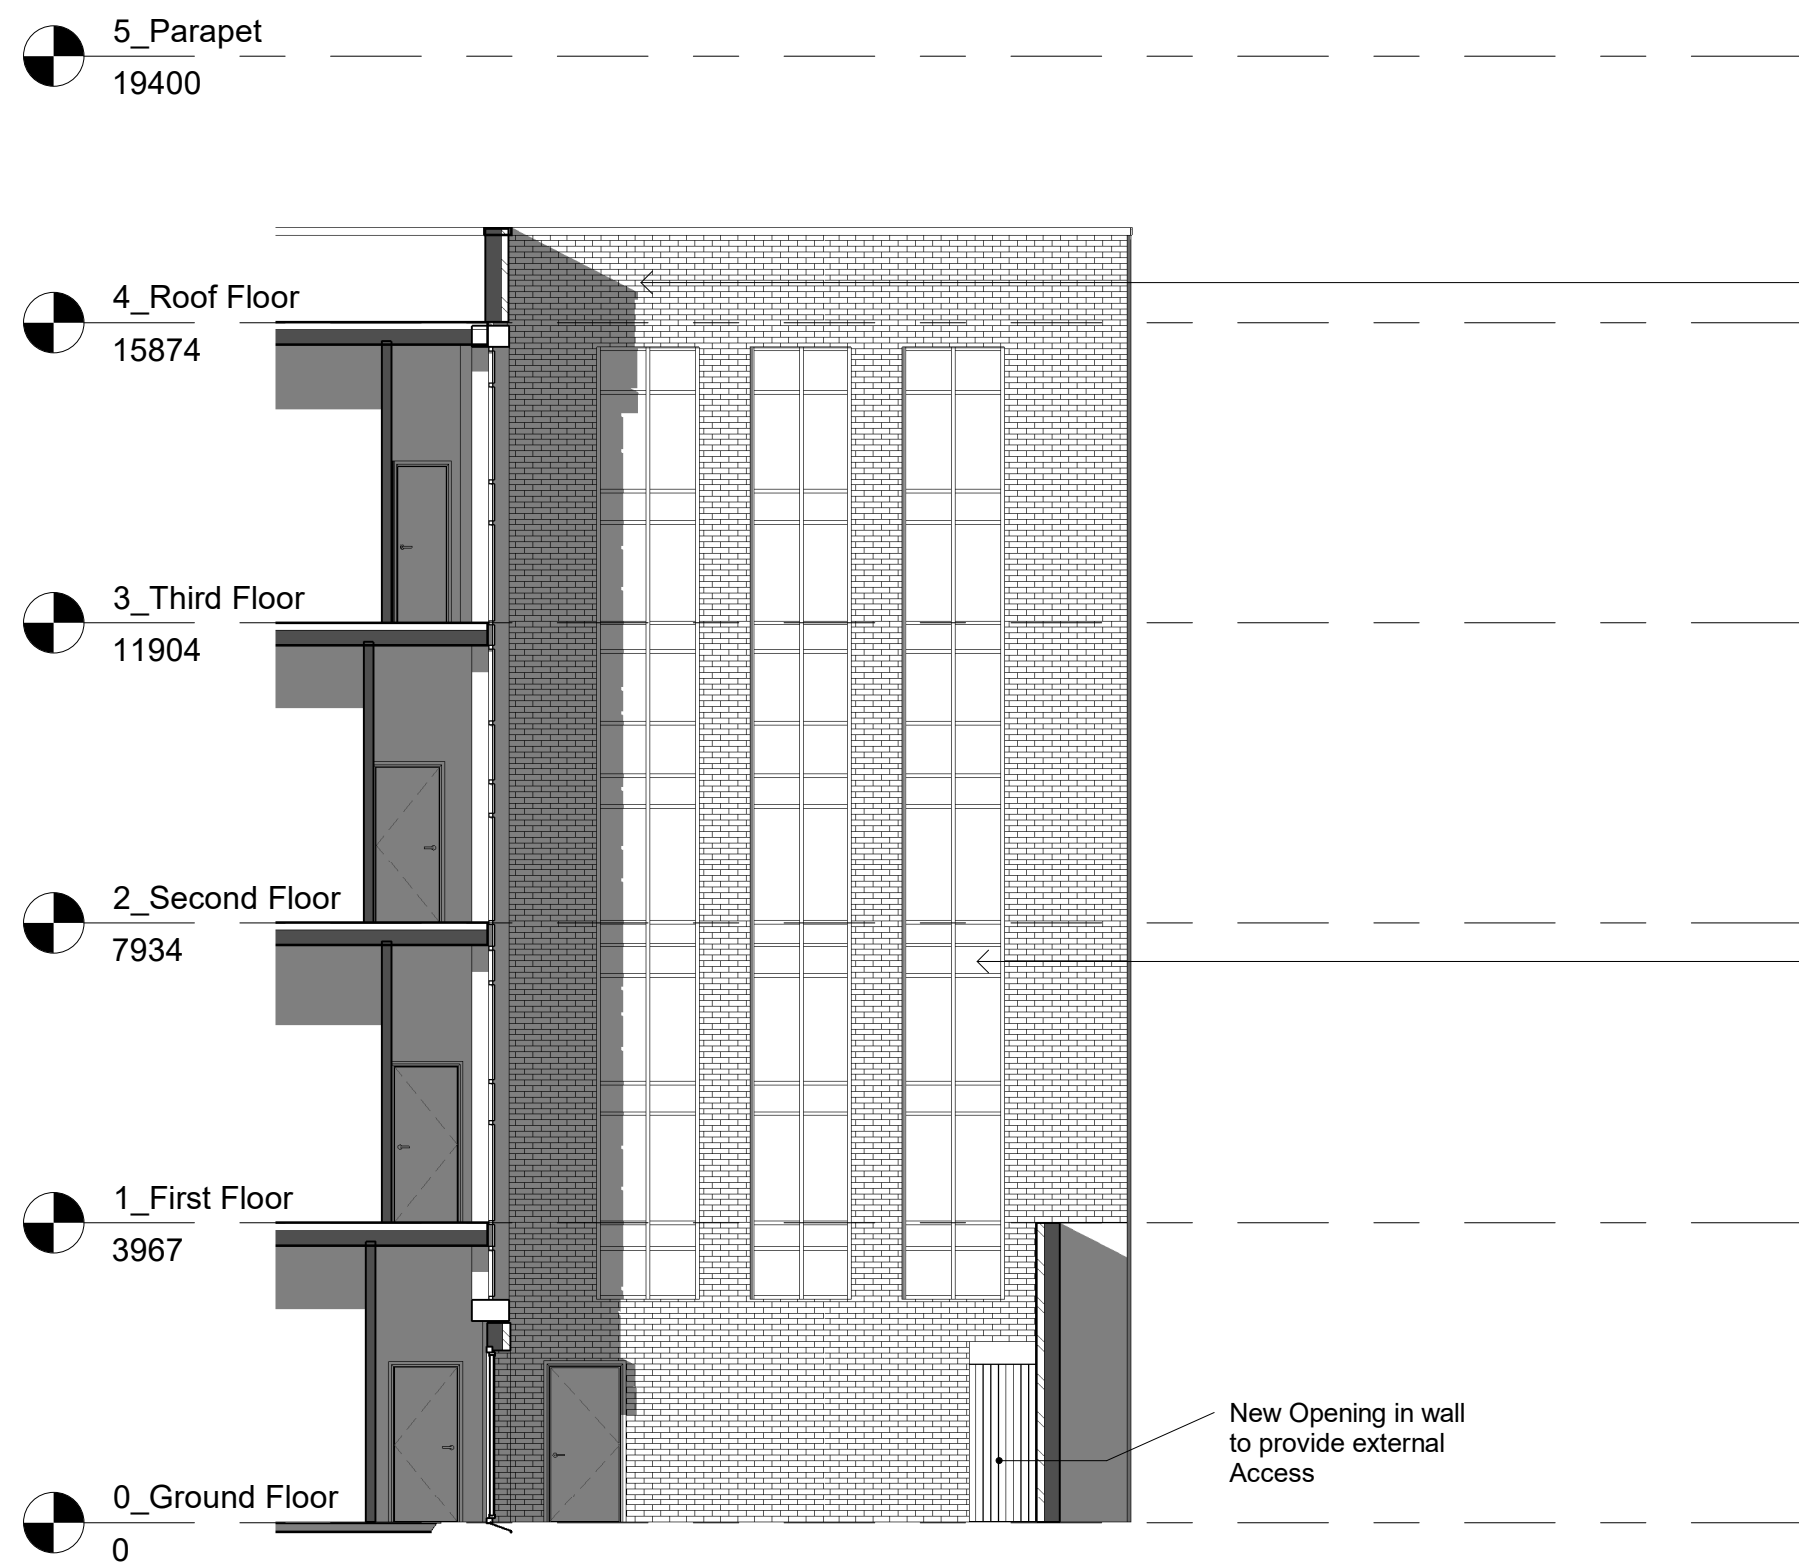


Elevation 5- East
1 : 100



P	1	Planning	21.05.2024	BL
	2	Addition Opening to create fire escape	29.07.2024	BL

Drawn: ML
Project No: 052
29.07.2024

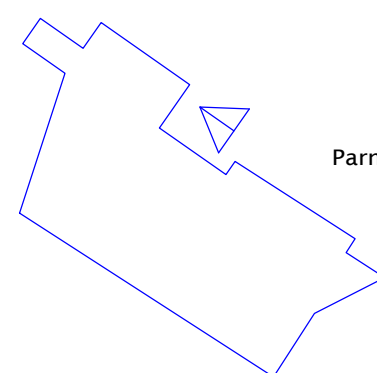

Parma House Conversion & Window Application
Elevation 5 - 6

1 : 100 @A2
052-BL-PA-XX-EL-DR-A-1713 - P2
Original drawing is A2. Do not scale from this drawing.

boehm
- lynas