



NOTE : Although this document is printed to scale, deformations may occur during the drafting and printing of the plan. All dimensions and information on the document must therefore be checked on site for accuracy and approved with the Studio E17 prior to commencement of works. Any discrepancies to be reported to Studio E17 immediately. This document is produced for negotiations with relevant local authorities for approvals under the Town and Country Planning Acts and Building Control only. All information is subject to approval under the Building Act and the Town and Country Planning Acts. It is at the owners risk should work commence before approvals are in hand. Drawings to be checked with other consultant drawings and any errors reported immediately


NOTE : No external alterations being proposed

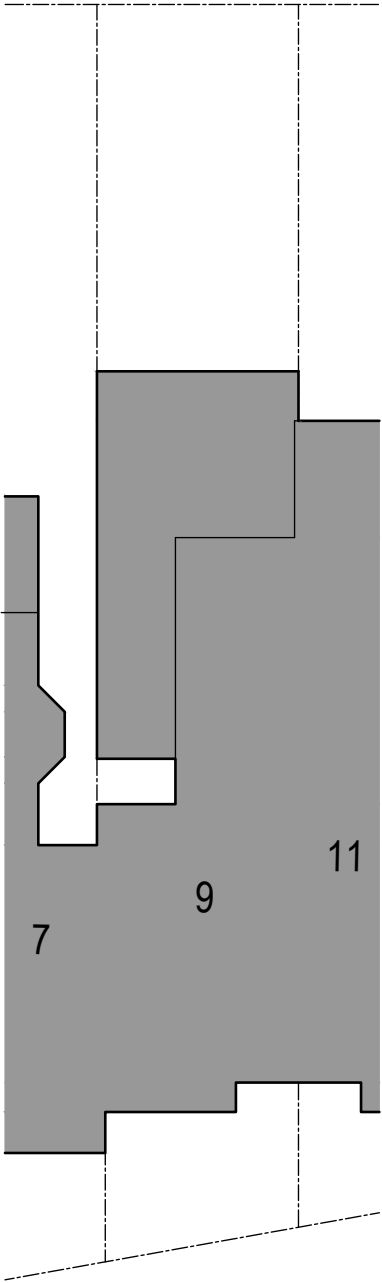

BLOCK PLAN (existing)
Scale 1:200

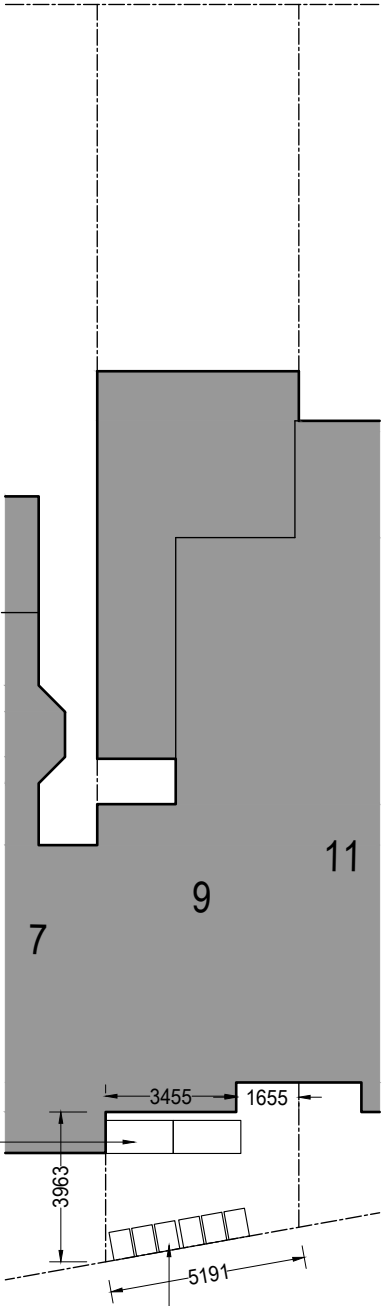

BLOCK PLAN (proposed)
Scale 1:200

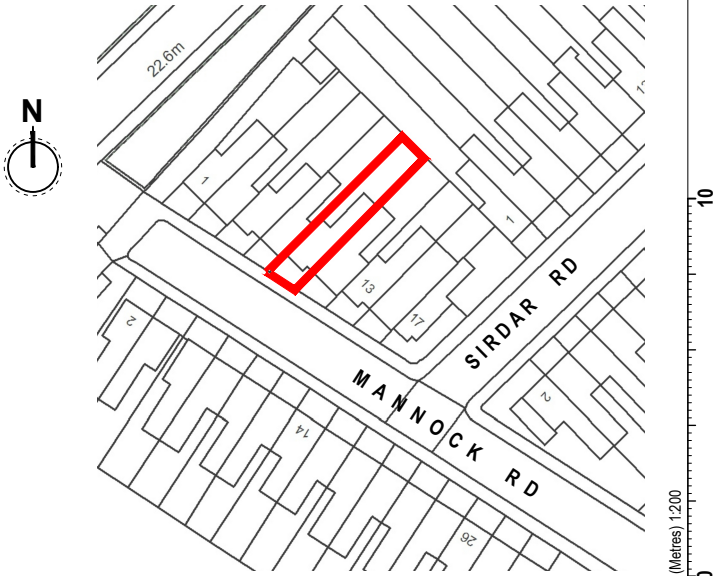

SITE LOCATION PLAN
Scale 1:1250



ASGARD Access bike shed x 3 for Flats 1 & 2
(dimensions 1.78 x 0.87m)



ROWLINSON triple bin store (dimensions 2.35 x 0.82 x 1.30m)

CLIENT/SITE
Mr L Teng
9 Mannock Rd, Wood Green, London
N22 6AT

DETAILS
EXISTING & PROPOSED BLOCK PLANS AND SITE LOCATION PLAN

DWG NO.
22-1007-S03 C
SCALE
1:200 1:1250 @ A3

24.08.2022 **STUDIO E17**
140 Normanshire Drive
Chingford
London E4 9HD
Architecture & Interior designs
0208 520 0557 • info@studie17.com

C	Bin and bike store positioning adjusted	14.10.24
B	Bin and bike store positioning adjusted	14.10.24
A	Bin and bike store details added	26.07.24
REVISIONS		CHK DATE

