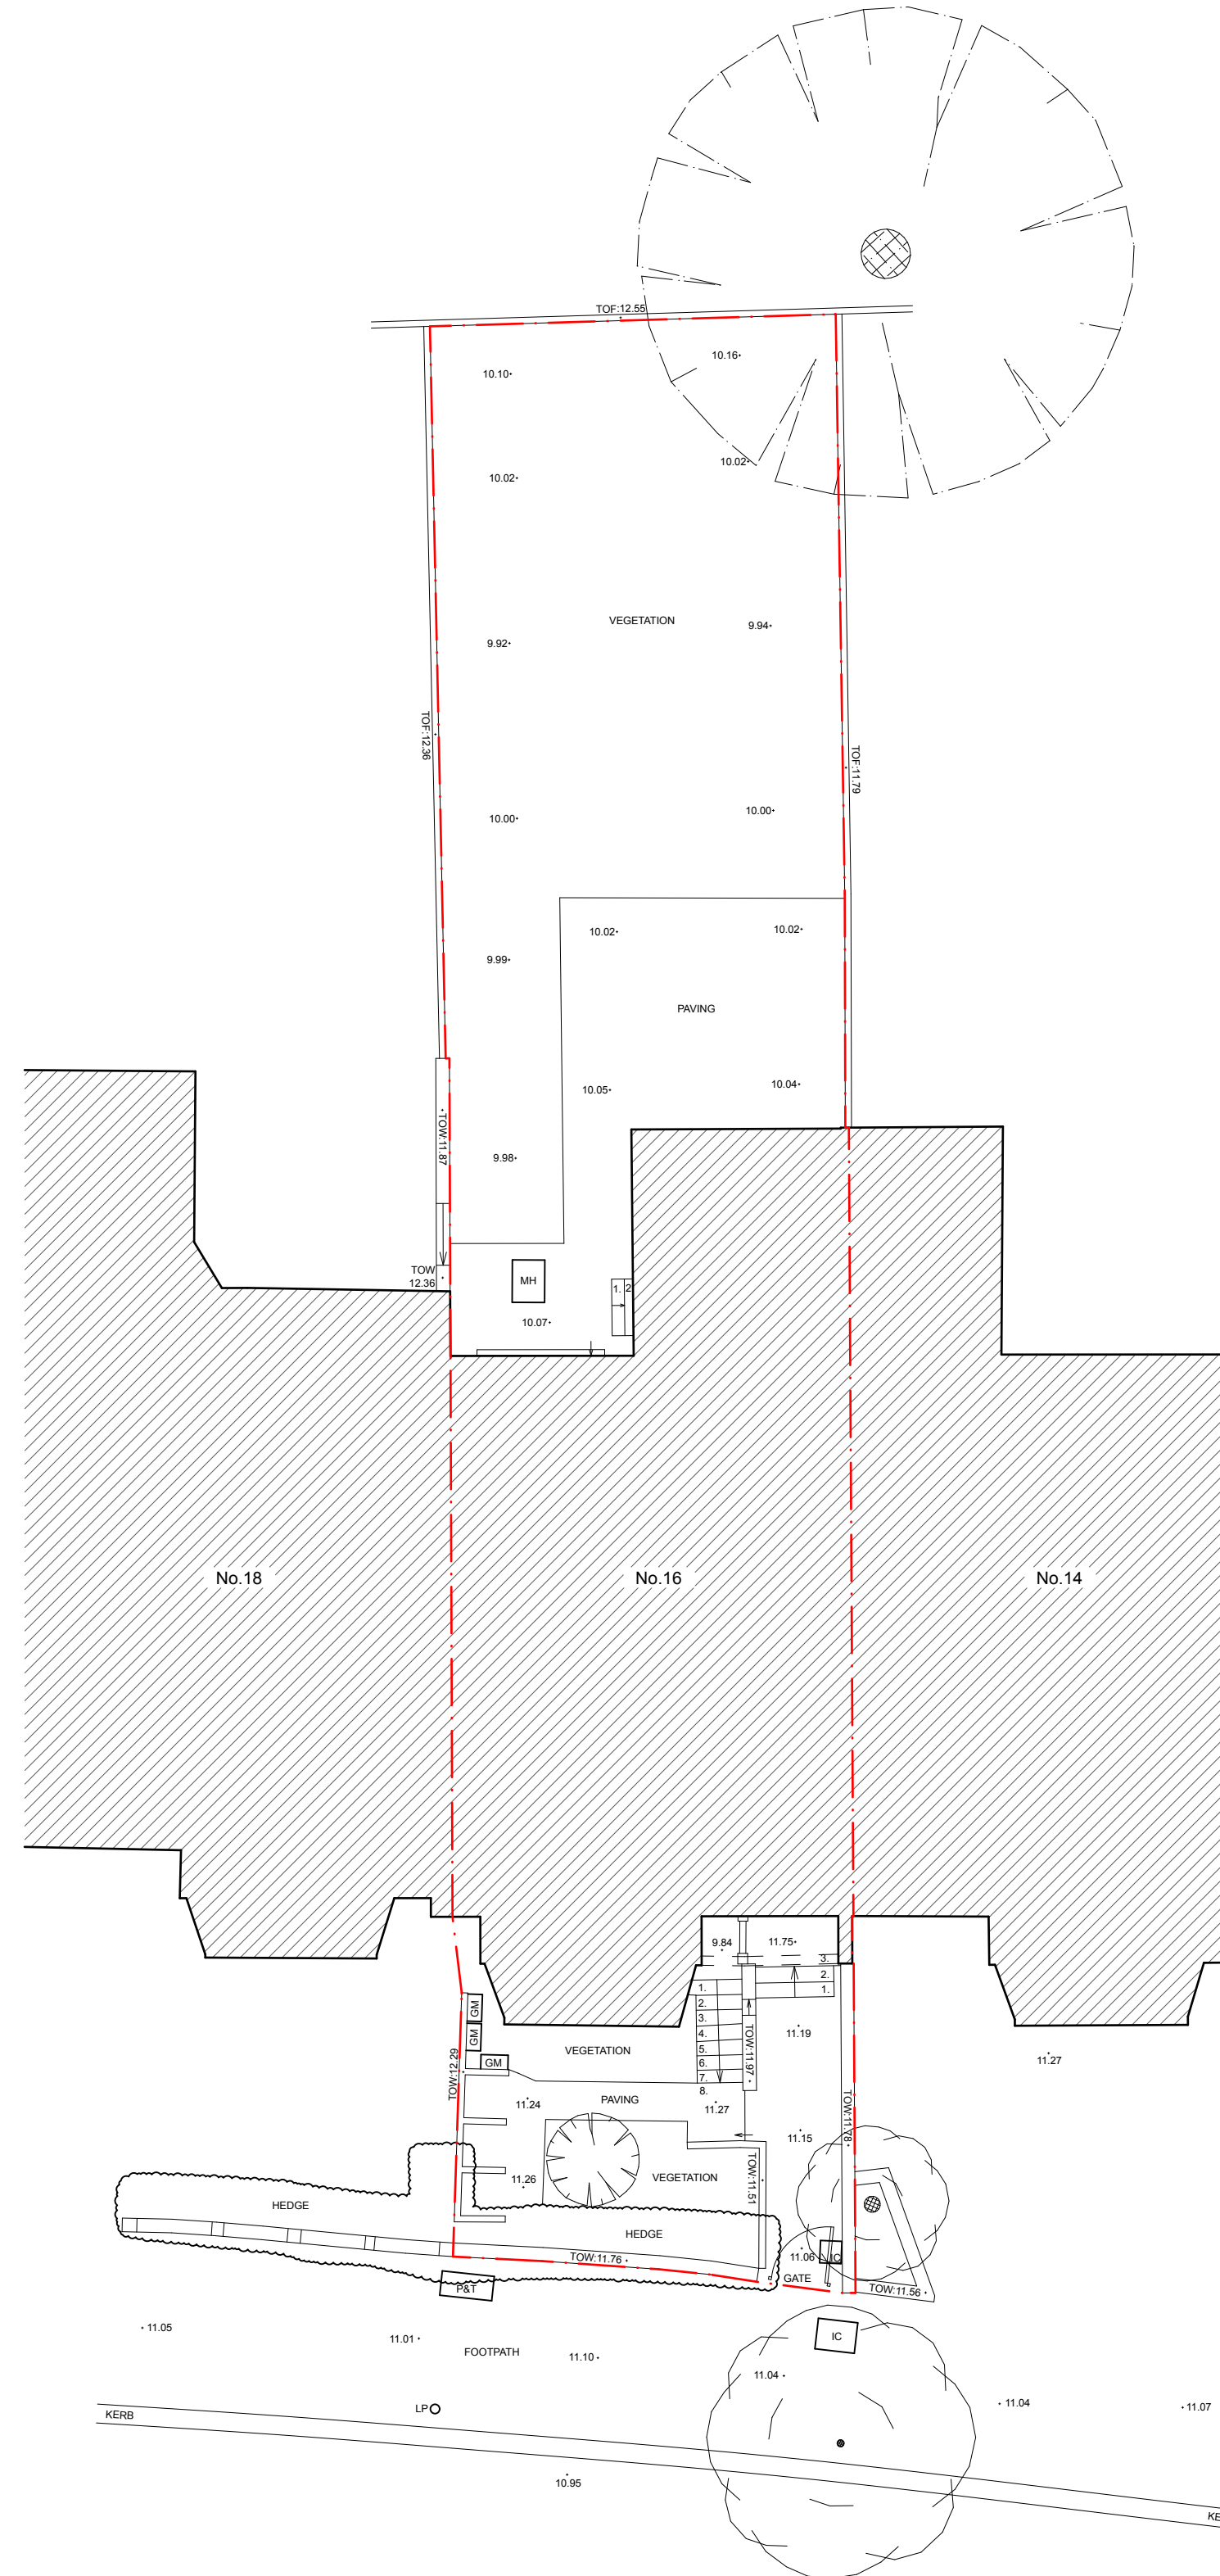


KEY:

SITE OUTLINE

DISCLAIMER:

DO NOT SCALE FROM THESE DRAWINGS. FOR ACCURACY,
ALL DIMENSIONS AND SPECIFICATIONS MUST BE CONFIRMED
AT THE SITE AND WITH RELEVANT TECHNICAL DRAWINGS.

TO BE READ IN CONJUNCTION WITH STRUCTURAL
ENGINEER'S DRAWINGS AND SPECIFICATIONS.

TO BE READ IN CONJUNCTION WITH ALL CONSULTANT
DRAWINGS AND SPECIFICATIONS.

ANY DISCREPANCY BETWEEN DRAWINGS AND DIMENSION
ON SITE ARE TO BE BROUGHT TO THE ATTENTION OF
THE ARCHITECT PRIOR TO CONSTRUCTION.

2024 © STUDIO TASHIMA. ALL RIGHTS RESERVED.
NO INFORMATION OR DESIGNS CONTAINED WITHIN THIS
DOCUMENT SHOULD BE COPIED OR REPRODUCED
WITHOUT THE CONSENT OF STUDIO TASHIMA.

REV	DATE	ISSUE NOTES
0	18/10/2024	ISSUED FOR PLANNING

PLANNING

PROJECT:
16 PARK AVENUE SOUTH,
LONDON, N8 8LT

PROJECT NUMBER:	1145
PROJECT STAGE:	PLANNING
ISSUE DATE:	18/10/2024
SCALE:	1:100 @ A1 1:200 @ A3
DOCUMENT NUMBER:	003
REVISION:	0

SUBJECT:

EXISTING - SITE PLAN

CLIENT:	KATE COHEN & ALEX KRISTAL
---------	---------------------------

STUDIO
TASHIMA

Unit 6, Bernwell Studios, 11-13 Bernwell Road, London N7 7BL
info@studiotashima.com | www.studiotashima.com
+44(0) 207 281 2351