




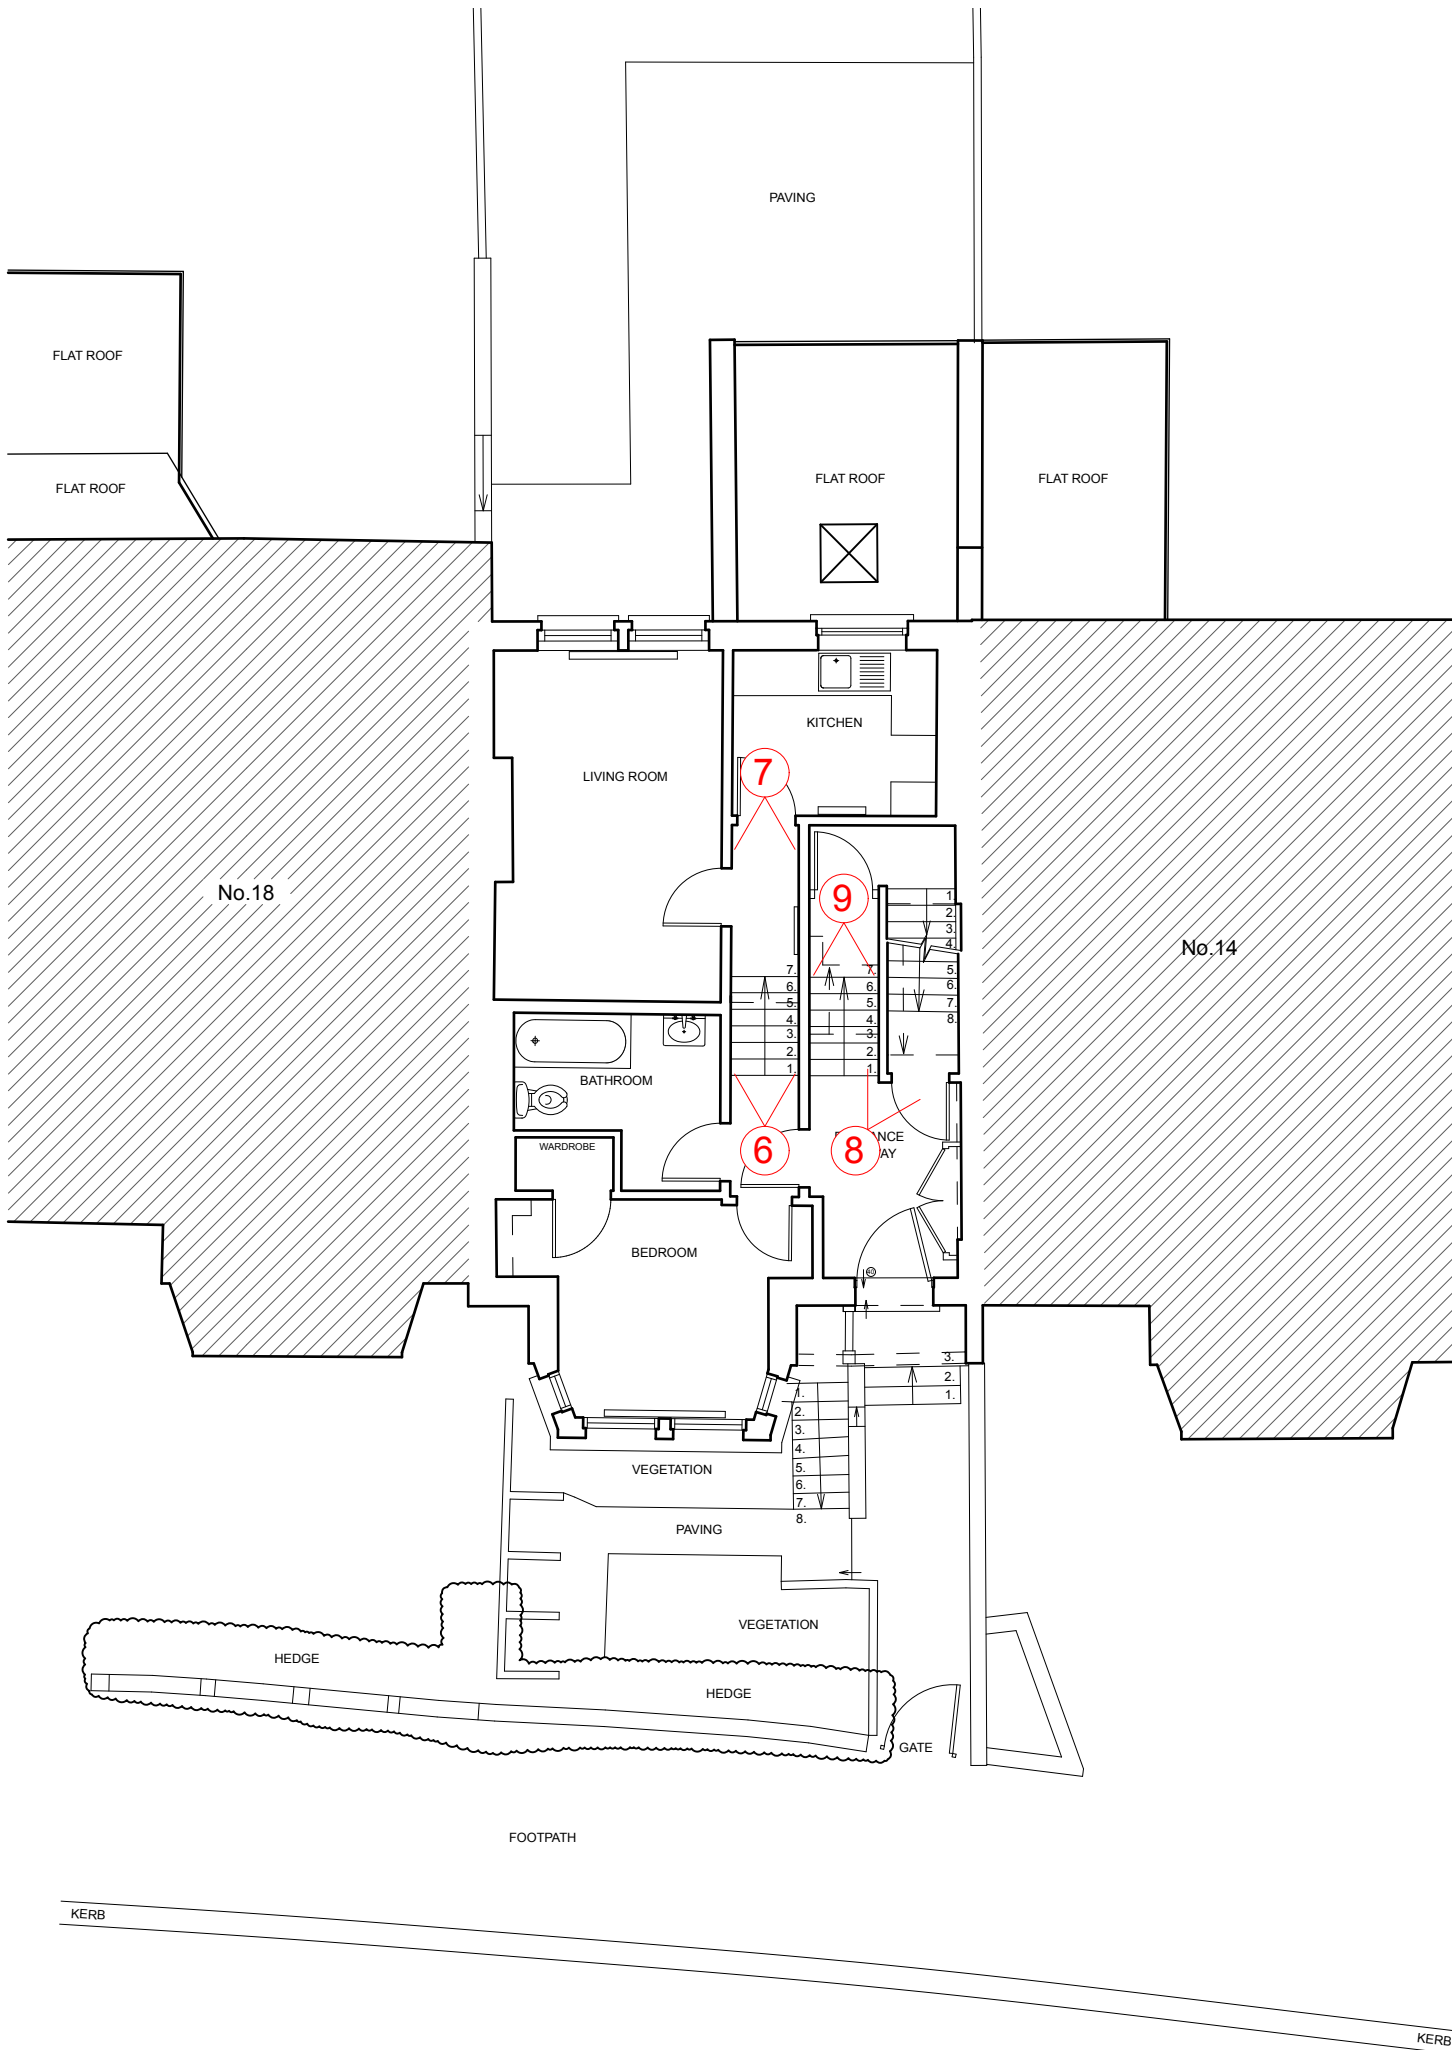

2

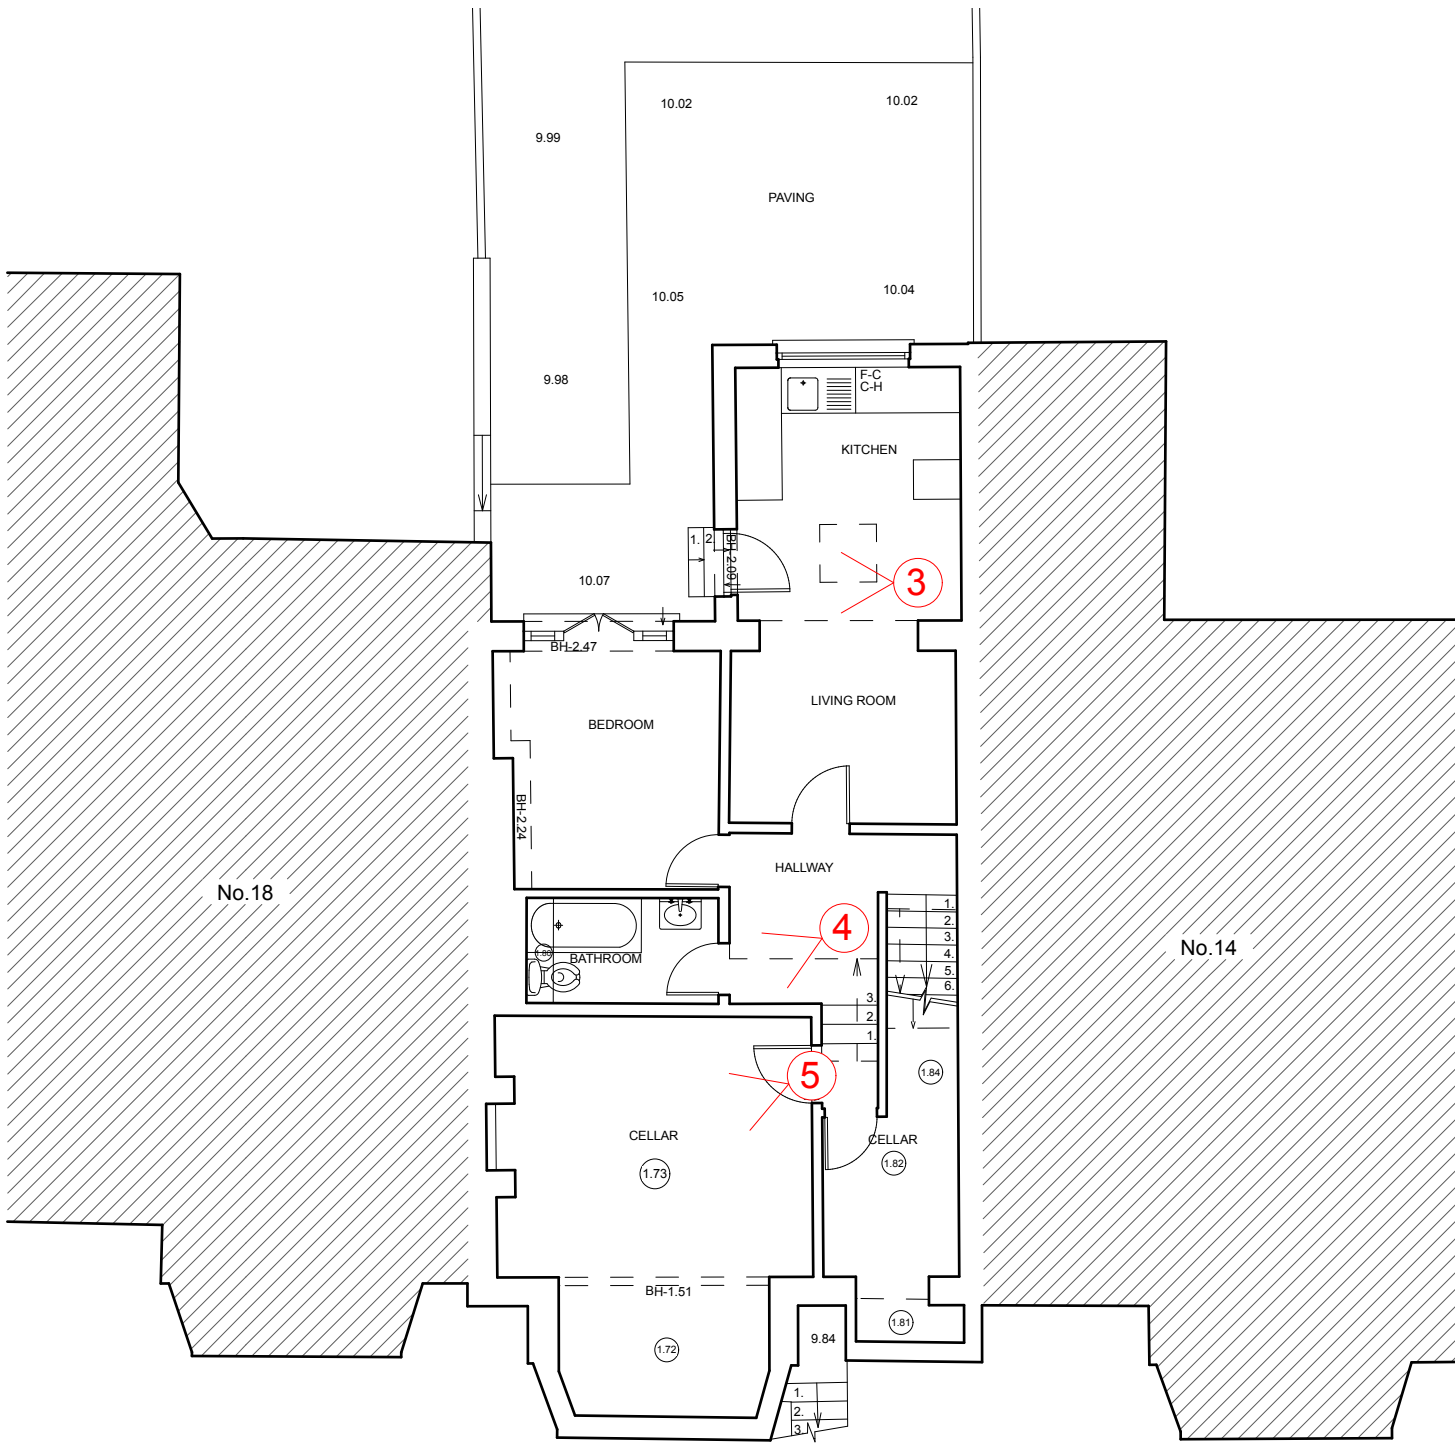

1

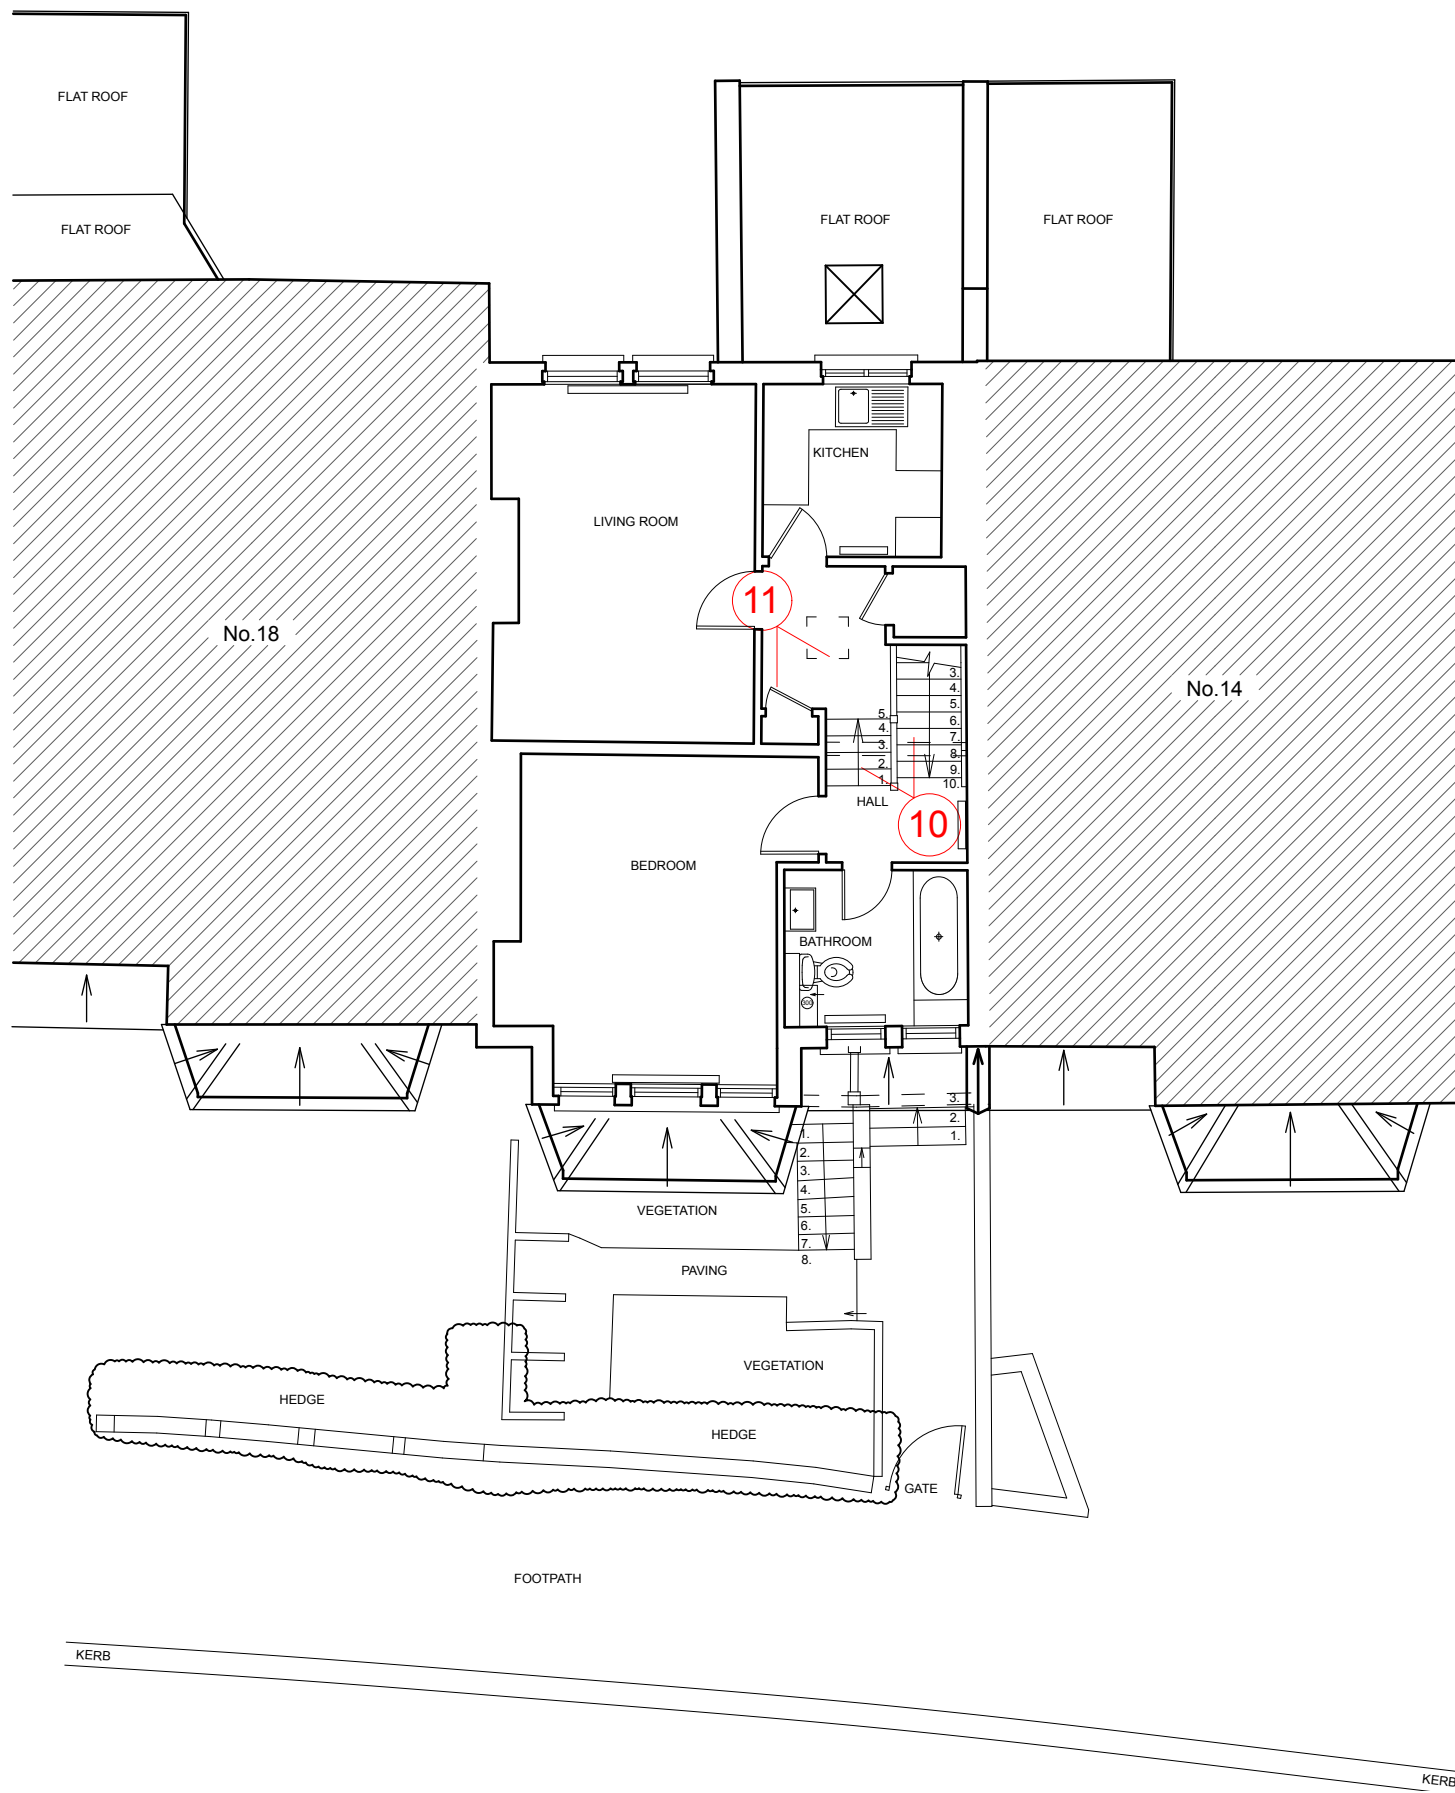

SK-001

PLANNING | PLANNING

EXISTING PHOTOS

SCALE: 1:100 @A1 / 1:200 @A3

STUDIO
TASHIMA

