



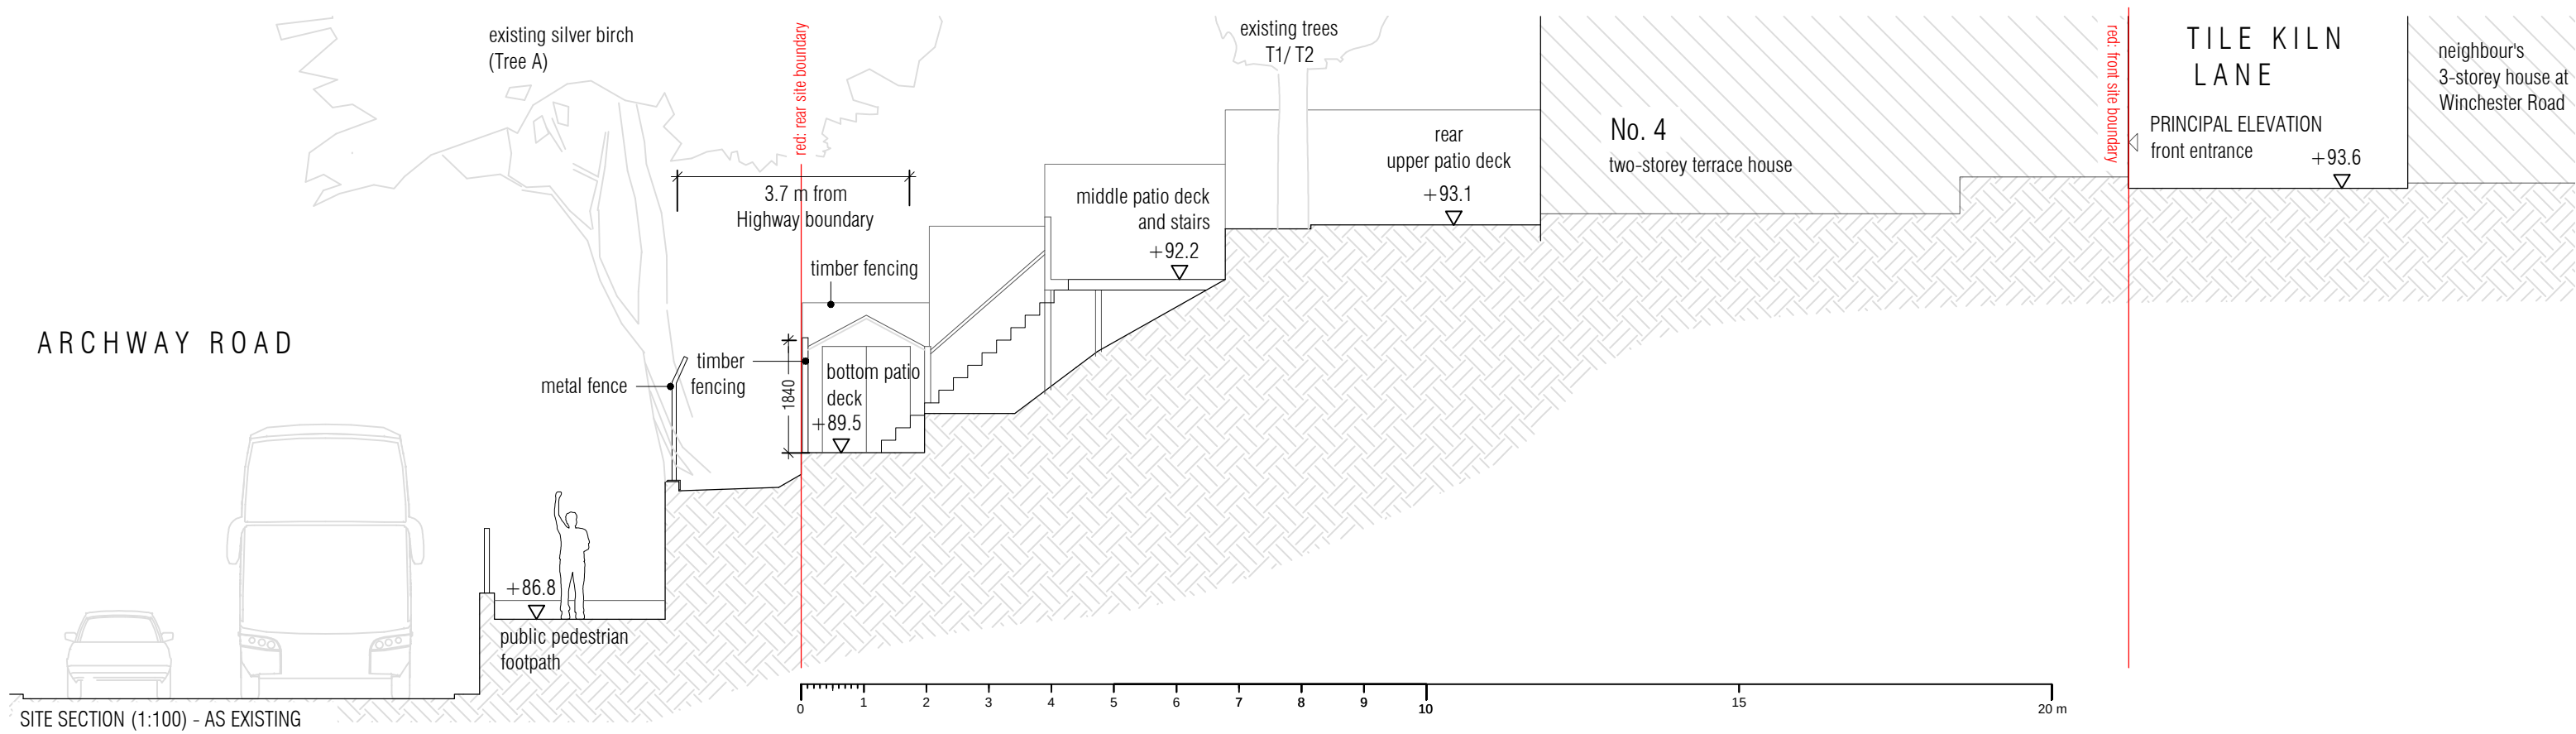

SITE SECTION (1:100) - AS EXISTING

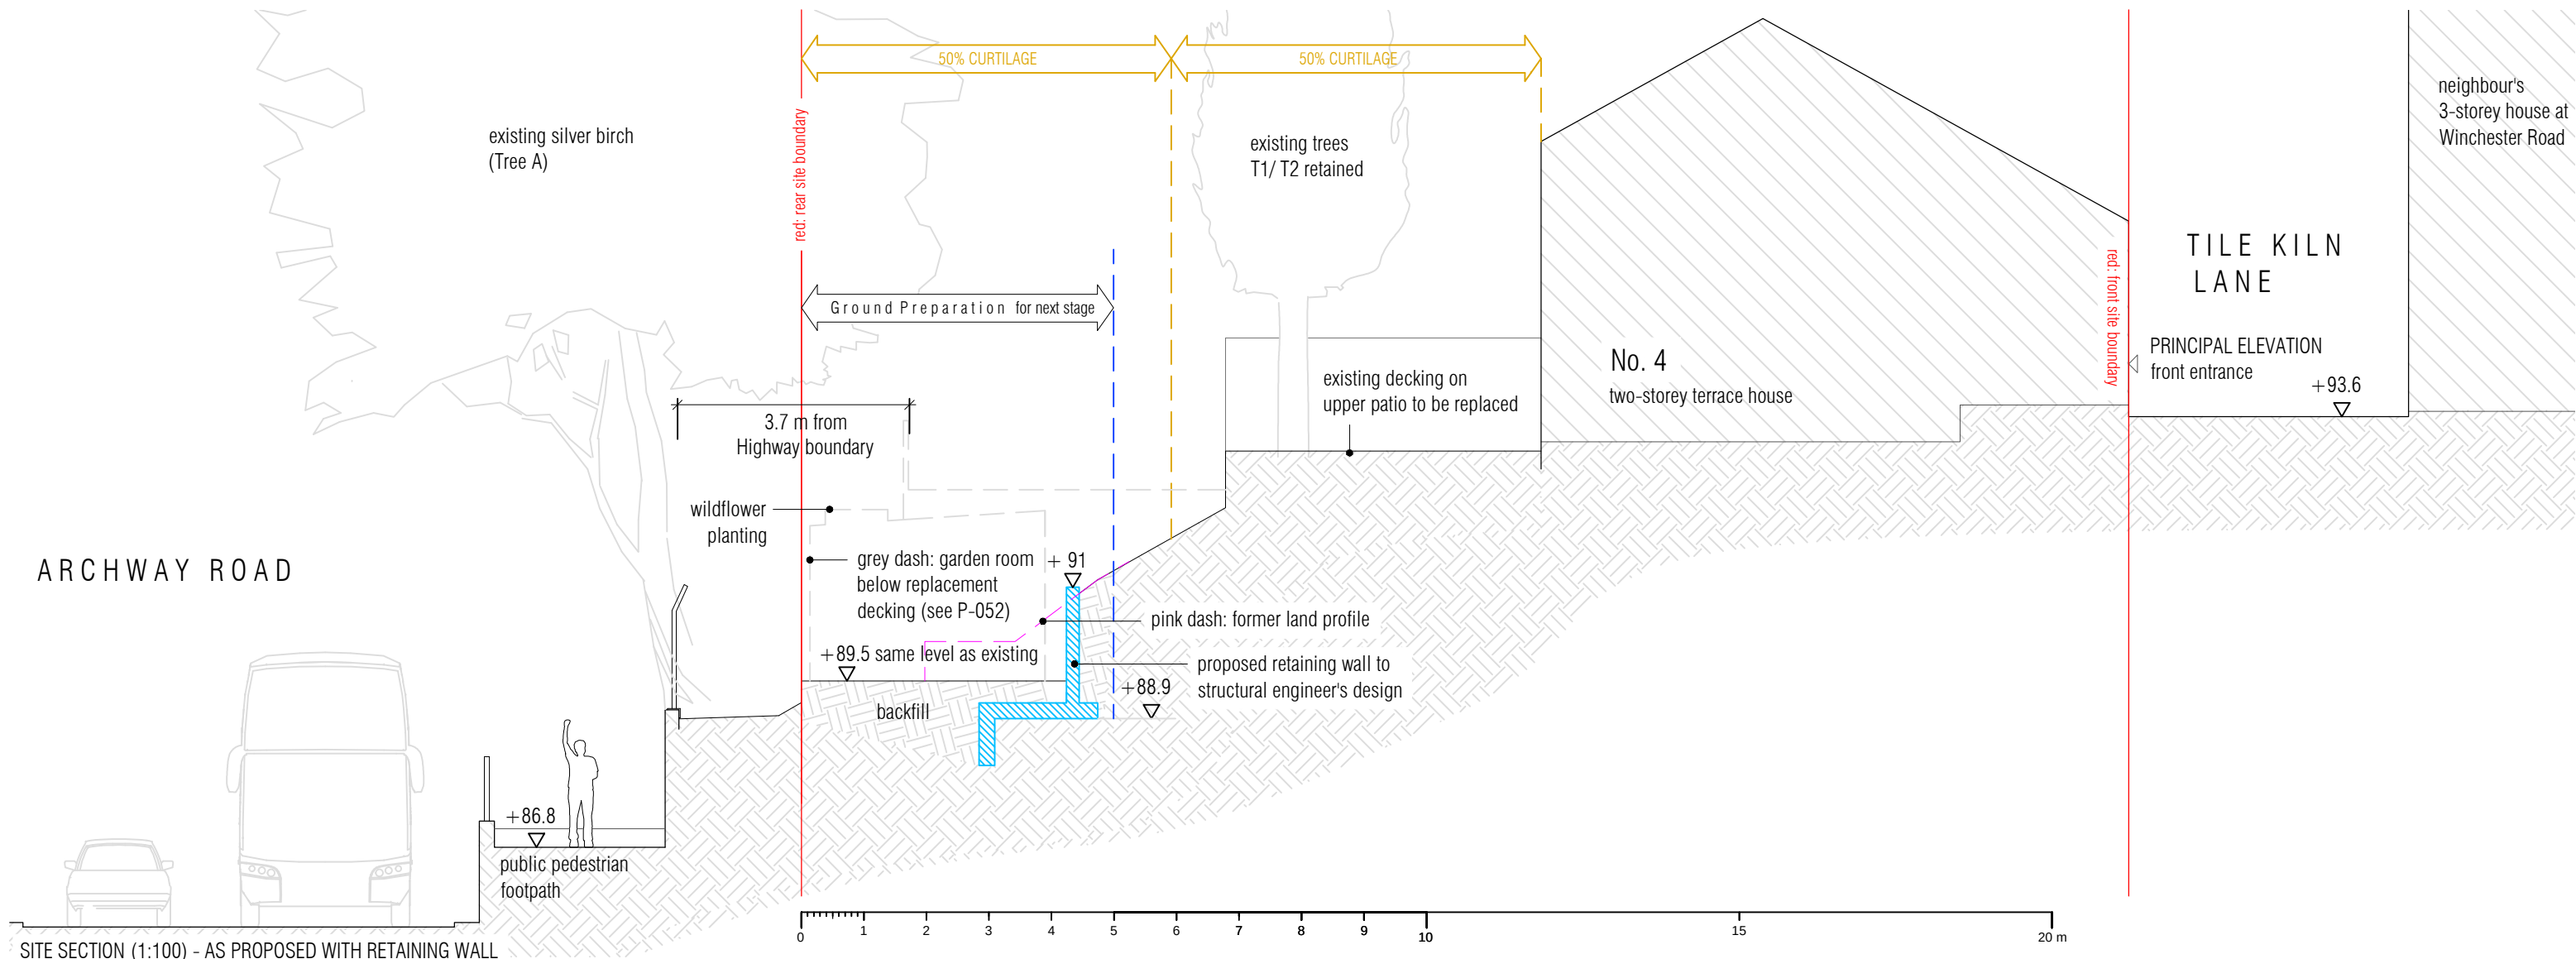

SITE SECTION (1:100) - AS PROPOSED WITH RETAINING WALL

SPUTNIK  
STUDIO

www.sputnikstudio.uk  
e: [kiat@sputnikstudio.uk](mailto:kiat@sputnikstudio.uk)  
t: +44 7525 932 067  
92 Dresden Road London N19 3BQ

project title:  
4 TILE KILN LANE, LONDON N6  
drawing title:  
SITE SECTION  
- AS EXISTING & AS PROPOSED WITH RETAINING WALL (GROUND PREPARATION)

scale:  
1:100 at A3  
project no:  
022

status:  
P  
drawing no:  
P-050

issue date:  
21.10.2024  
revision:  
-

Responsibility not accepted for errors made by others in scaling off this drawing.  
Figures in millimetres unless otherwise indicated.  
All dimensions and levels are approximate and must be checked on site.  
© copyright 2024 Sputnik Studio Ltd. All rights reserved.  
No reproduction in any material form is permitted without written consent.