



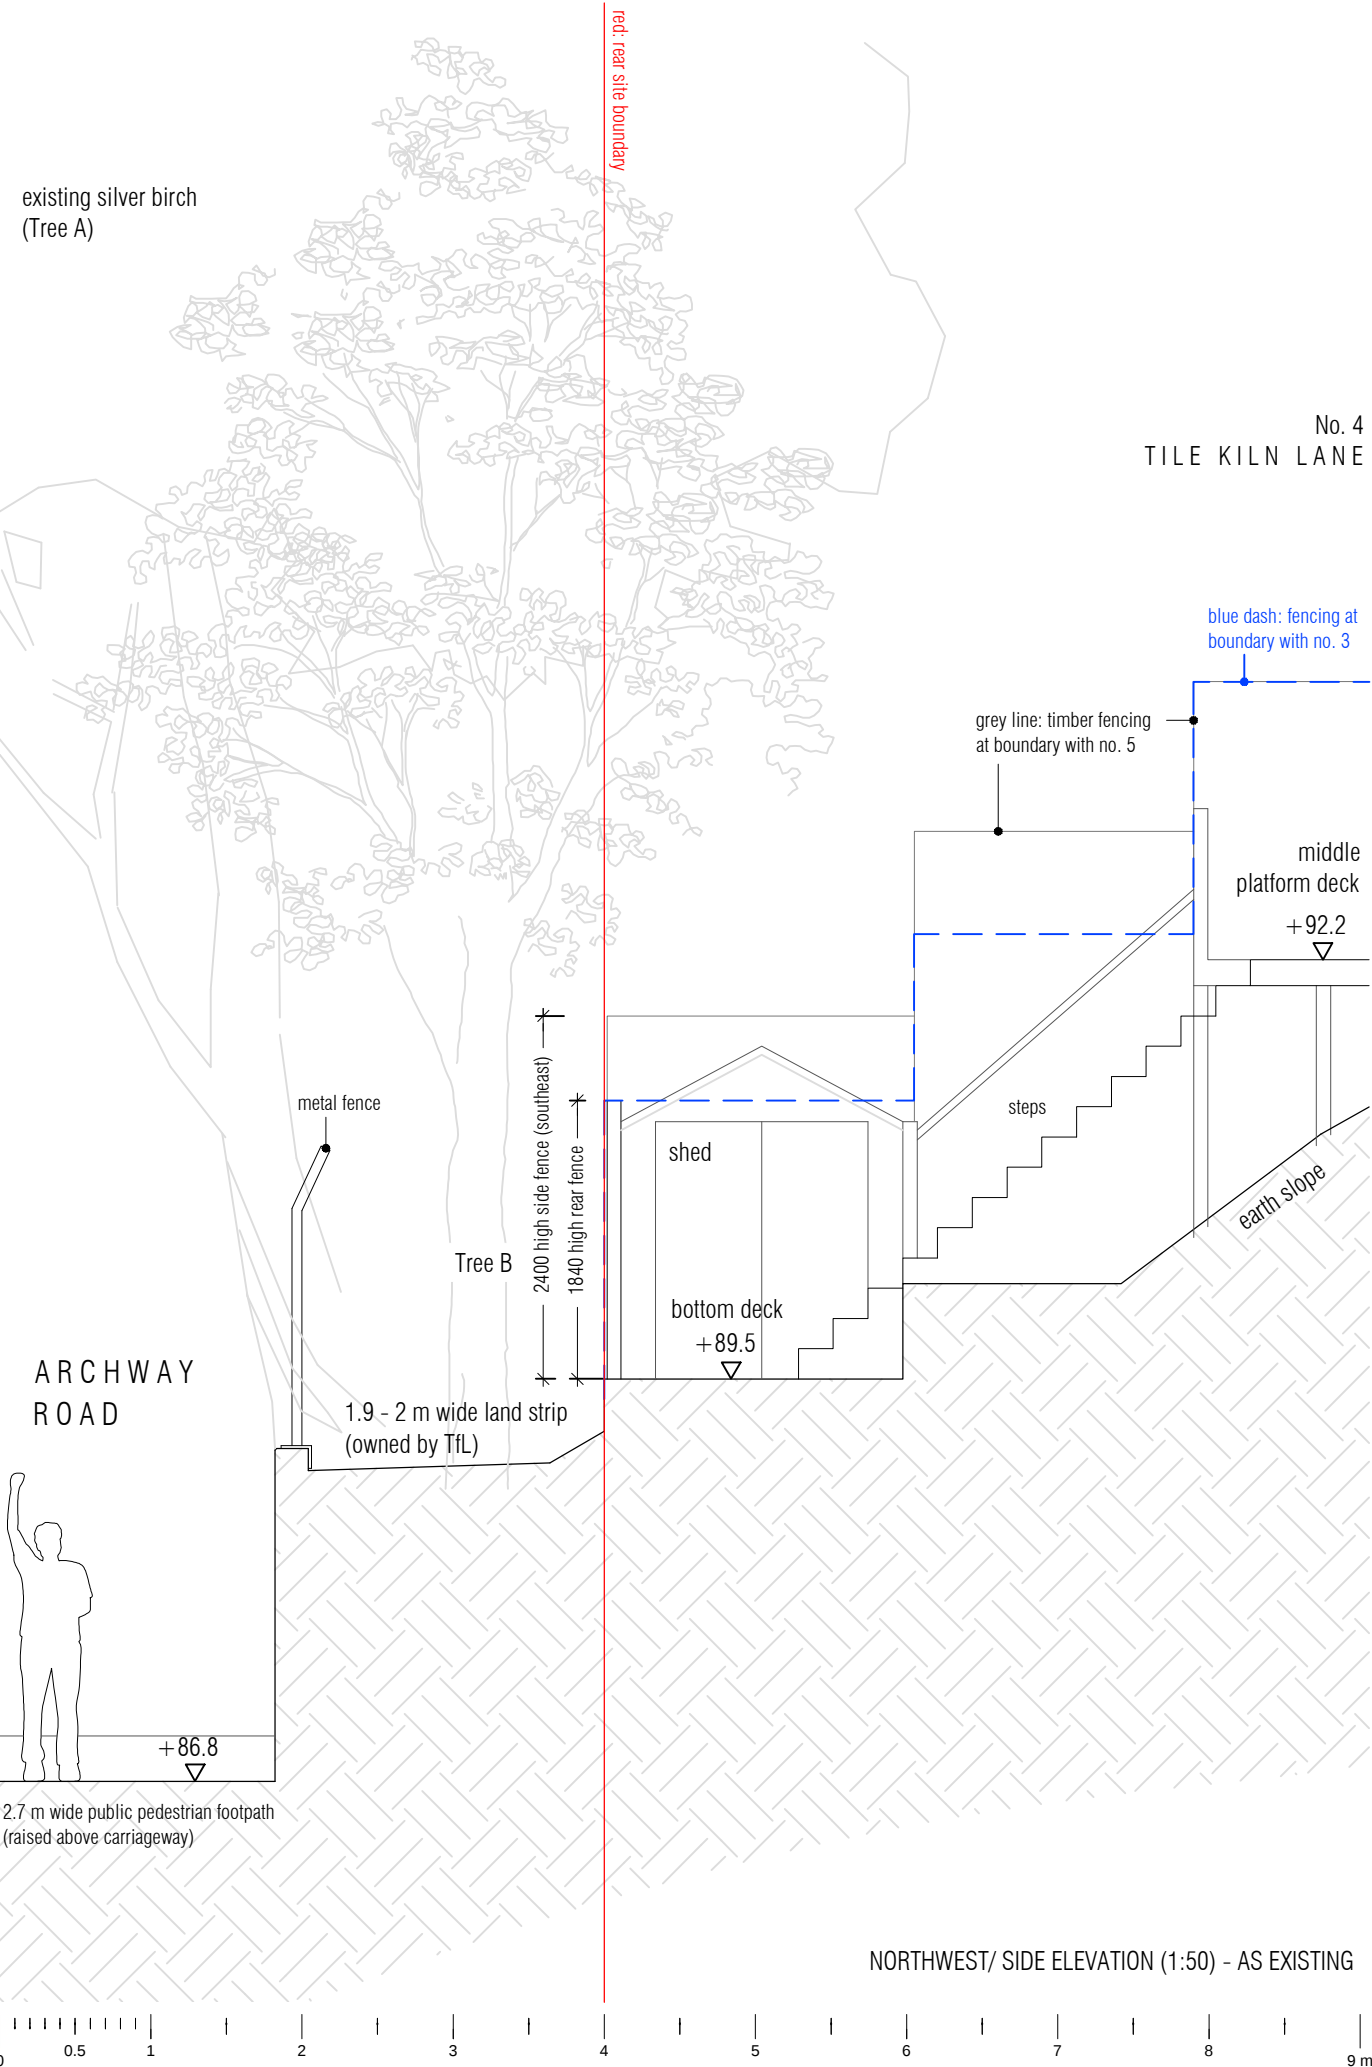

NORTHWEST/ SIDE ELEVATION (1:50) - AS EXISTING

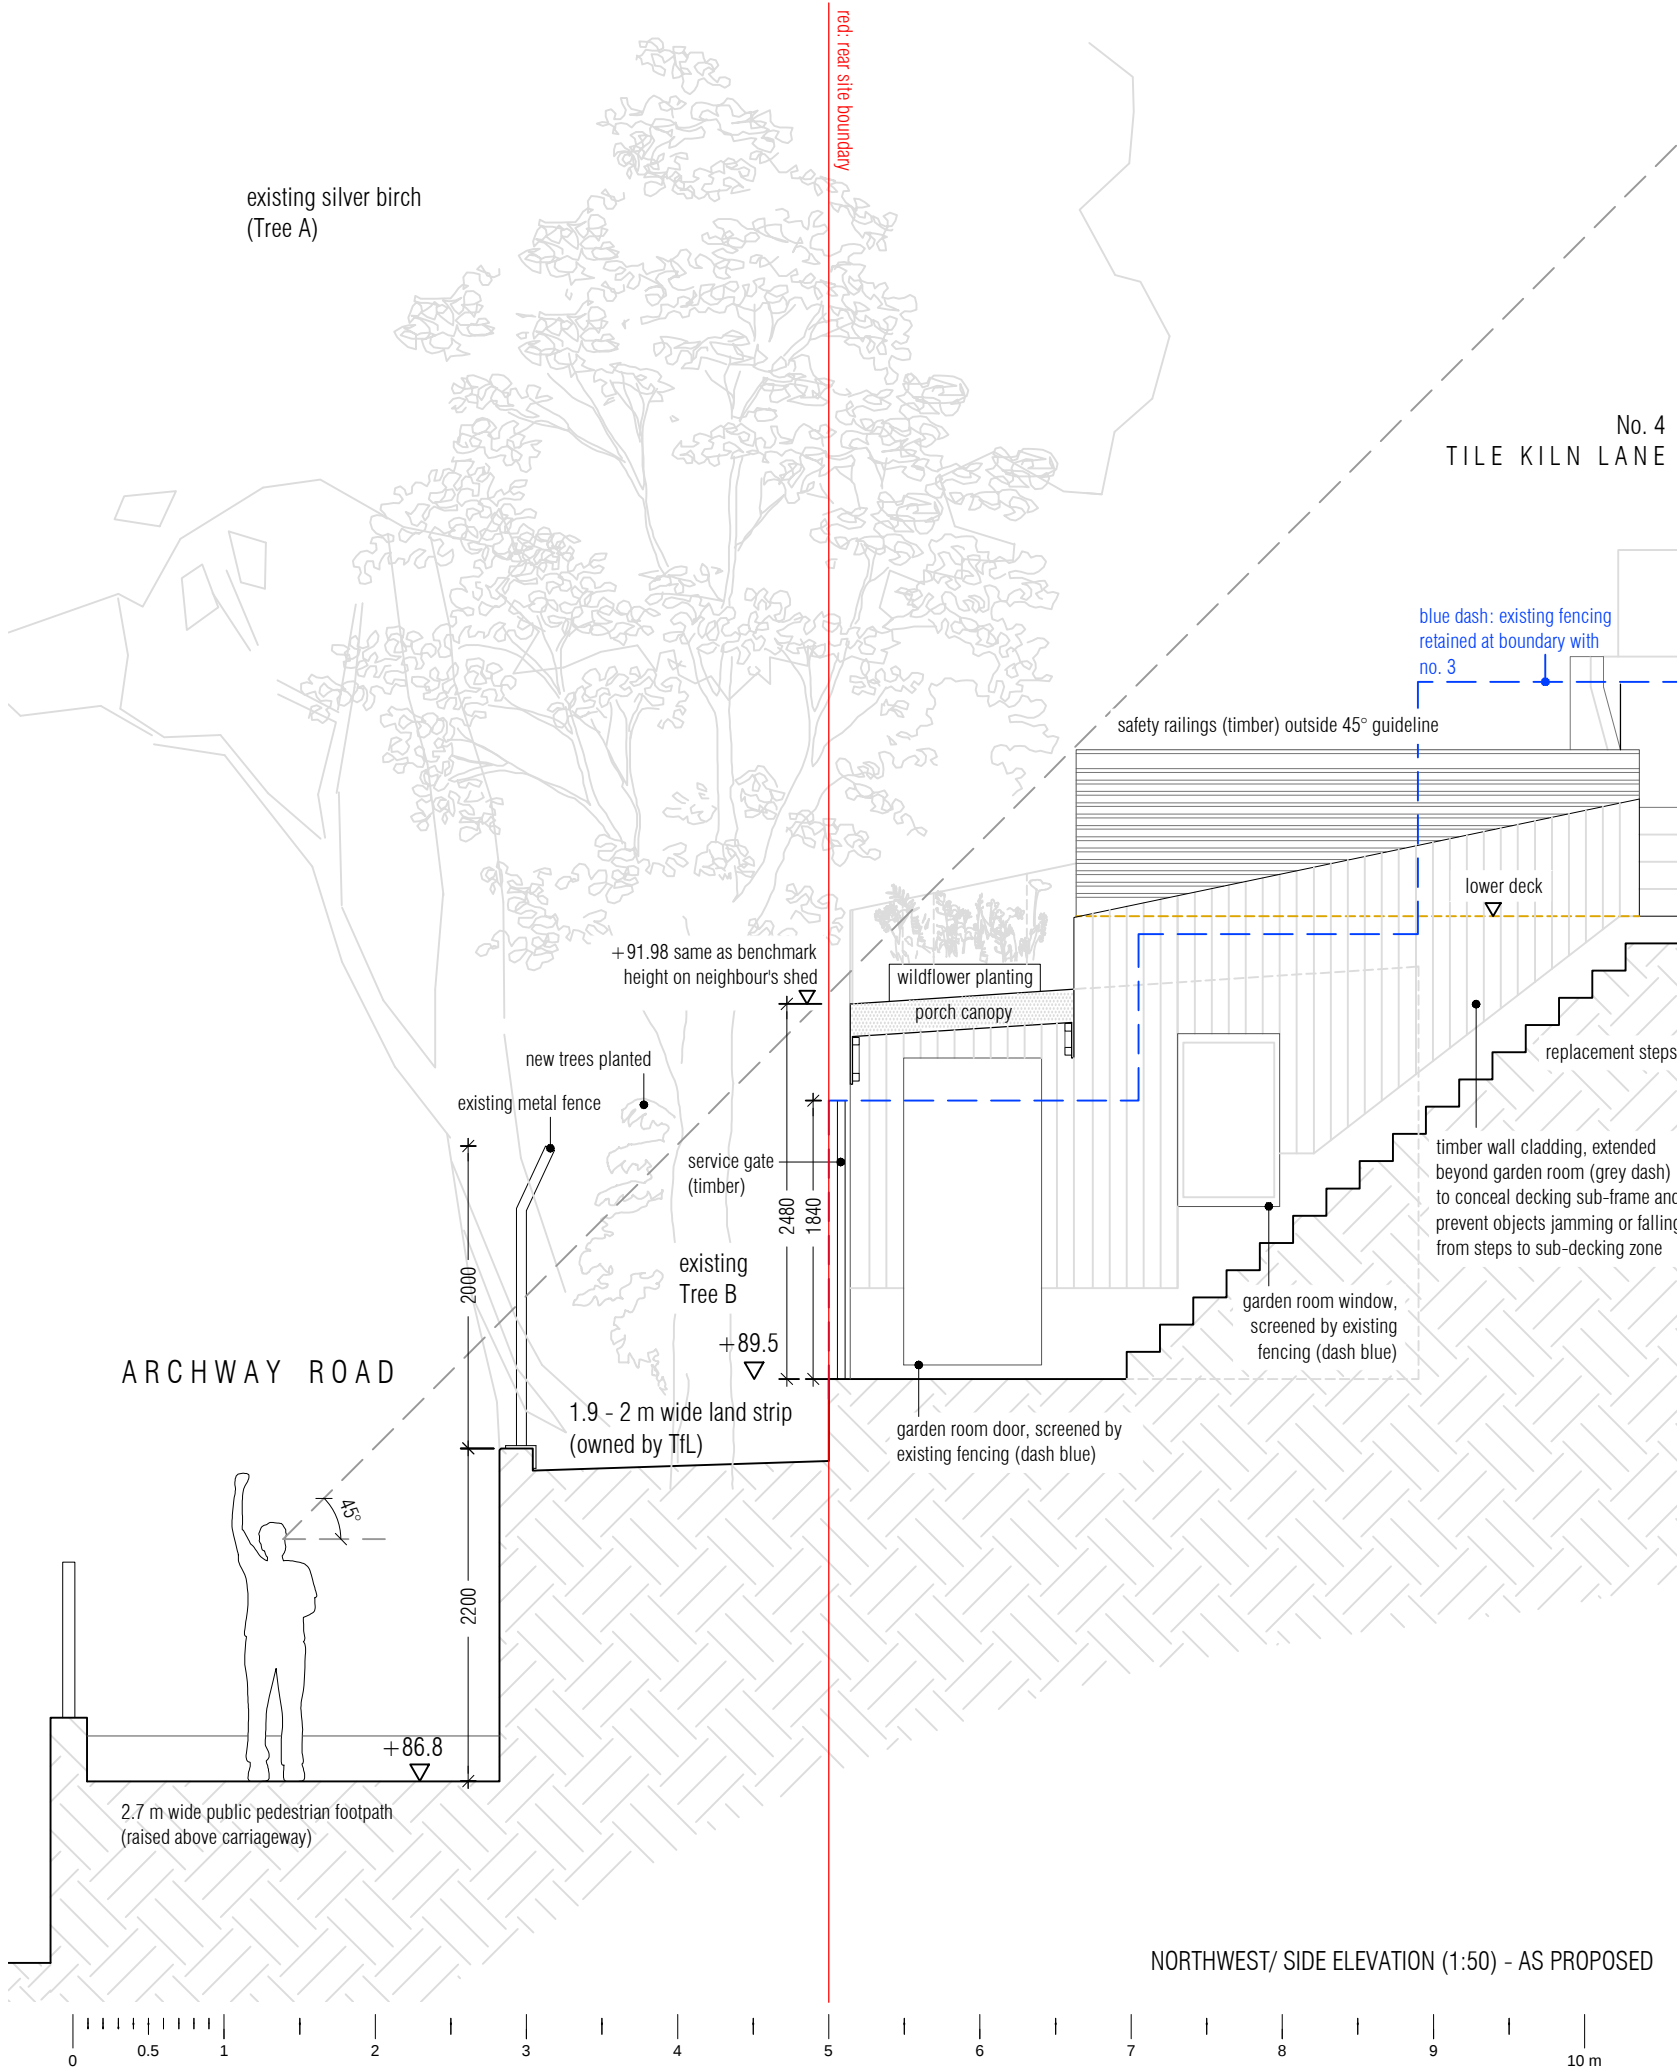

NORTHWEST/ SIDE ELEVATION (1:50) - AS PROPOSED