




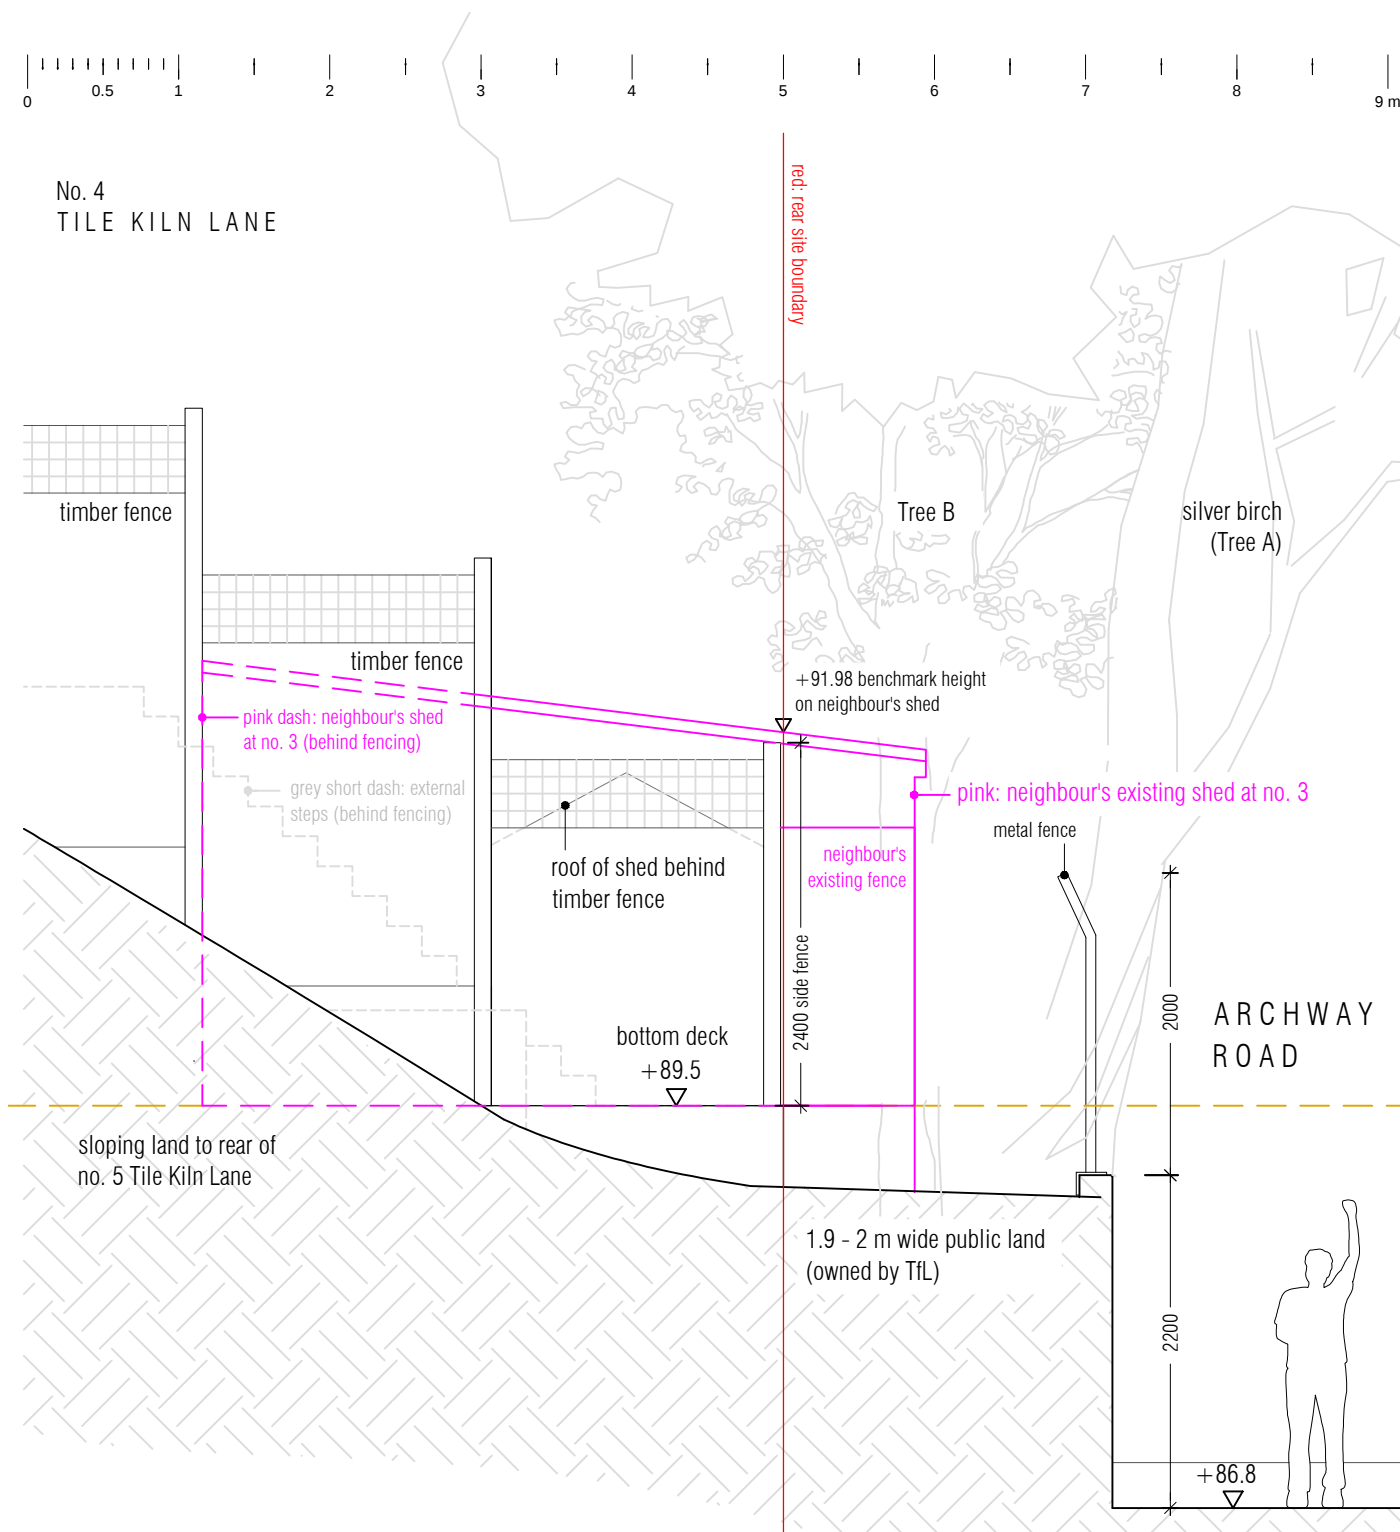

SOUTHEAST/ SIDE ELEVATION (1:50) - AS EXISTING

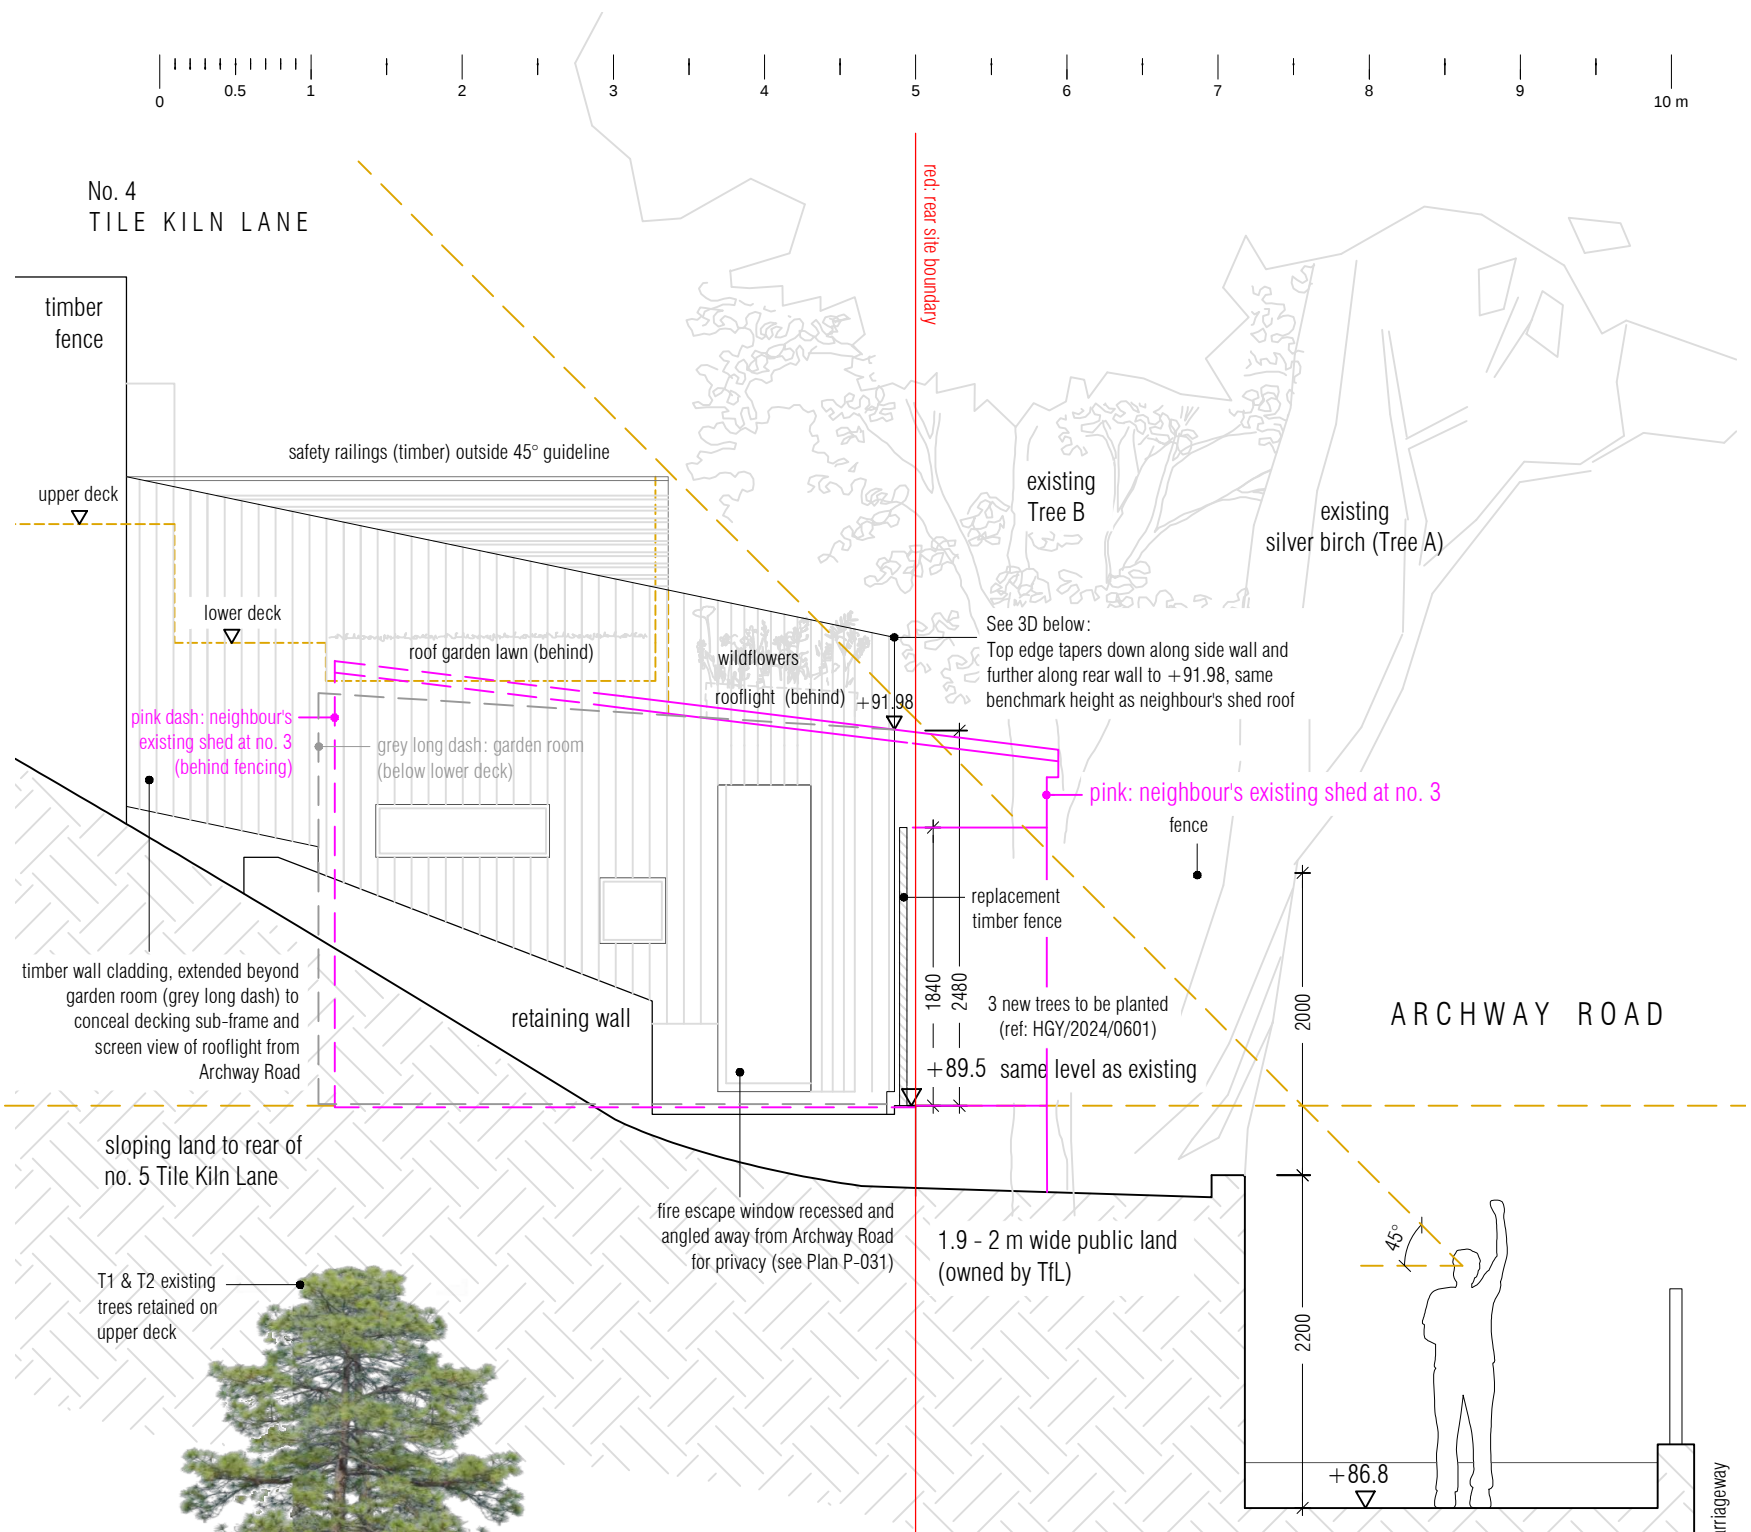

SOUTHEAST/ SIDE ELEVATION (1:50) - AS PROPOSED

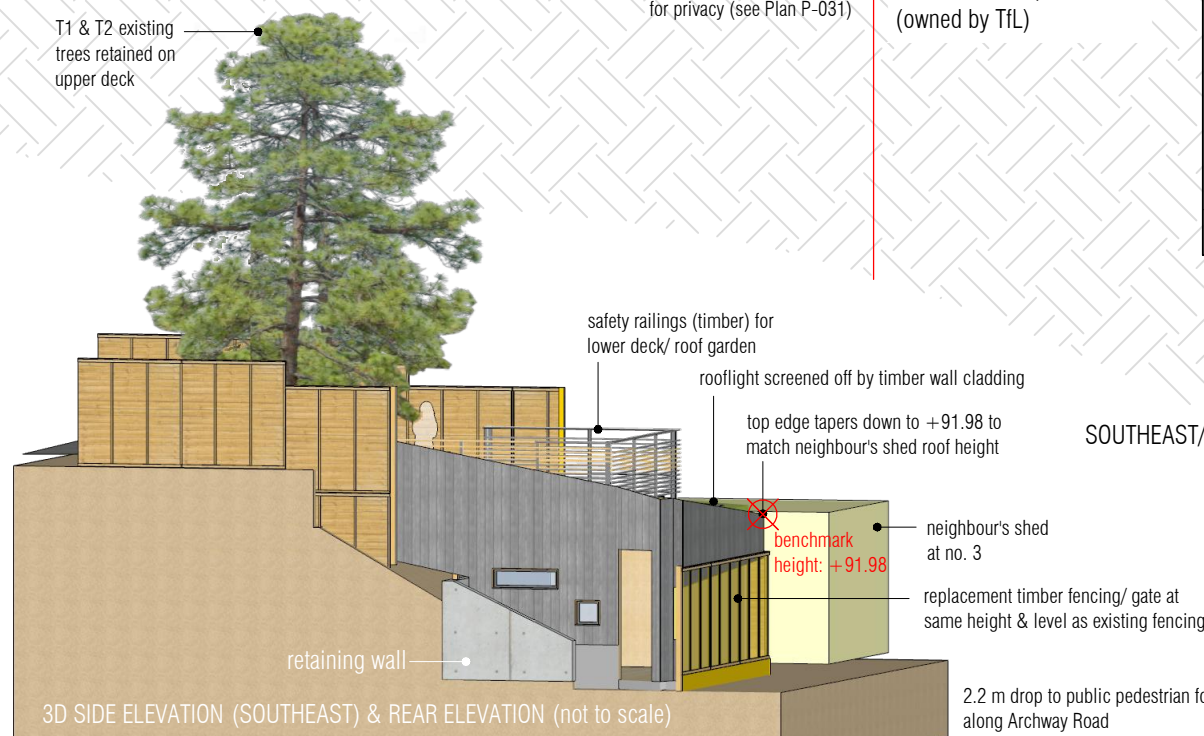

3D SIDE ELEVATION (SOUTHEAST) & REAR ELEVATION (not to scale)