




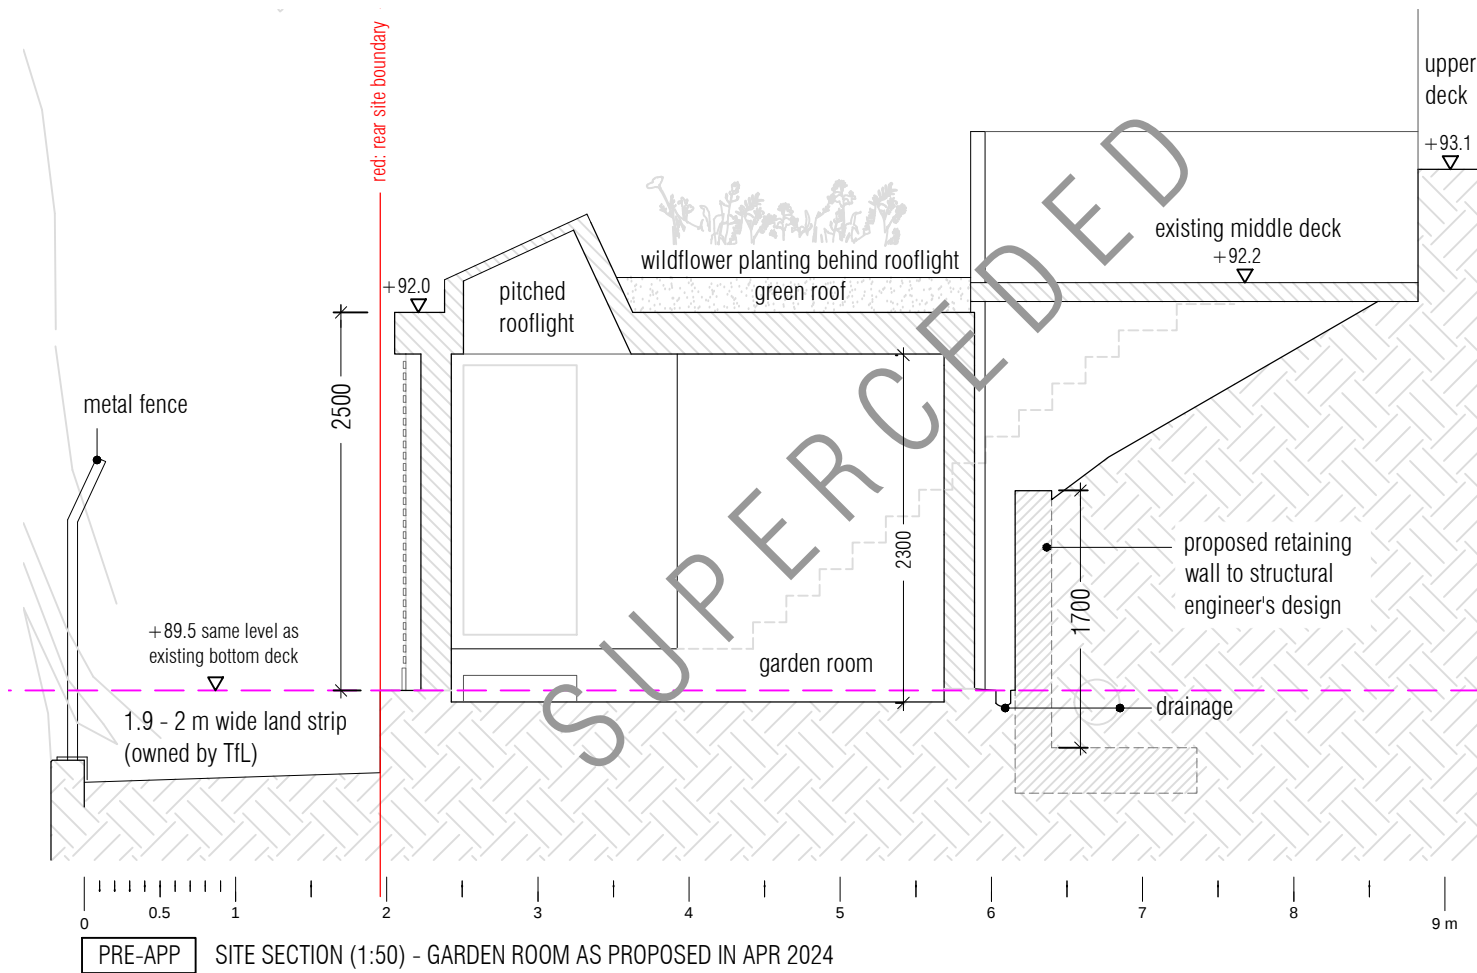

PRE-APP SITE SECTION (1:50) - GARDEN ROOM AS PROPOSED IN APR 2024

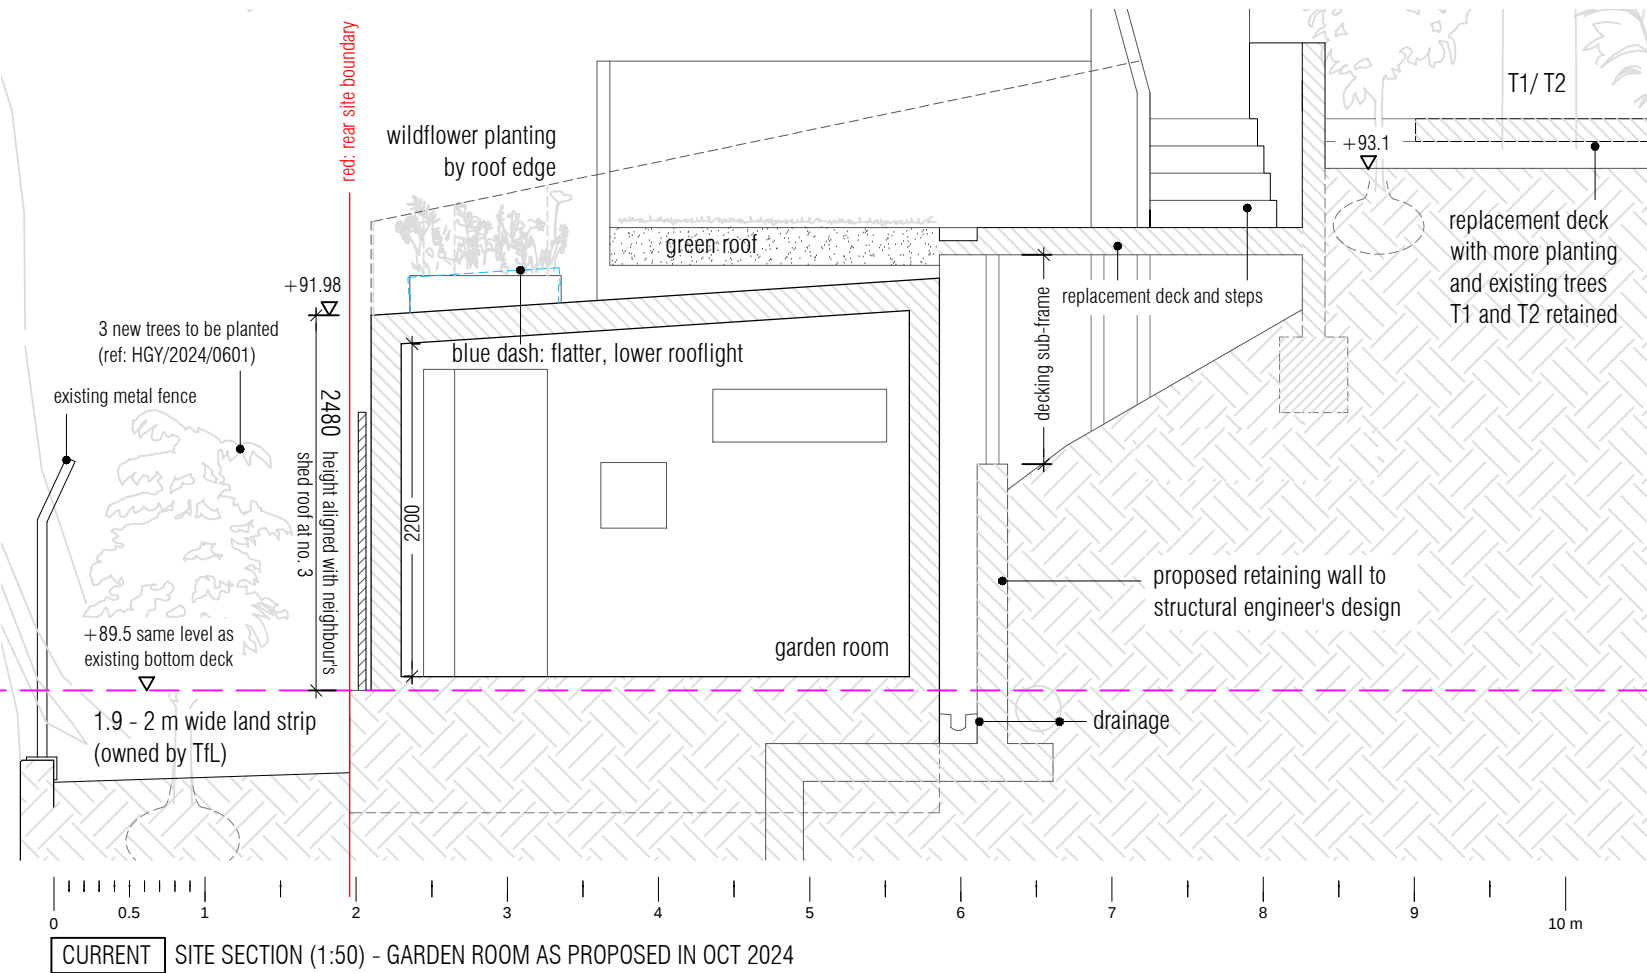

CURRENT SITE SECTION (1:50) - GARDEN ROOM AS PROPOSED IN OCT 2024

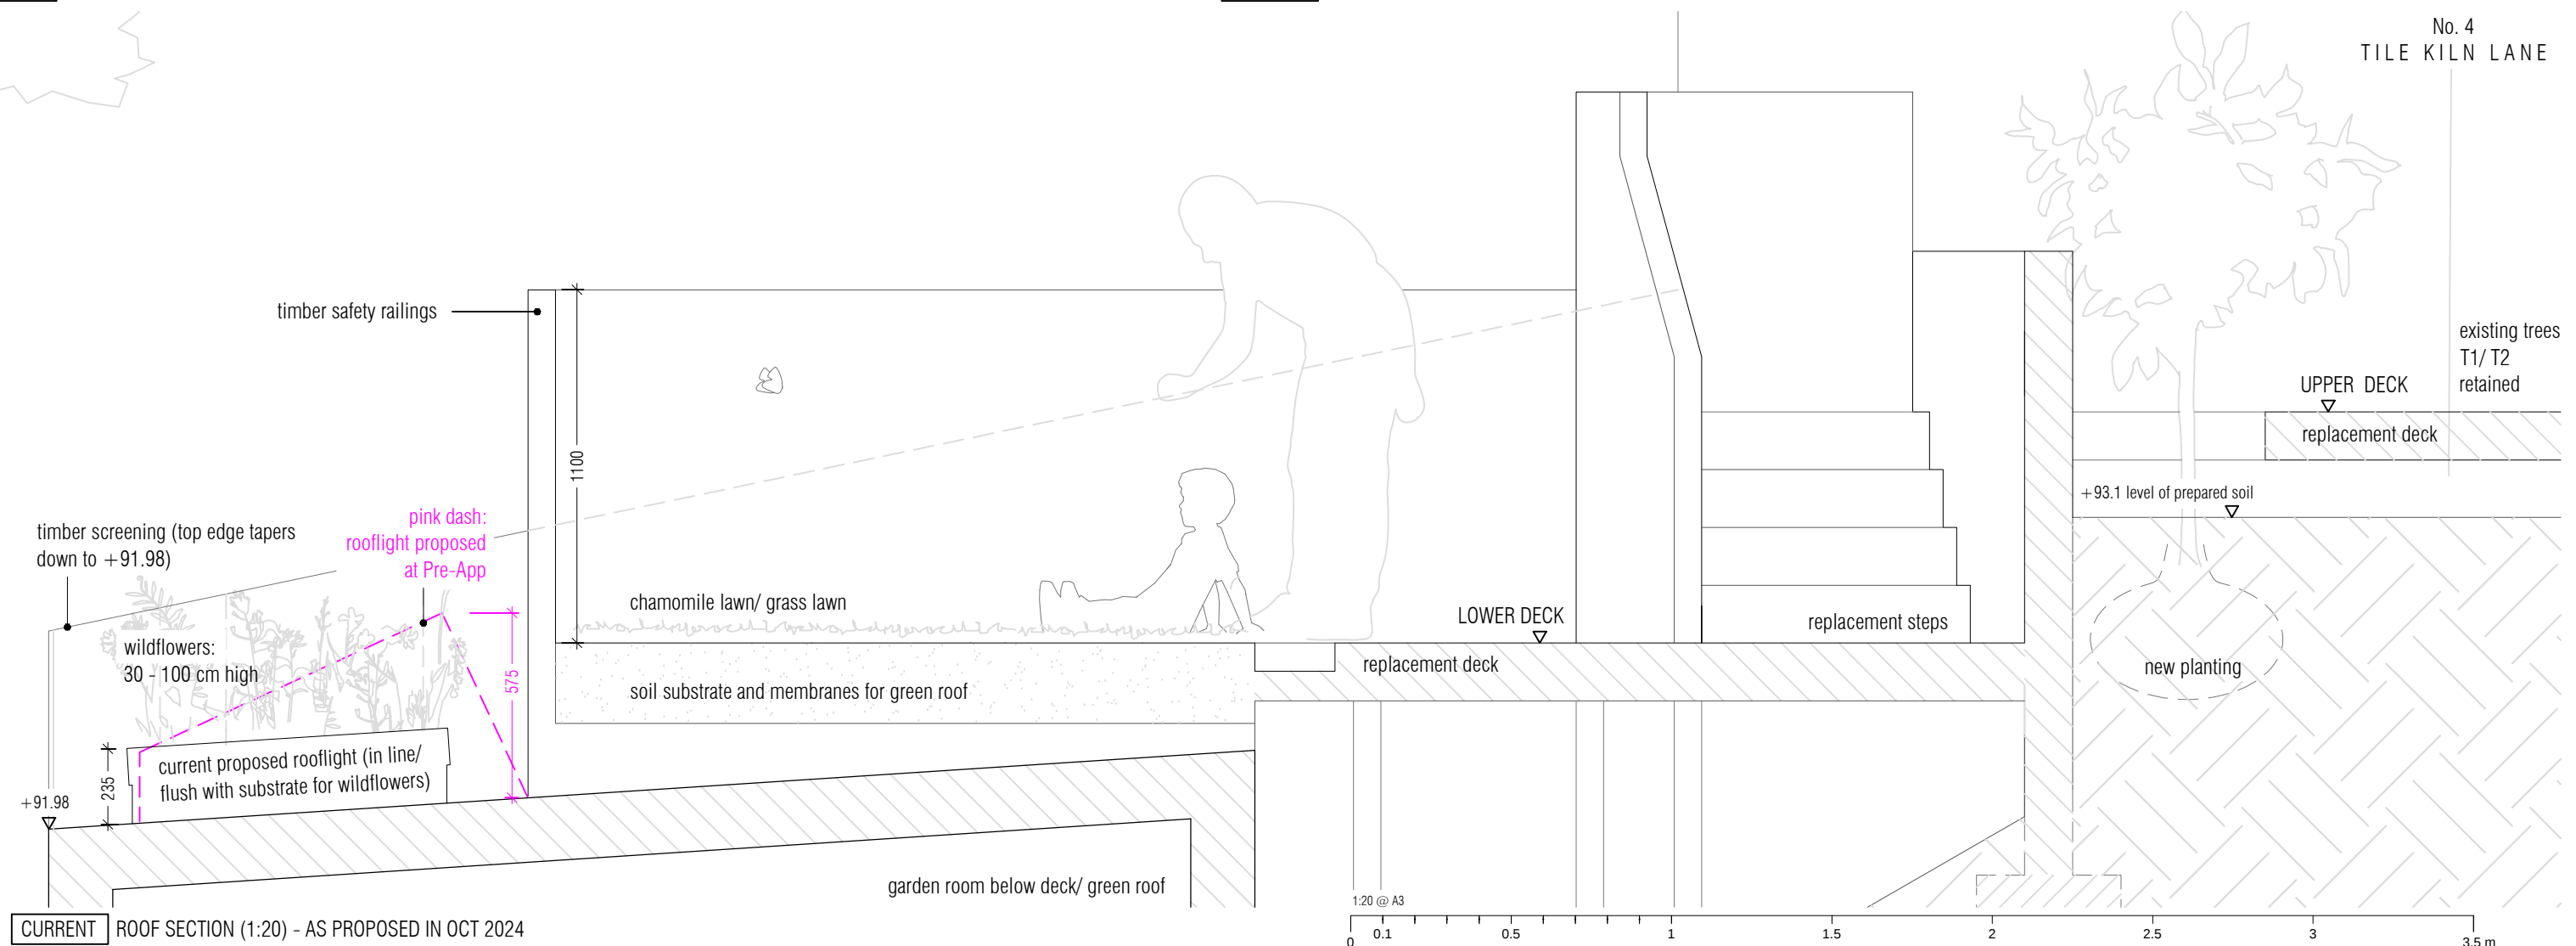

CURRENT ROOF SECTION (1:20) - AS PROPOSED IN OCT 2024