



Notes


- 1 This drawing is not for construction
- 2 All Dimensions are in millimeters
- 3 Dimensions are not to be scaled directly from drawings
- 4 All dimensions are to be checked on site and the Architect is to be informed of any discrepancies before construction commences
- 5 All references to drawings refer to current revision of that drawing
- 6 The Copyright of this drawing belongs to Architectural Design Point Limited.

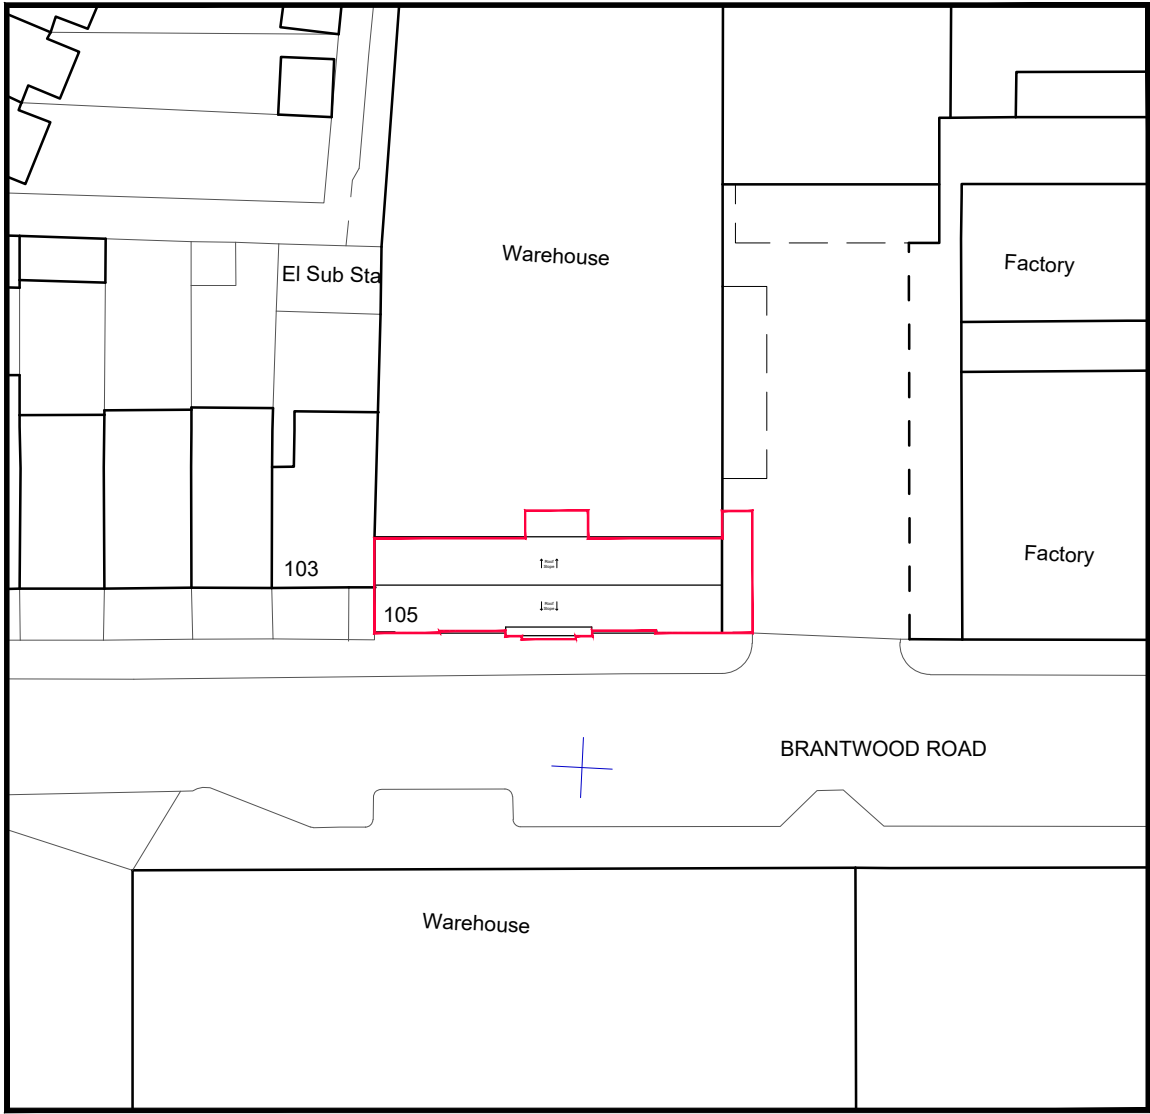

EXISTING BLOCK PLAN
SCALE 1:500

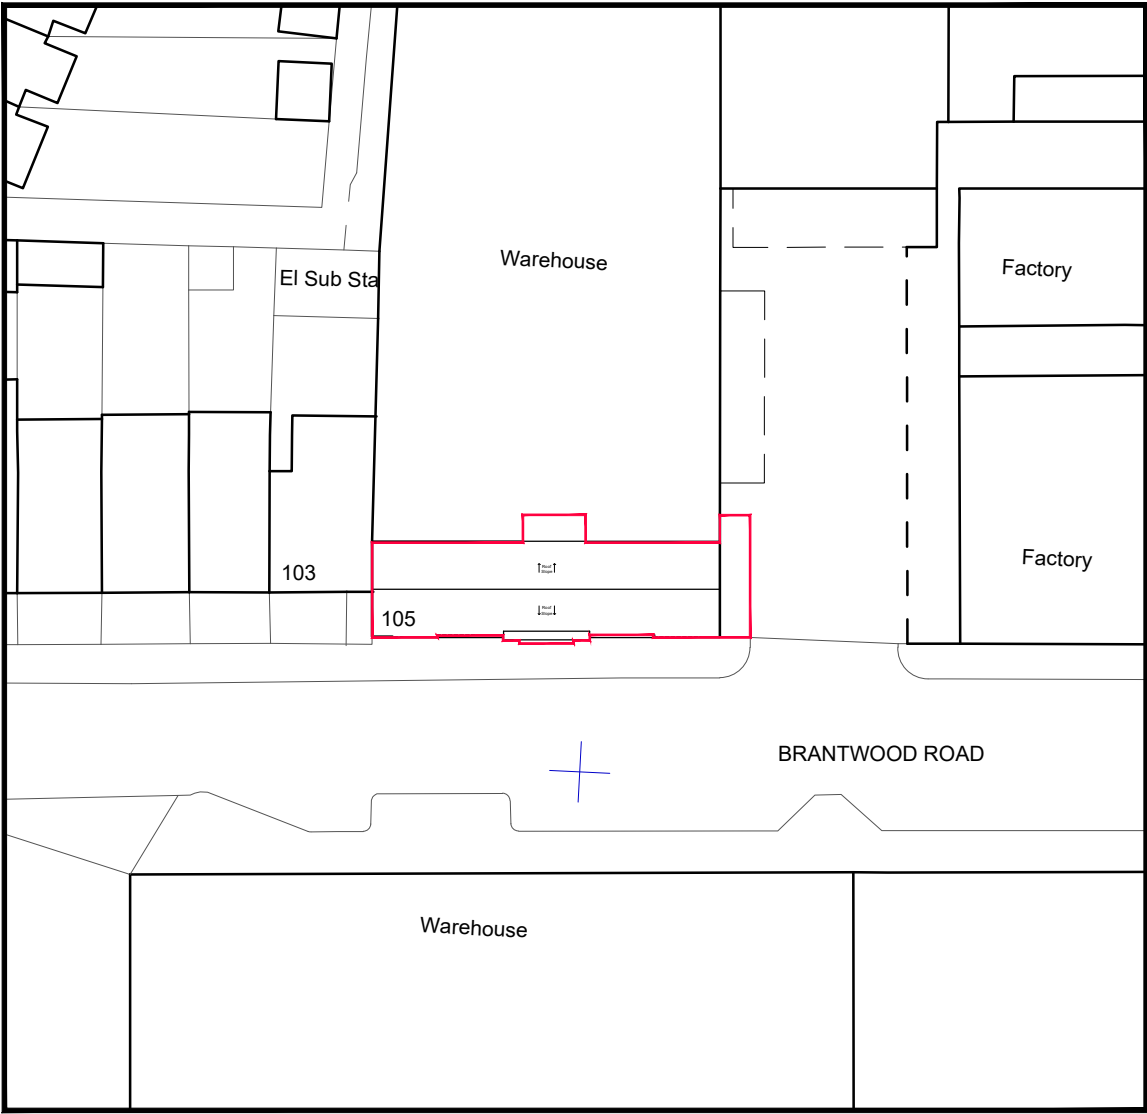

PROPOSED BLOCK PLAN
SCALE 1:500

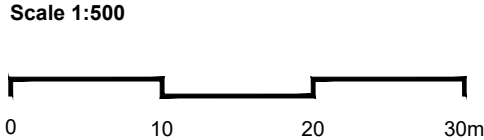

Rev.	Date	Revisions
-	-	-



8-10 Silver Street,
Enfield,
EN1 3ED

Office: 0208 367 7479
Email: info@adplondon.co.uk

Client		Investment SH	
Address		105 Brantwood Road, N17 0DX	
Scale	1:500@ A3	Date	OCT 2024
Drawn by	IC	Checked by	HC
Project No.	240503-01	Drawing No.	A109
		Revision	-

Drawing title
Existing & Proposed Block Plans