


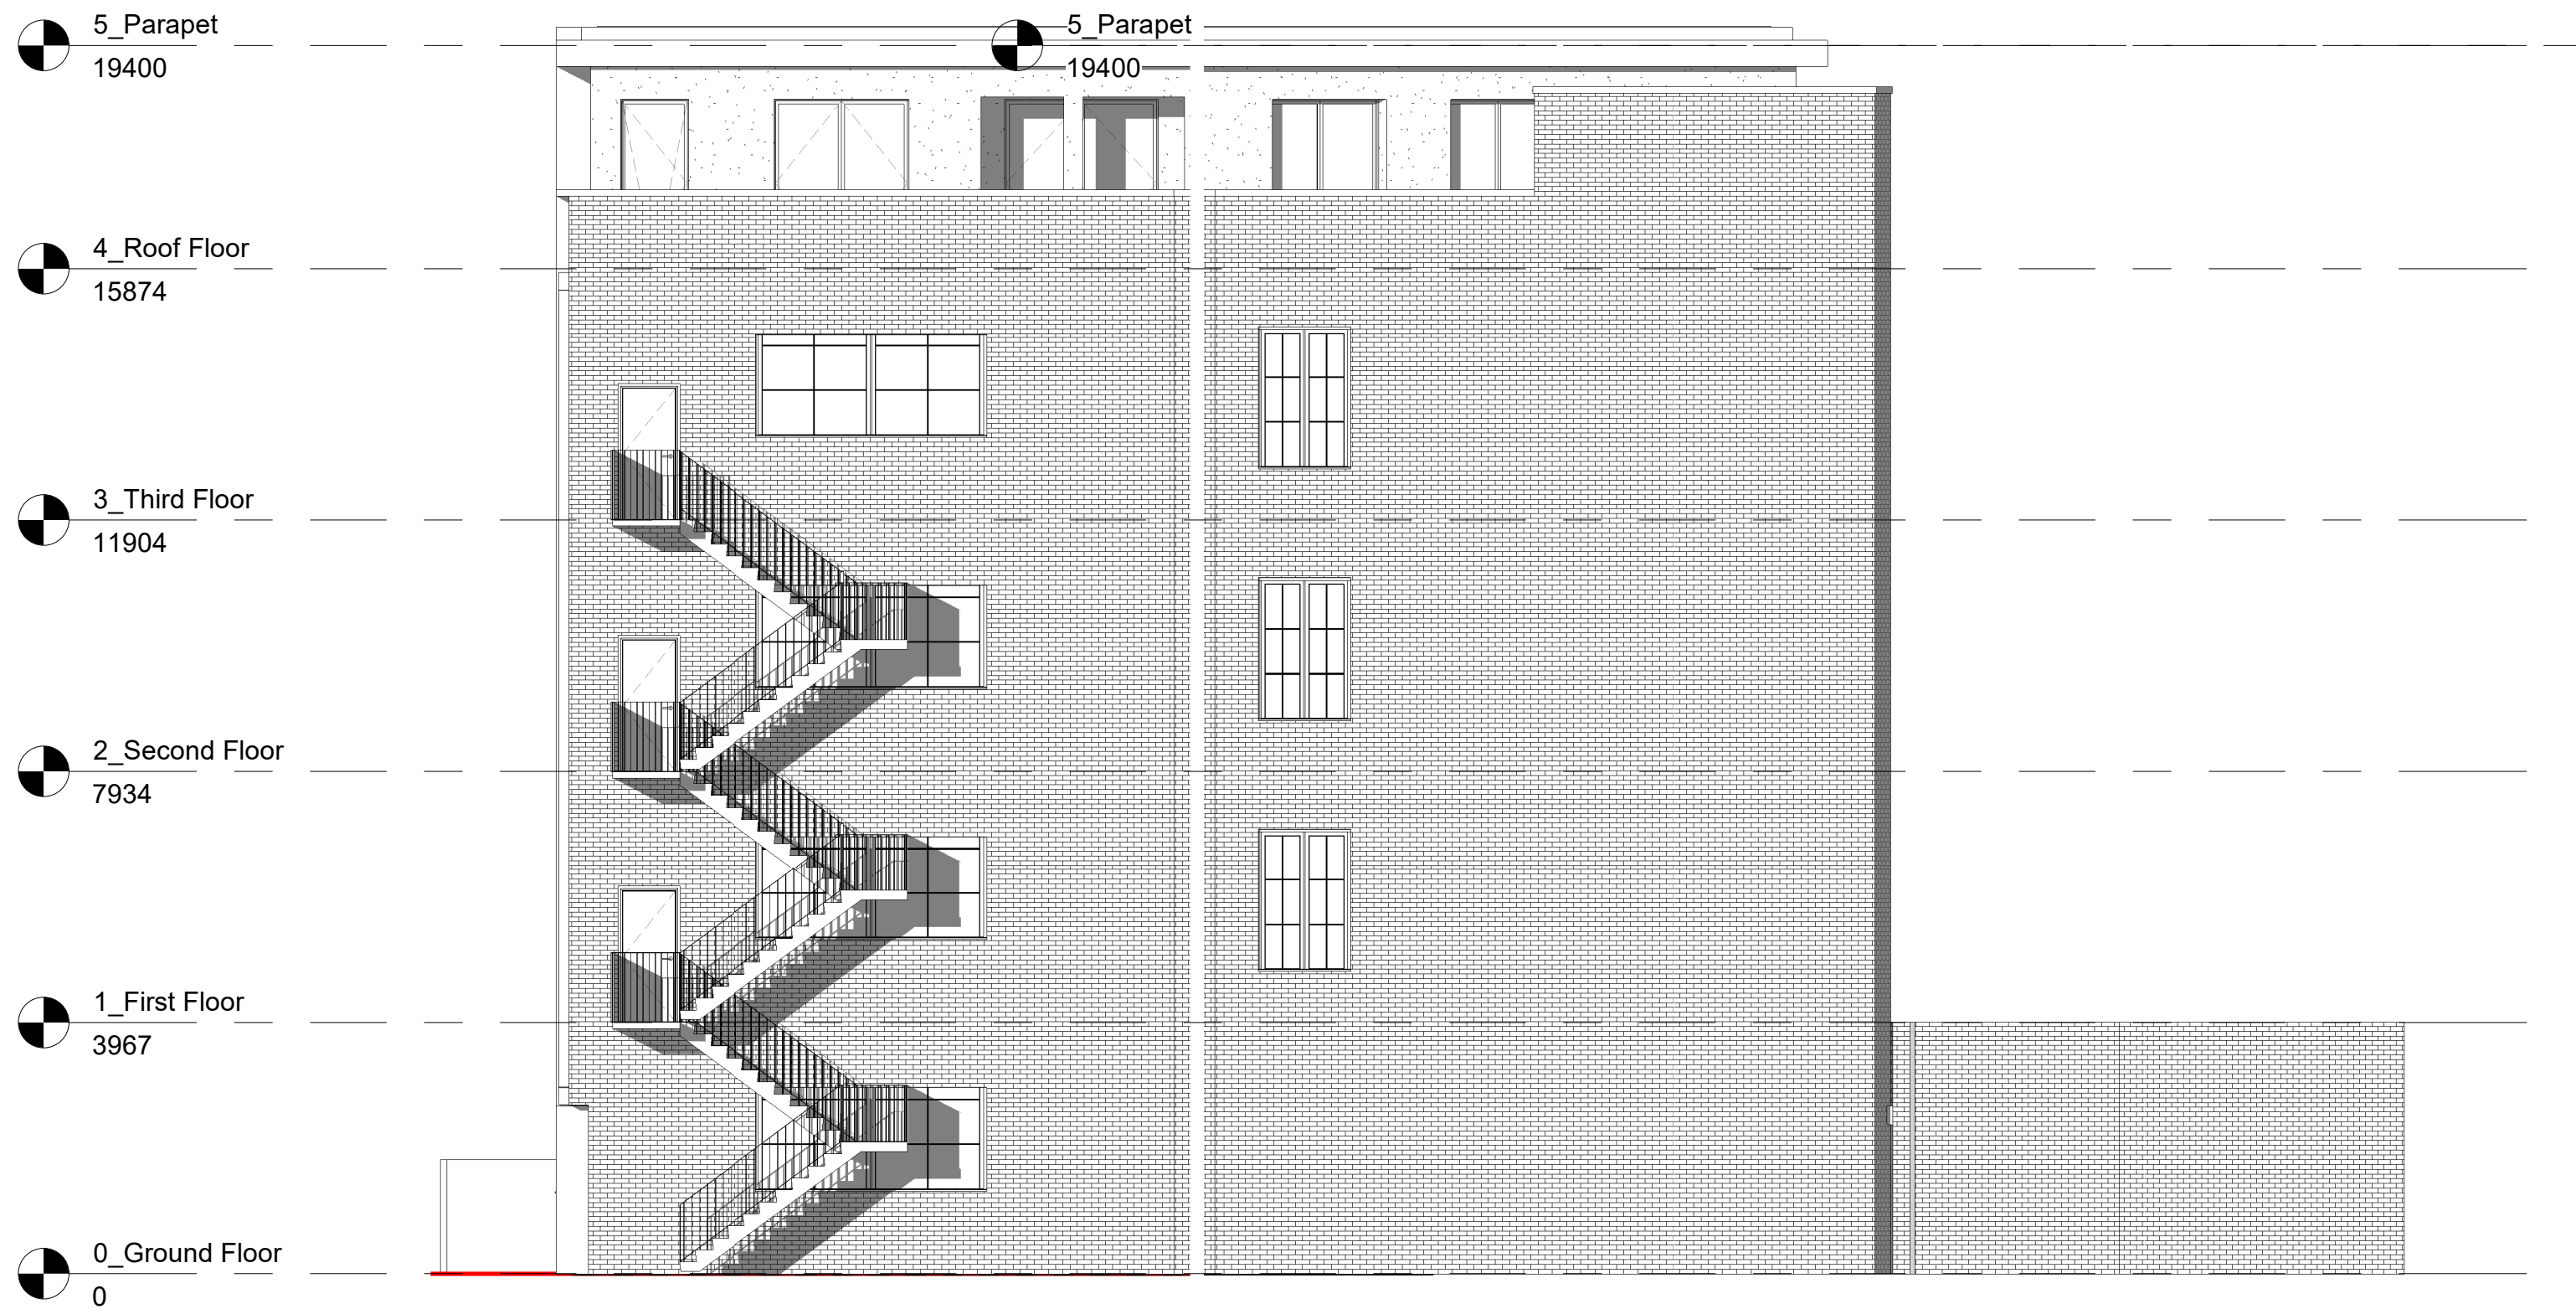

Elevation 2a - East
1 : 100

Elevation 2b - East
1 : 100



P	1	Planning Application Submission	20.08.2024	BL
	2	Revisions to Planning Application Drawings	22.10.2024	BL

Drawn: ML
Project No: 052
22.10.2024



1 : 100 @A2
052-5-BL-PA-XX-EL-DR-A-1711 - P2
Original drawing is A2. Do not scale from this drawing.

boehm lynas