


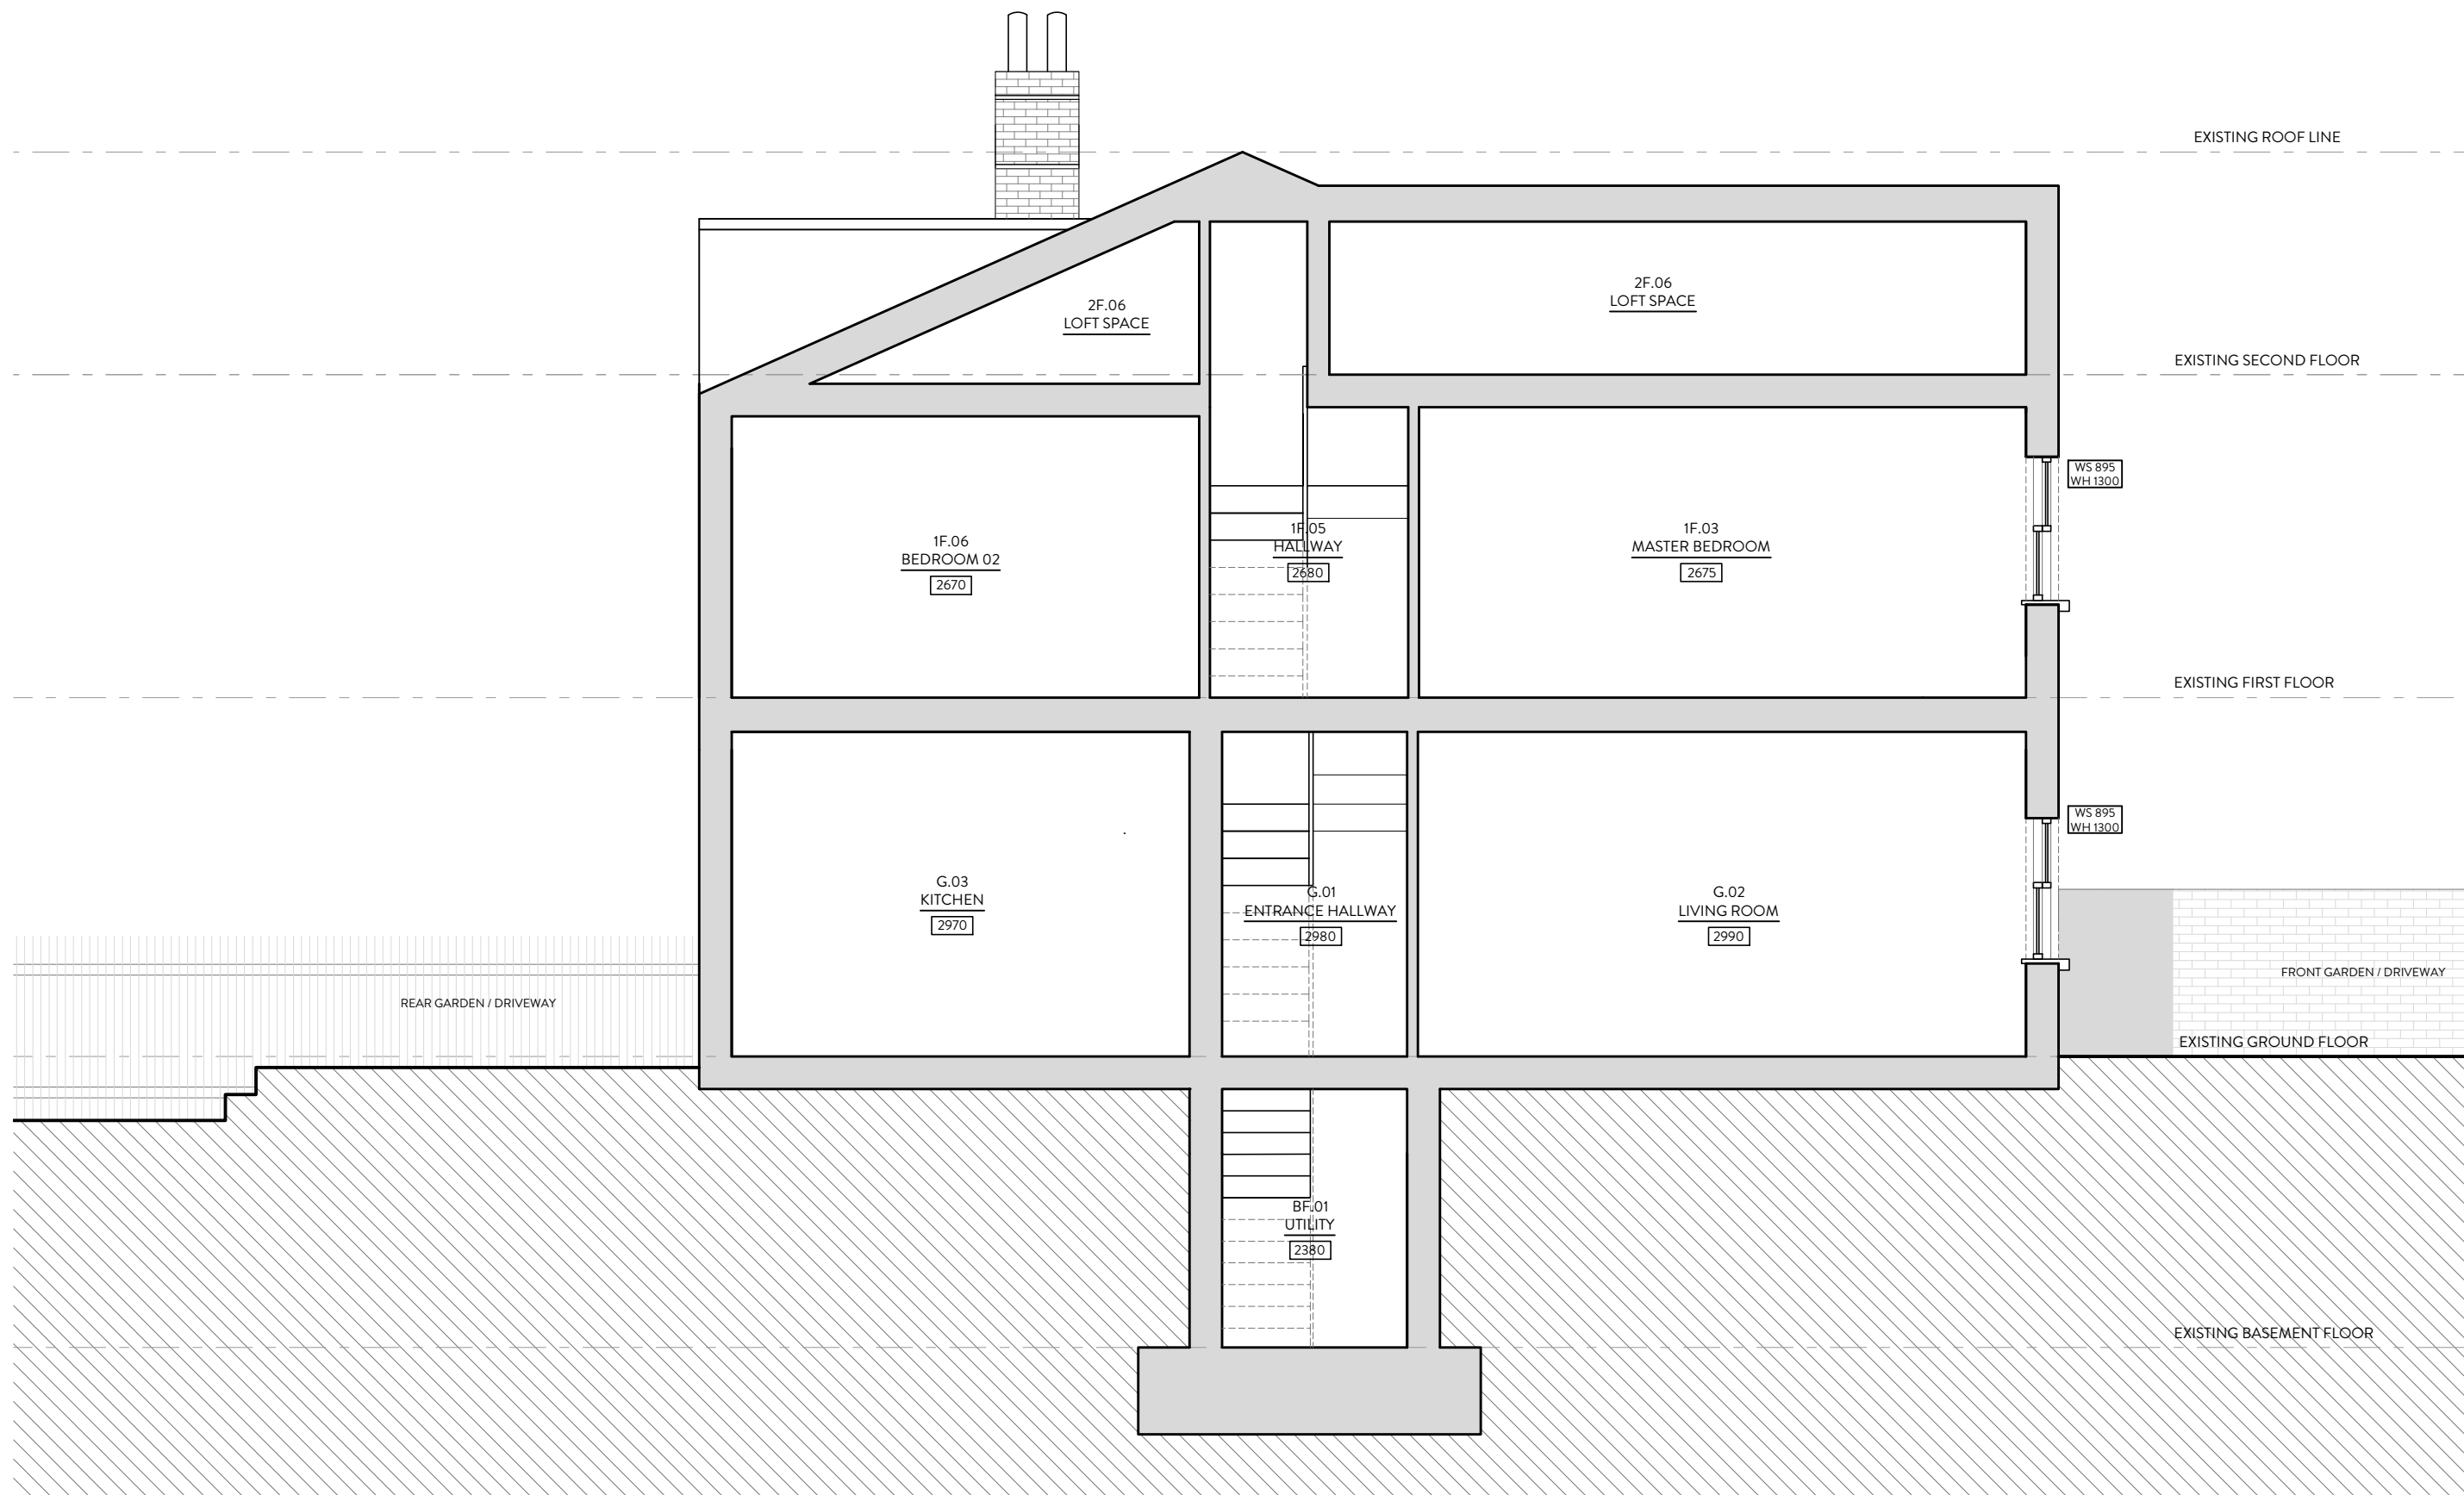

PROJECT: 34 FORTISMER ROAD, LONDON N10 3BL
DRAWING TITLE: EXISTING SECTION AA

DATE: OCT 2024 STATUS: PLANNING SCALE: 1:60 @A3 DWG NO/REV: