


BLOCK PLAN - 1:500 (A3)

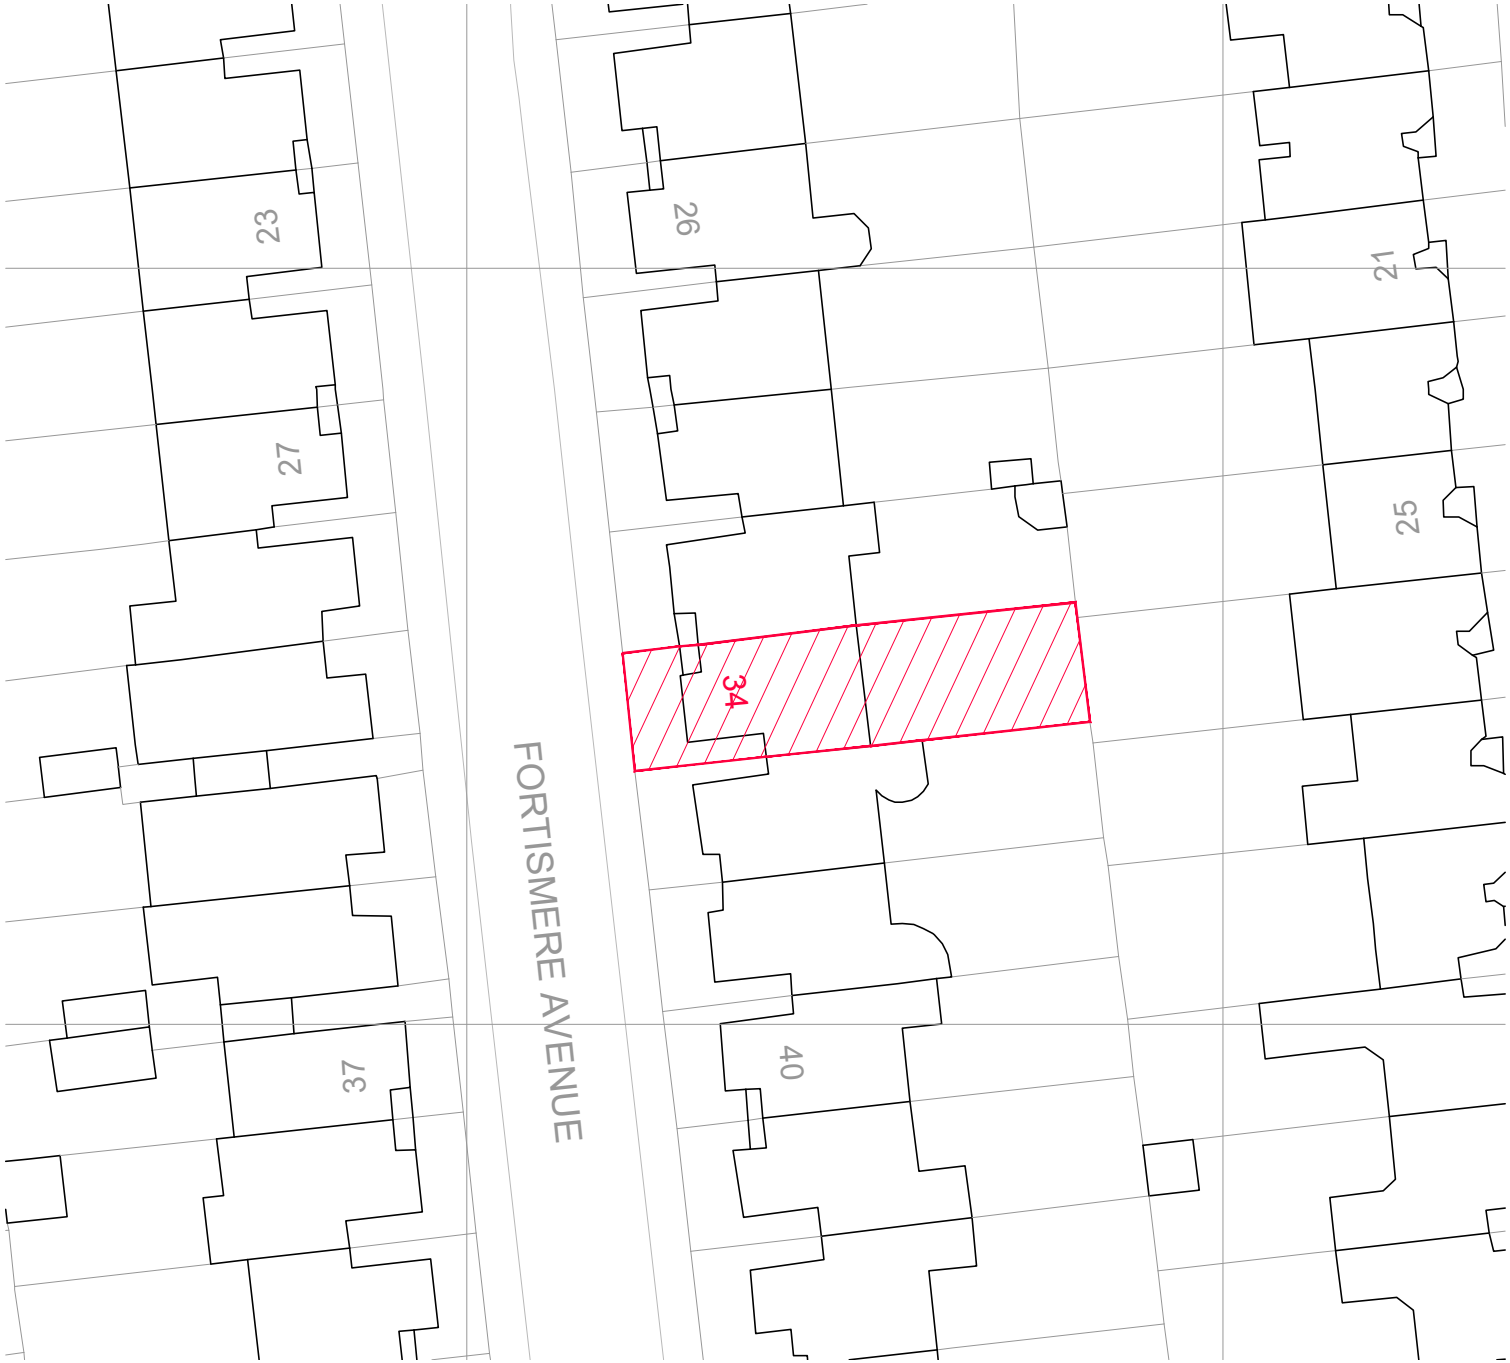

LOCATION PLAN - 1:1250 (A3)



PROJECT: 34 FORTISMERE AVENUE, LONDON N10 3BL
DRAWING TITLE: EXISTING BLOCK & LOCATION PLANS

DATE: OCT 2024 STATUS: PLANNING SCALE: 1:500 & 1:1250 @ A3 DWG NO/REV:

MALIN+LYNN
+44 (0)7980 504 546
+44 (0)7931 659006
hello@malinandlynn.com

121/001