


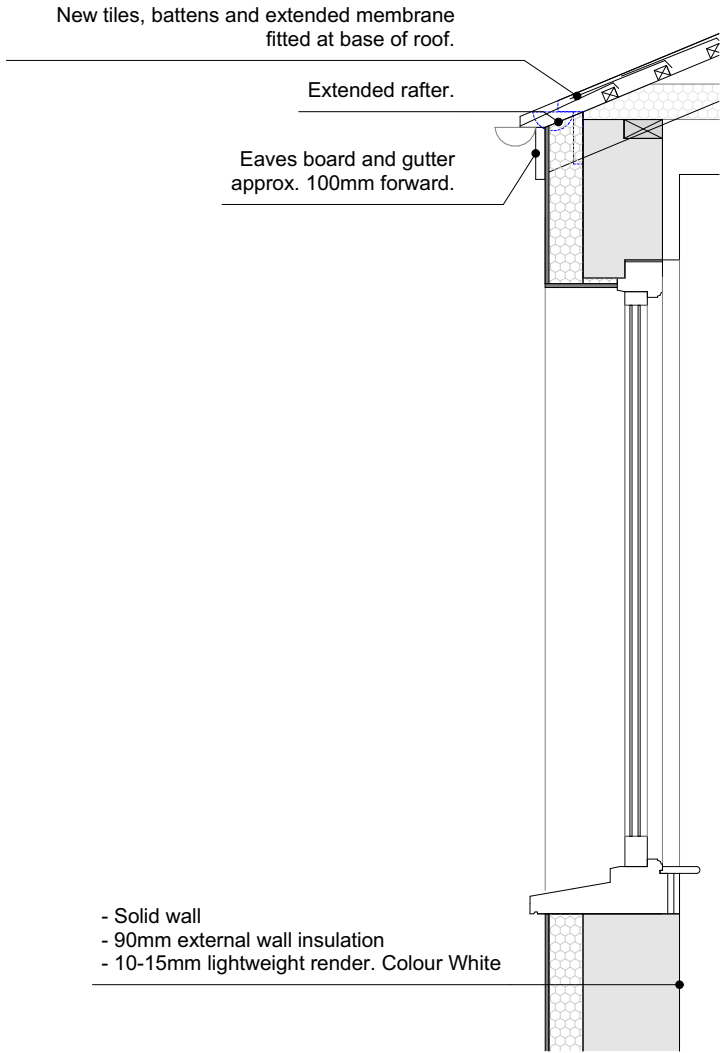


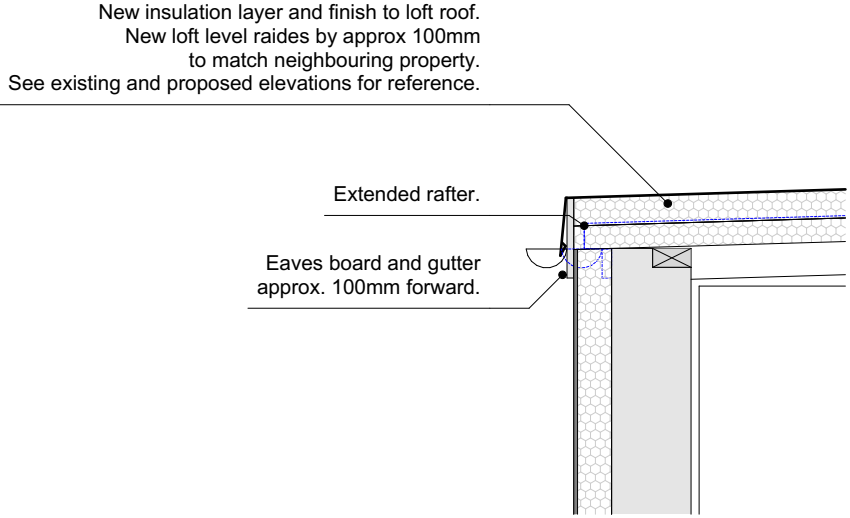


1. Typical EWI Section Details 1:20

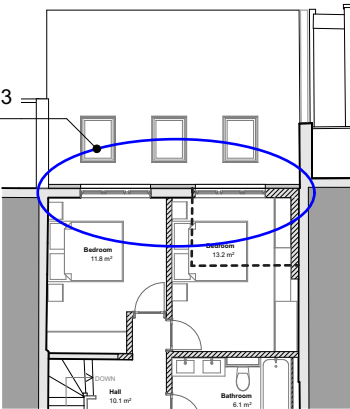

2. Typical EWI Loft Eaves Details 1:20

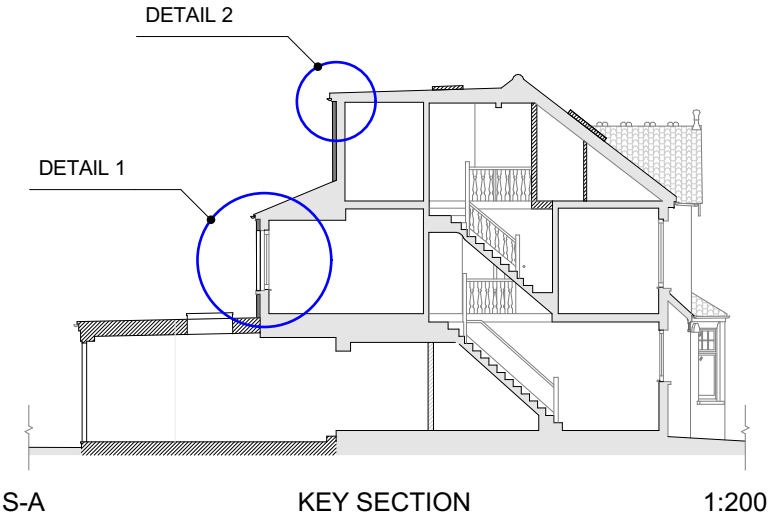

L1 KEY PLAN 1:200

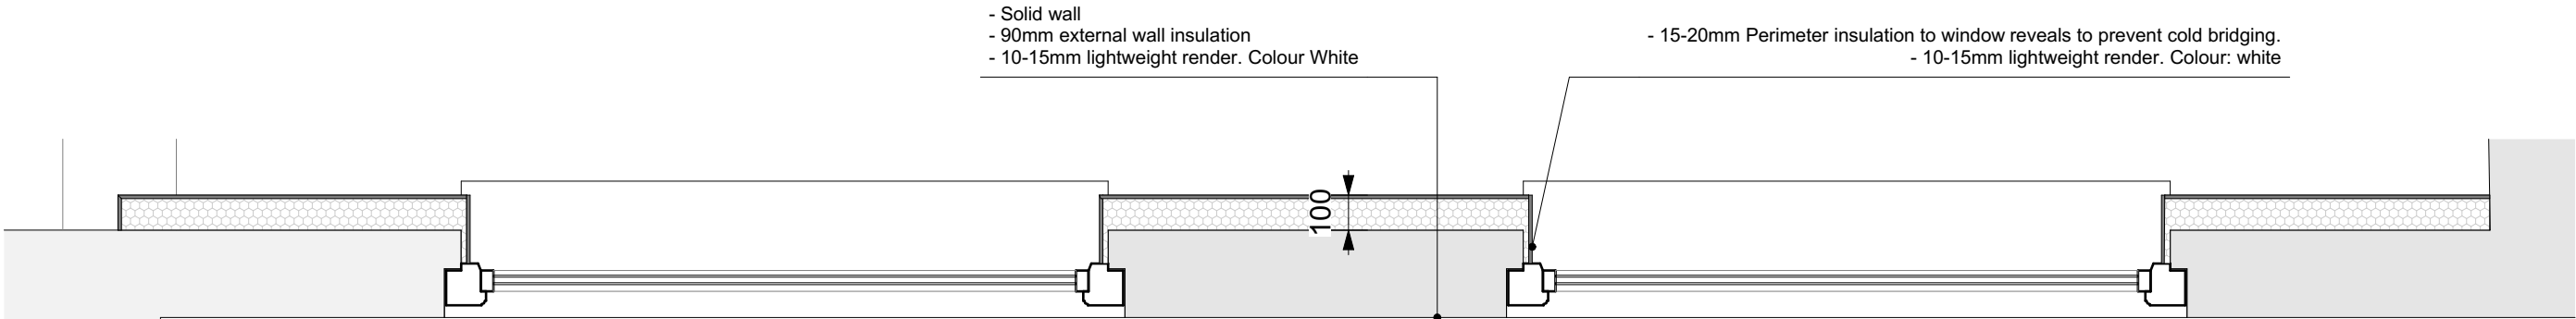

3. Typical External Wall Insulation Plan Details 1:20

--- Existing building outline



NOTES	RevID	ChID	Change Name	Date	BY	CHECKED
	01			25/10/2024		

DO NOT SCALE FROM THIS DRAWING.
FIGURED DIMENSIONS ARE TAKEN ON SITE PRIOR TO COMMENCEMENT OF WORK.
ALL DIMENSIONS TO BE CHECKED ON SITE PRIOR TO COMMENCEMENT OF WORK.
DRAWING TO BE READ IN CONJUNCTION WITH ALL OTHER ARCHITECT'S DRAWINGS, CONSULTANTS AND SPECIALIST'S DRAWINGS, CONSTRUCTION NOTES, SPECIFICATIONS AND EMPLOYER'S REQUIREMENTS WHERE APPLICABLE.
ANY DISCREPANCY MUST BE BROUGHT TO THE ATTENTION OF PLEMON STUDIO LTD. IF IN DOUBT, ASK.
ANY MODIFICATION TO THIS DRAWING MUST BE CARRIED OUT BY PLEMON STUDIO LTD.
THIS DRAWING REMAINS UNDER THE COPYRIGHT OF PLEMON STUDIO LTD. PLEASE OBTAIN PERMISSION BEFORE COPYING.
WHERE METHOD OF CONSTRUCTION INCORPORATES TIMBER/LIGHT GAUGE STEEL FRAME ALL ELEMENTS OF FRAME INCLUDING STUD LOCATIONS, NOGGINS, SHEATHING, LINTELS, TRUSSESS AND WIND BRACING TO BE TO FRAME MANUFACTURER'S DESIGN, DETAIL AND SPECIFICATION.
ALL STRUCTURAL ELEMENTS ARE SHOWN INDICATIVELY. FOR ALL ELEMENTS OF STRUCTURE REFER TO STRUCTURAL ENGINEER'S AND SPECIALIST SUB-CONTRACTOR/FABRICATOR'S DESIGN, DETAIL AND SPECIFICATION.
ALL MECHANICAL AND ELECTRICAL ELEMENTS ARE SHOWN INDICATIVELY. FOR ALL M&E INSTALLATIONS REFER TO BUILDING SERVICES ENGINEER'S AND SPECIALIST SUB-CONTRACTOR'S DESIGN, DETAIL AND SPECIFICATION.



DRAWING TITLE		CLIENT							
2441_External Insulation details		Natalia Kouznitsyna							
STATUS		PROJECT							
PLANNING		2441 41 Midhurst Avenue Terraced							
SCALE	1:20 @A3	DRAWN BY		PLMN		DRAWING NO.			
DATE	25/10/2024	CHECKED BY		CHCKD		project	originator	volume	level
						2441 - PLMN - XX	- ZZ	- DR	- A -
						106		01	