


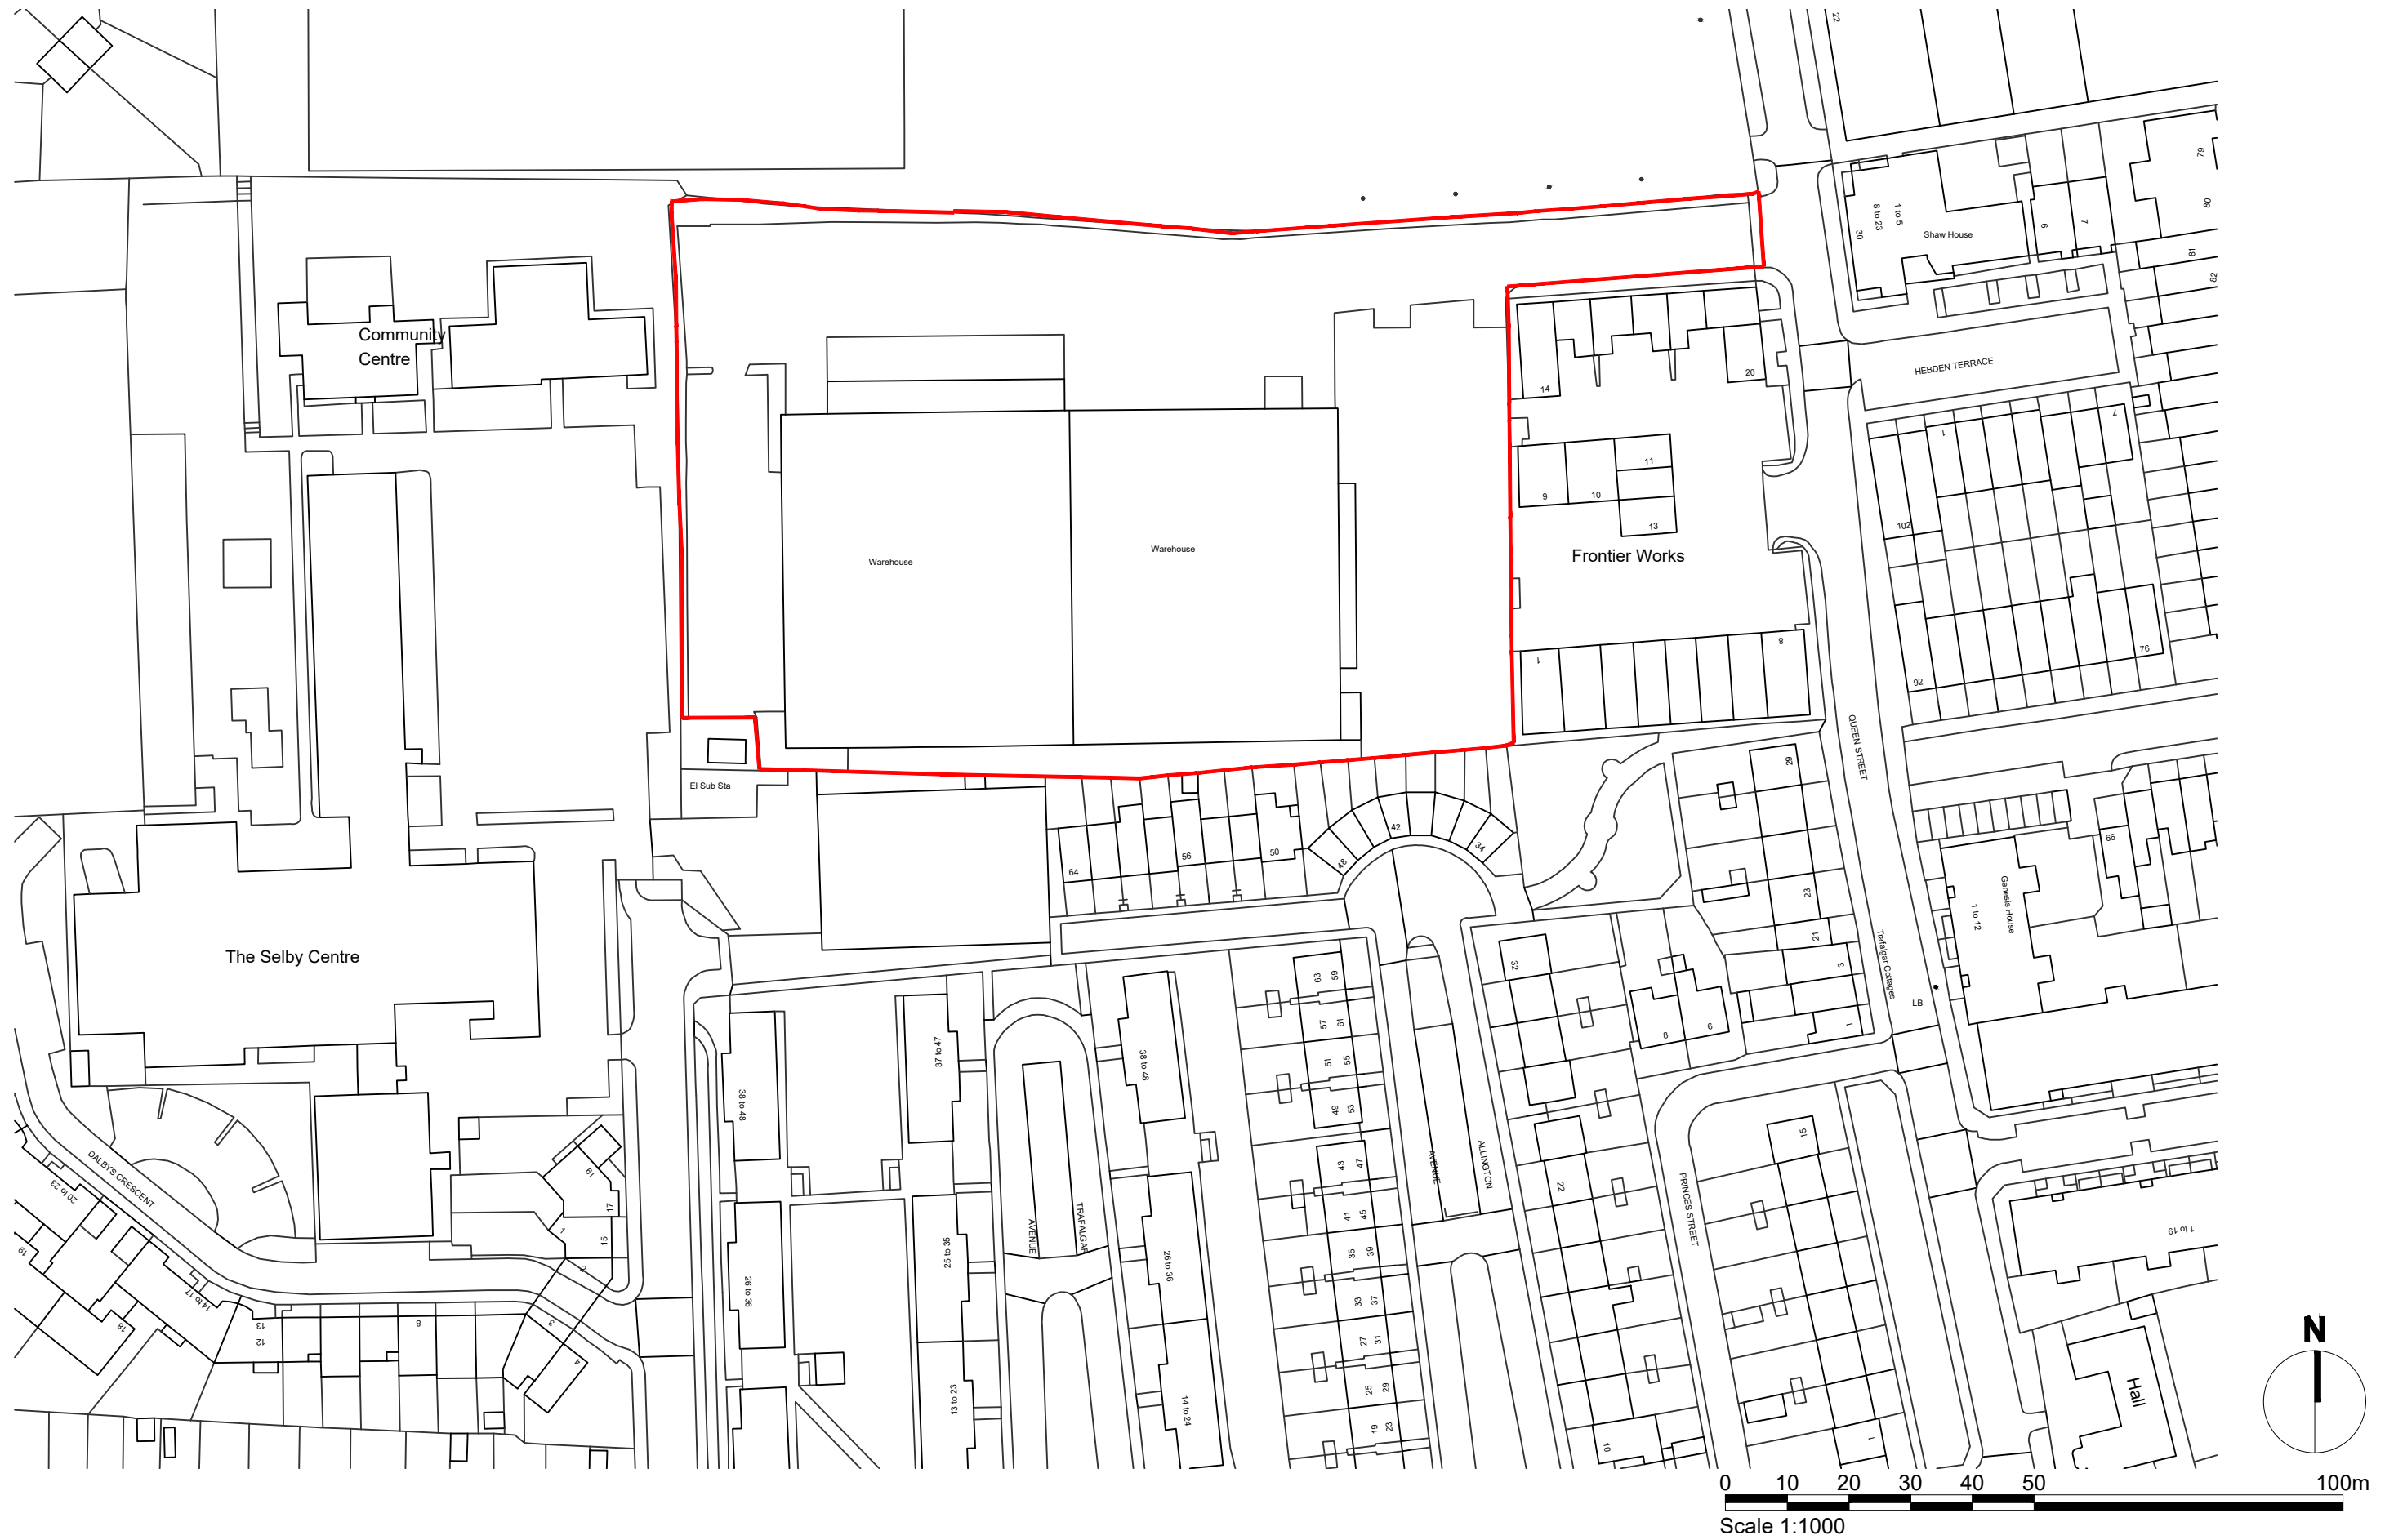

Offices
Woking
London
Milton Keynes
Warsaw

Architecture
Planning
Master Planning
Urban Design
Interiors
Landscape

12 Warren Yard,
Warren Park,
Milton Keynes,
MK12 5NW
01908 305 246

info@prc-group.com
www.prc-group.com

Revisions:

Drawn/Chkd: Date:

Figured dimensions only are to be used. All dimensions to be checked onsite. Differences between drawings and between drawings and specification or bills of quantities to be reported to the PRC Group. The copyright of the drawings and designs contained therein remains vested in the PRC Group

Client:
VERITY TRUSTEES LTD

Project:
BOOKER TOTTENAHM

Drawing Title:
OVERALL LOCATION PLAN

Scale @ A3:
1:1000

Checked by :
ME

Date :
OCT 24

Job No:
11472

Stage :
PL

Drawing No:
010

Rev:

Construction ☐ Preliminary ☐ Information ☐
Approval ☐ Tender ☐

PRC Architecture & Planning

PRC