


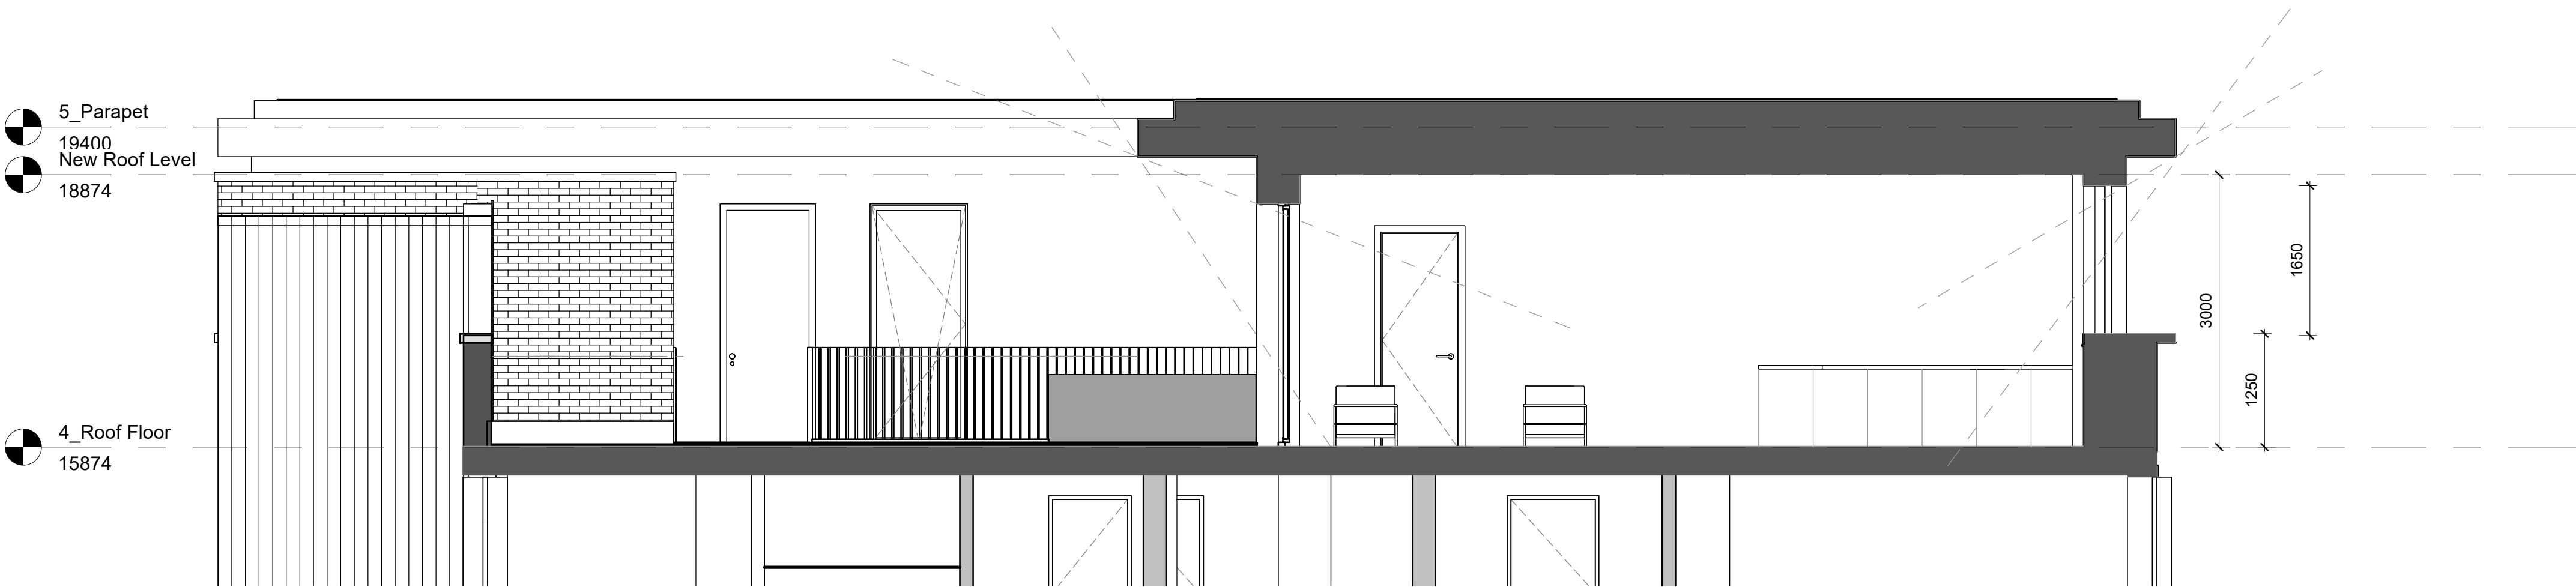

Section Detail
1 : 50



P 1 Planning Application Submission 20.08.2024 BL

Drawn: ML
Project No: 052
20.08.2024

Parma House Conversion
Proposed Section Detail

1 : 50 @A2
052_3-BL-PA-XX-EL-DR-A-1621 - P1
Original drawing is A2. Do not scale from this drawing.

boehm lynas