

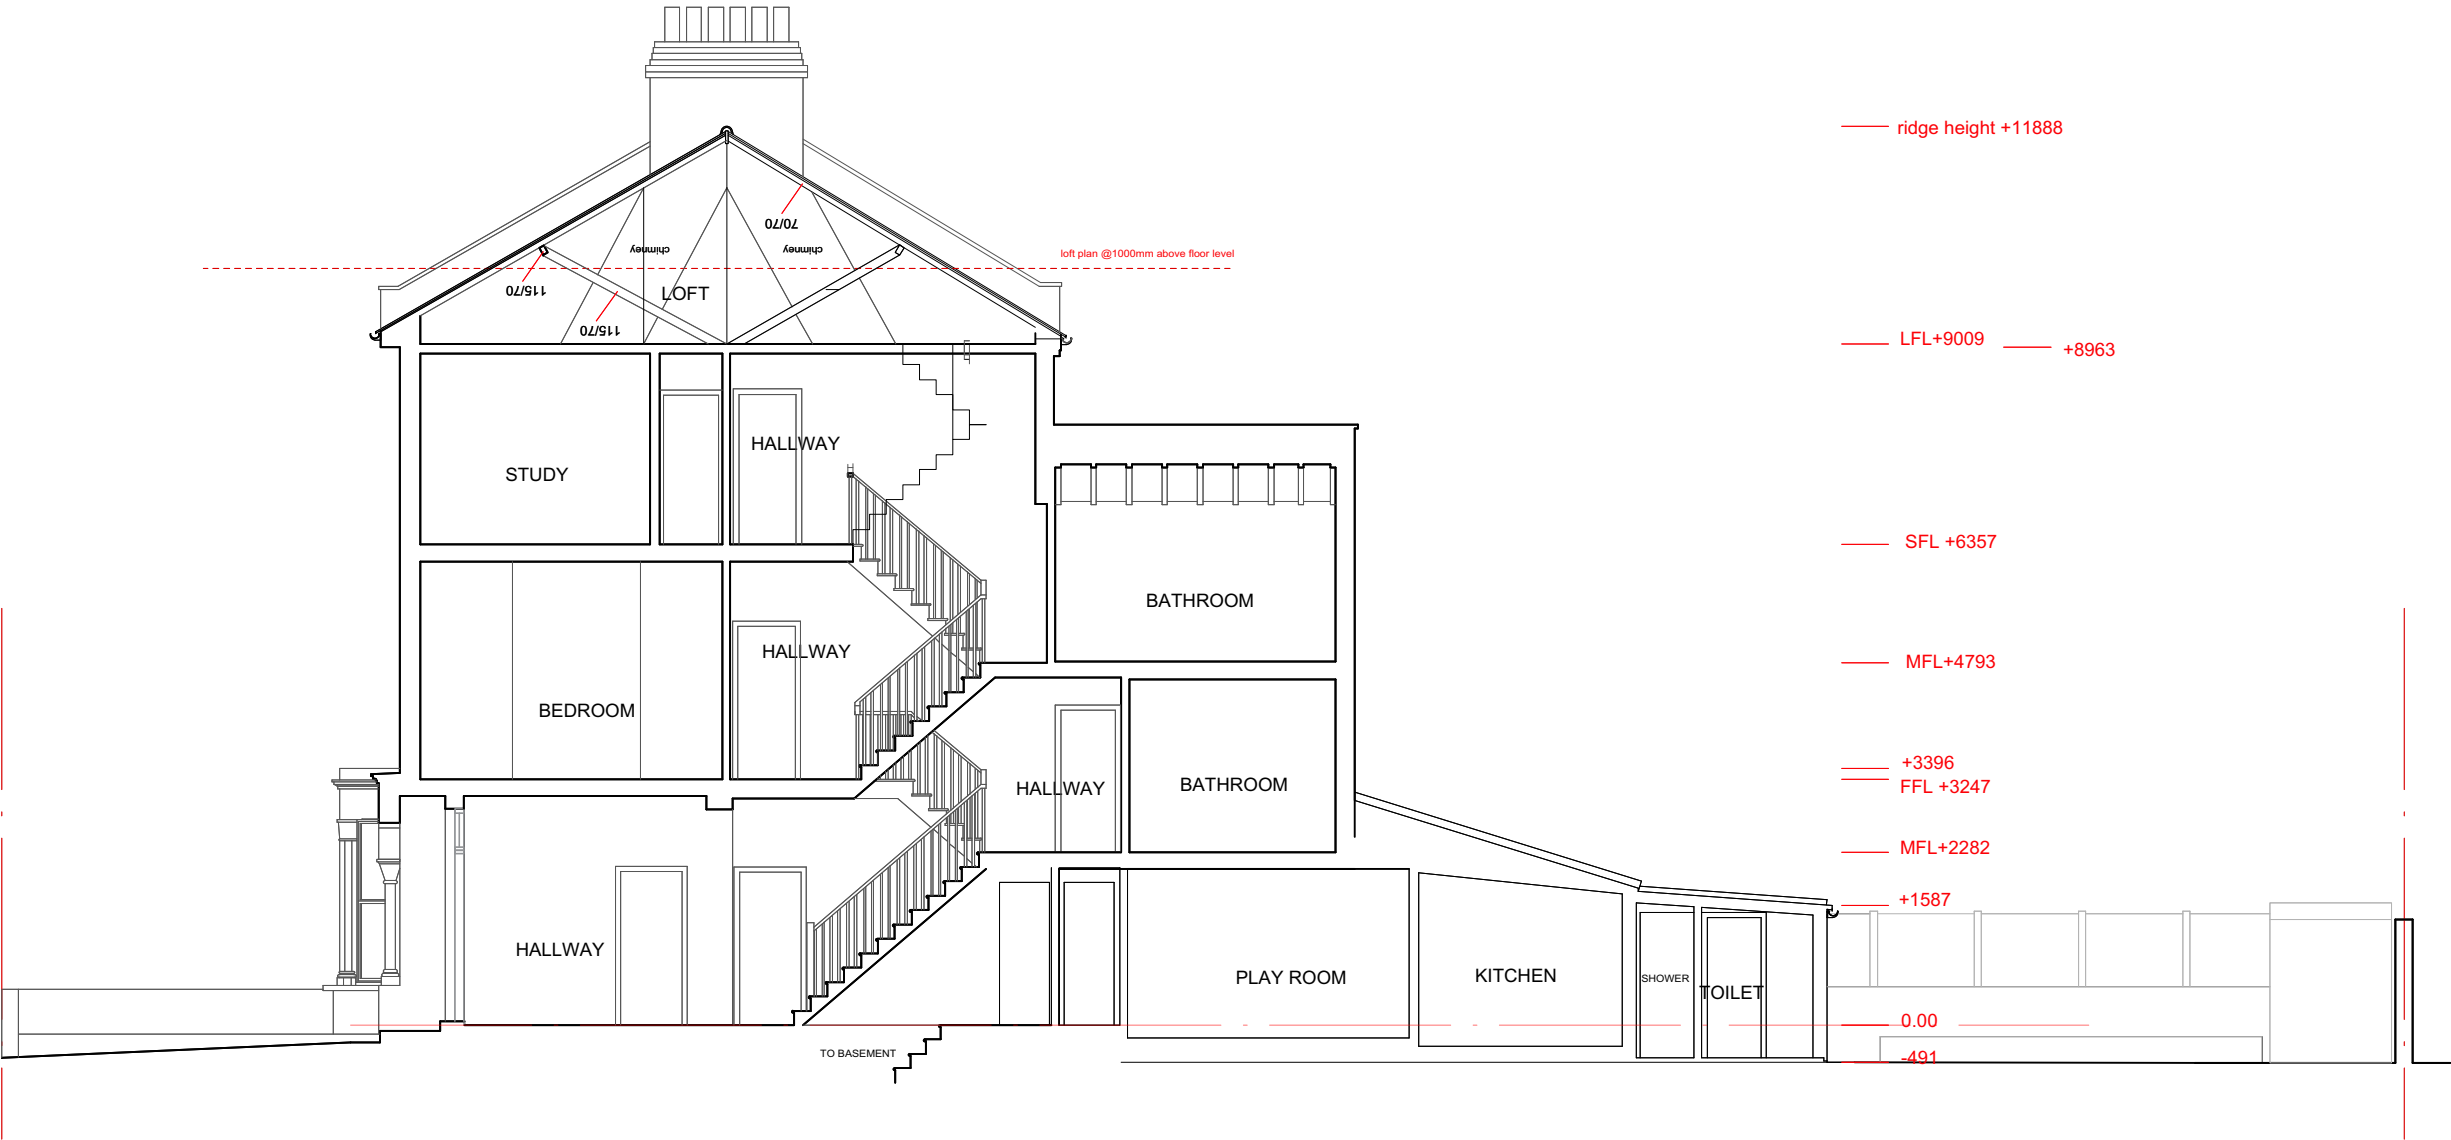


This document/ drawing is intended for planning purposes, do not use this as construction information unless it is issued for construction. All dimensions, setting out and levels must be checked on site. Report any discrepancies to the architect immediately.

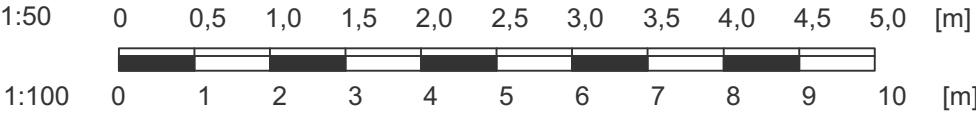

EXISTING LONG SECTION A-A

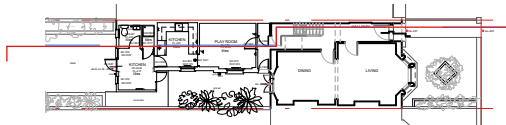

PROJECT	12 Connaught road extension	DWG	P_200
ADDRESS	12 Connaught Road, London, N4 4NS	CLIENT	Jayne Ellis and Tim Jamieson
TITLE	Existing Long Section A-A	DRAWN BY	
SCALE	1:100 @ A3/ 1:50 @ A1	REV DATE	REV