


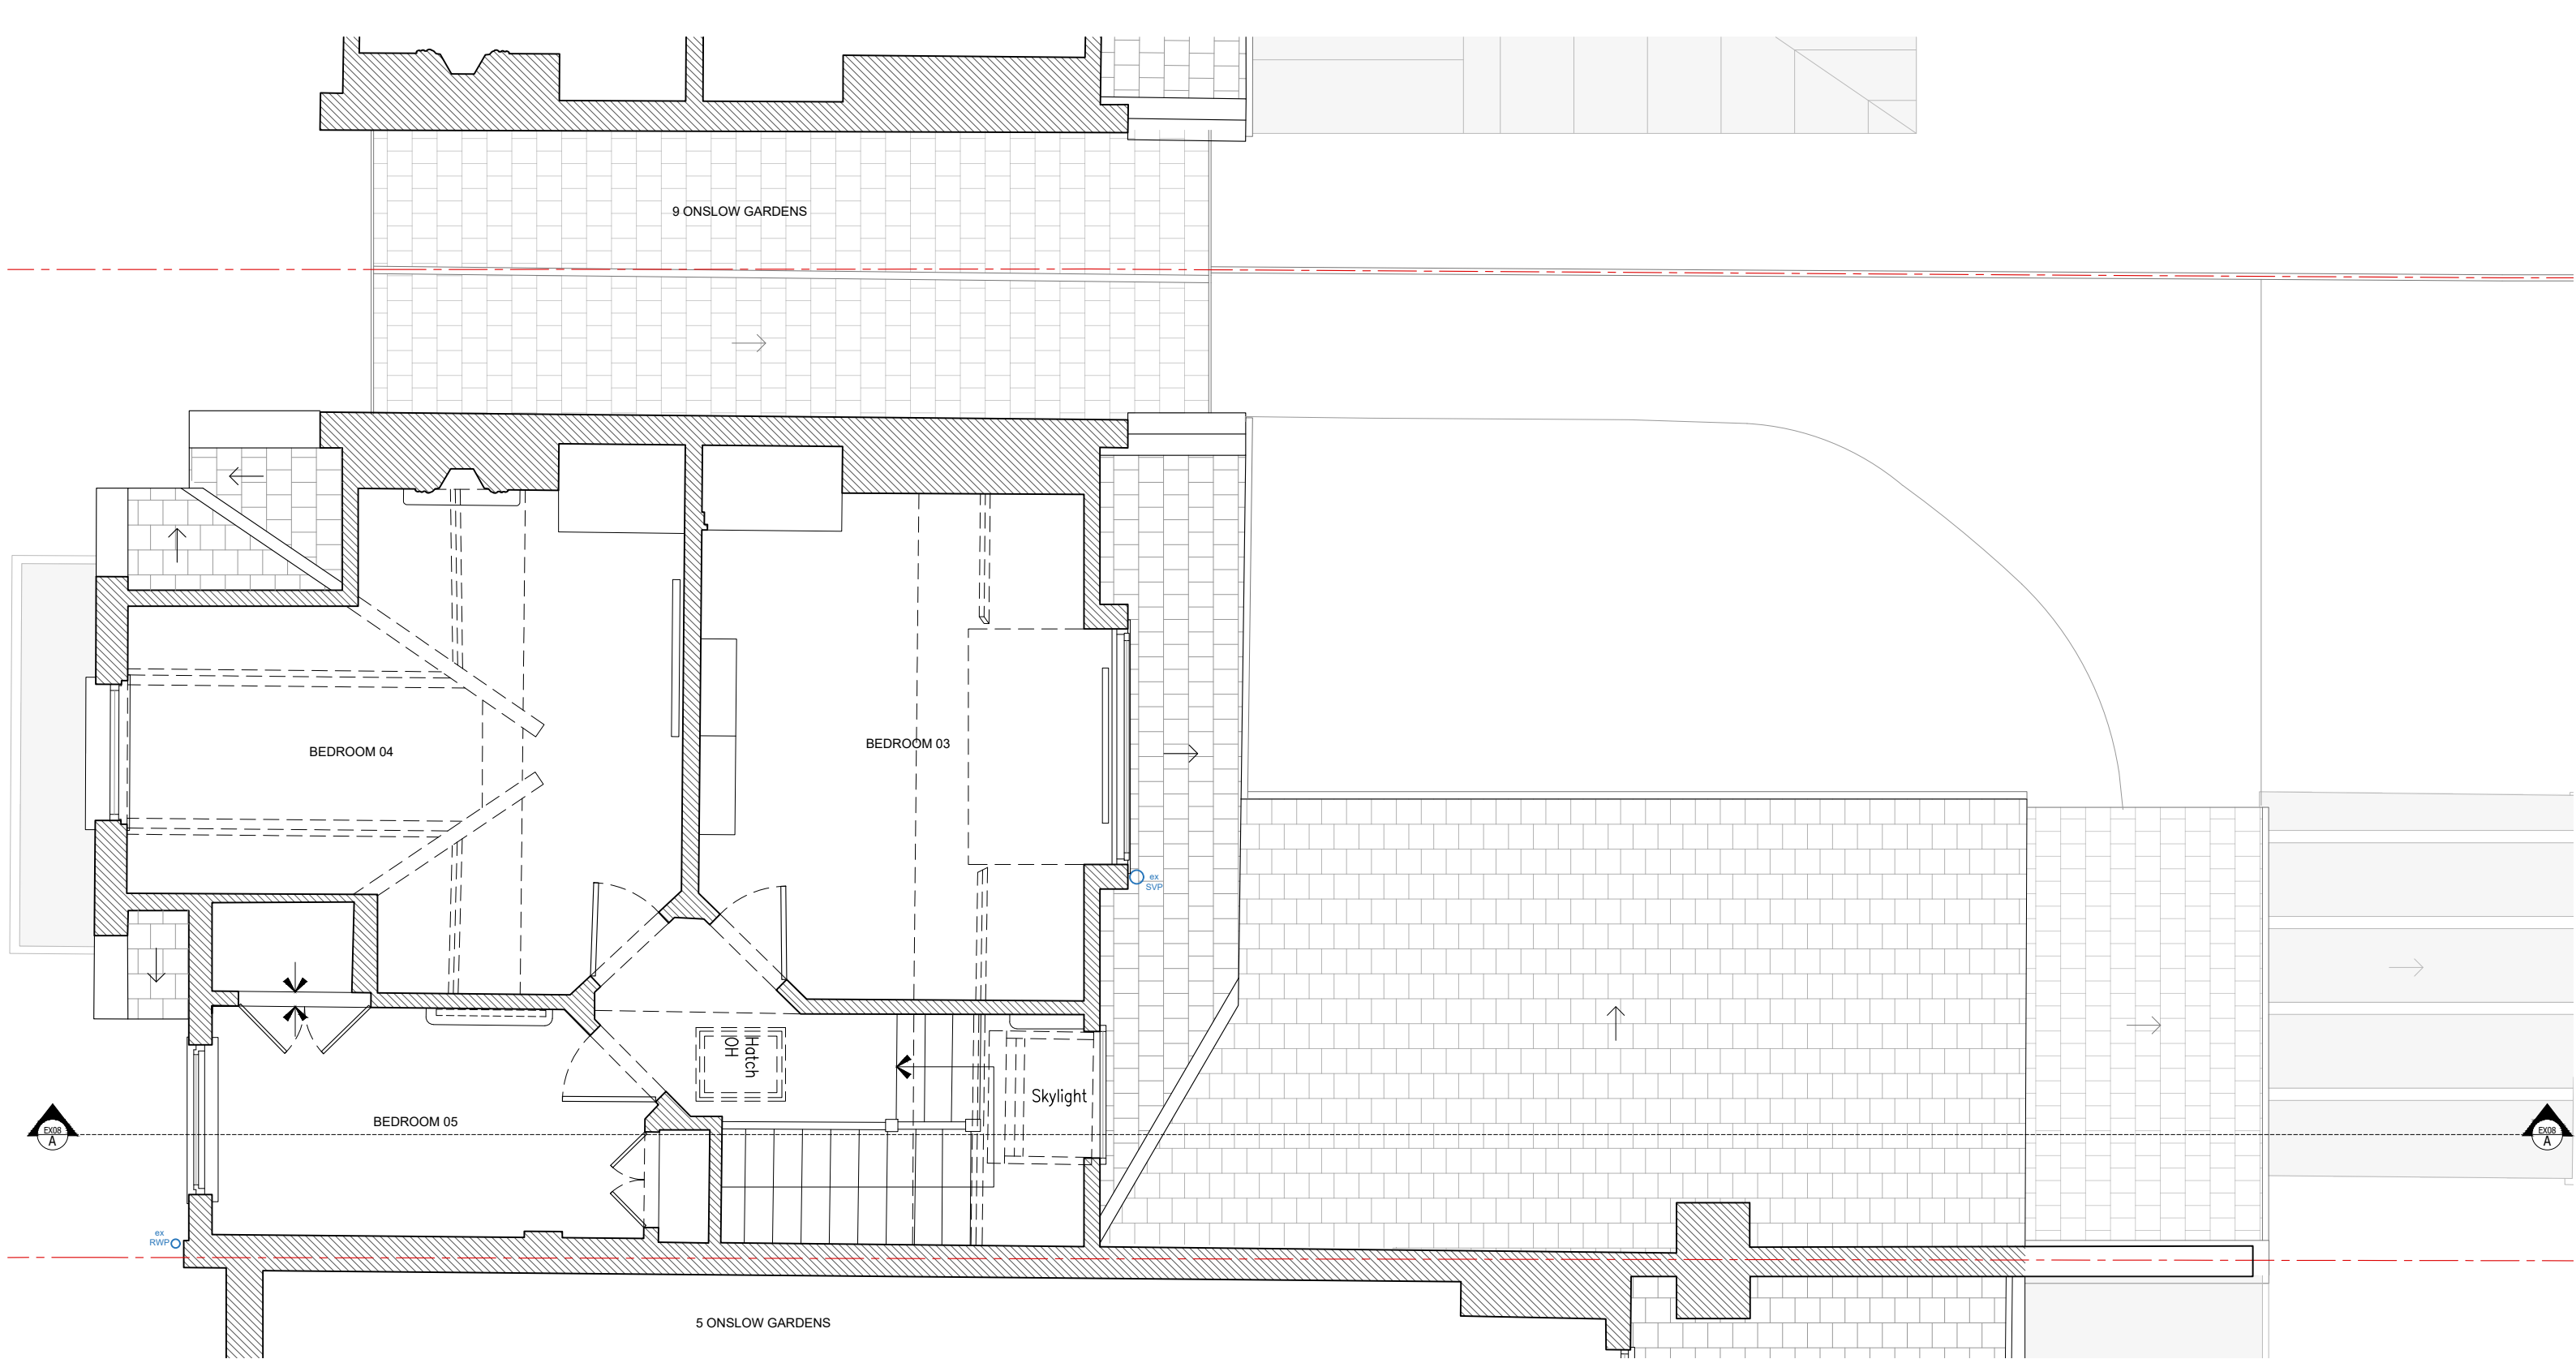


KEY

 existing walls

Orientation



Scale Bar

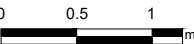

Rev	Issue	Drwn	Chk	Date
--	Stage 3 - Planning	AR	MW	04.10.24

Title	Stage	Client
Existing Loft Plan	3 - Planning	S Carolan & J Harding
Drawing No	Date	Client Address
ONS.07_GA-EX03	AUG 2024	7 Onslow Gardens London N10 3JT
Revision	Scale	Project Address
--	1:50 @A3	7 Onslow Gardens London N10 3JT

melissa white architects

Do not scale this drawing | All dimensions to be checked and confirmed on site prior to commencement of any work. Any discrepancies to be reported to the architect | All work and materials to be in accordance with current legislation, regulations, and codes of practice and British Standards | Drawing to be read in conjunction with relevant consultants, sub-contractors, and manufacturers information and specifications.