



FRONT ELEVATION

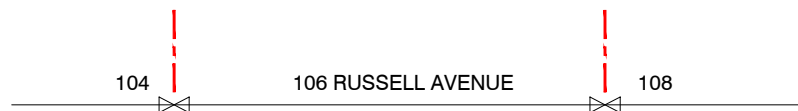

REAR ELEVATION

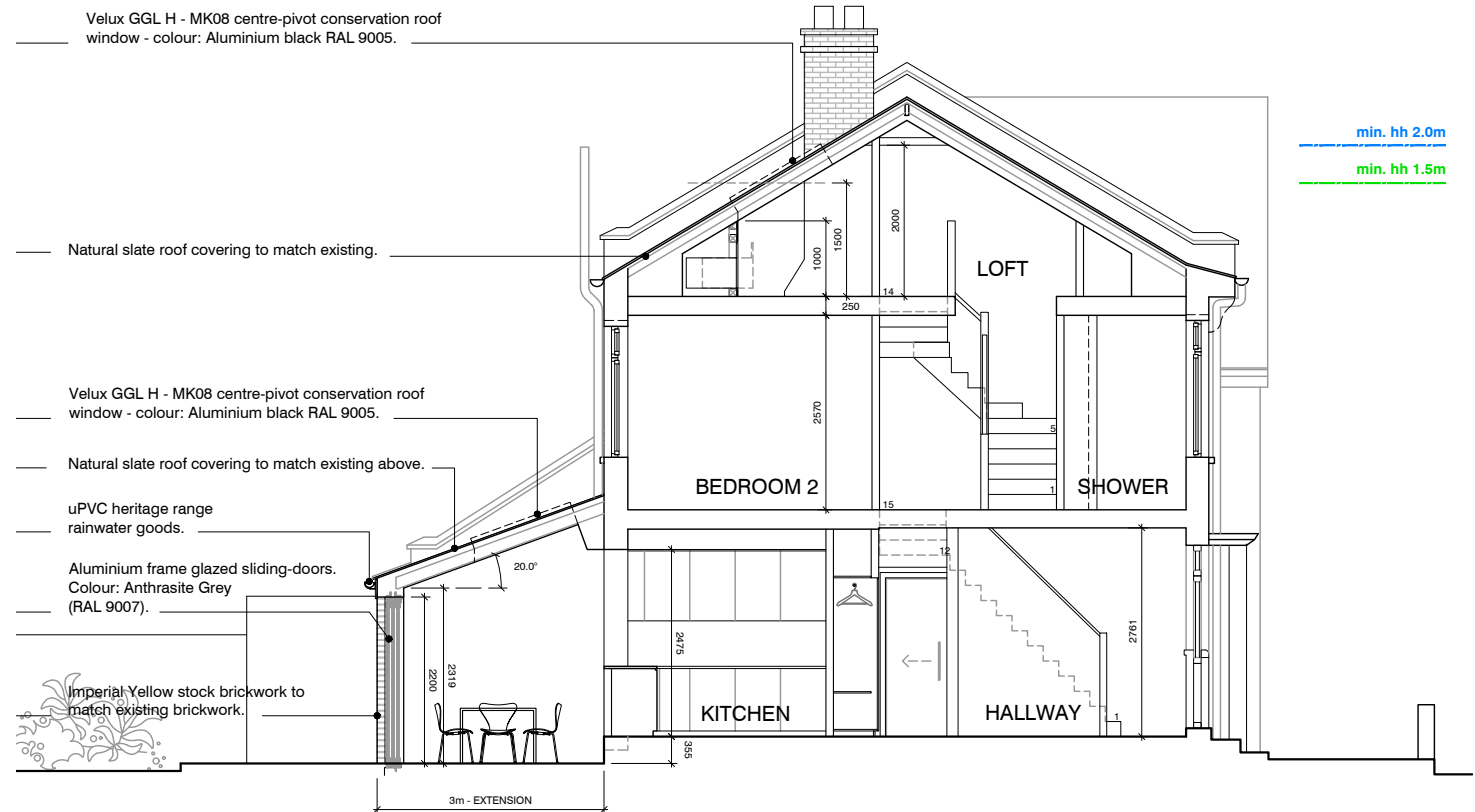

SECTION A - A

