
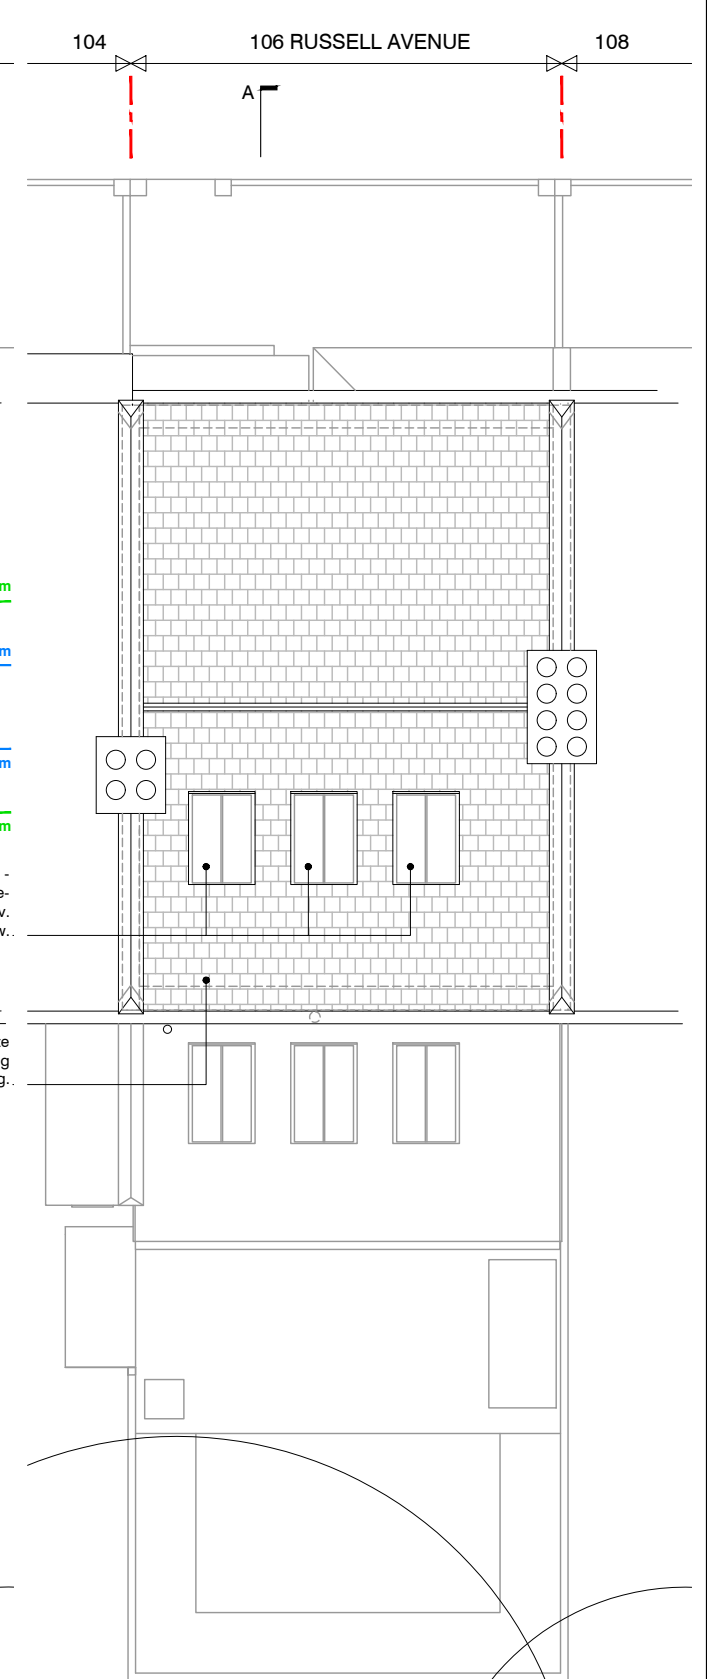
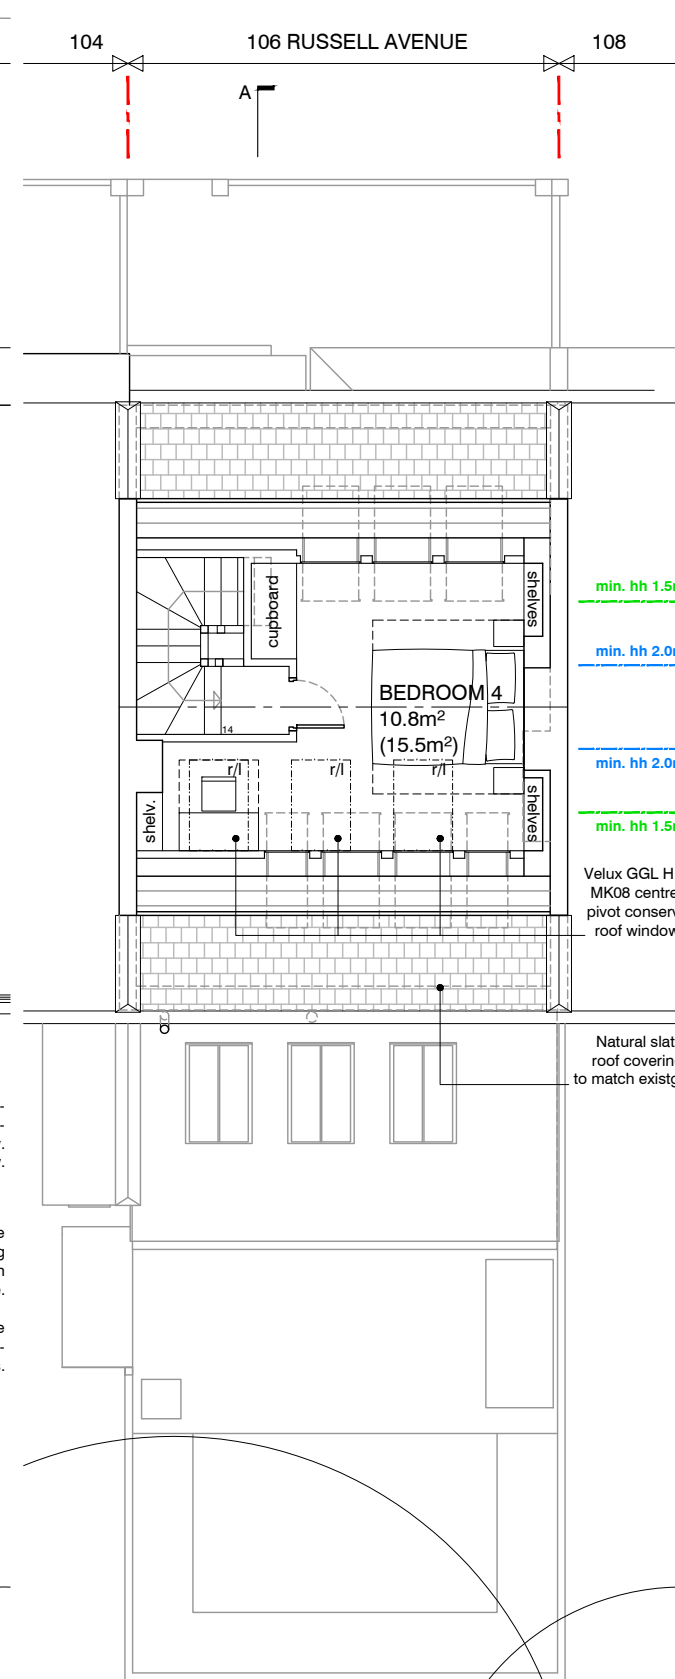
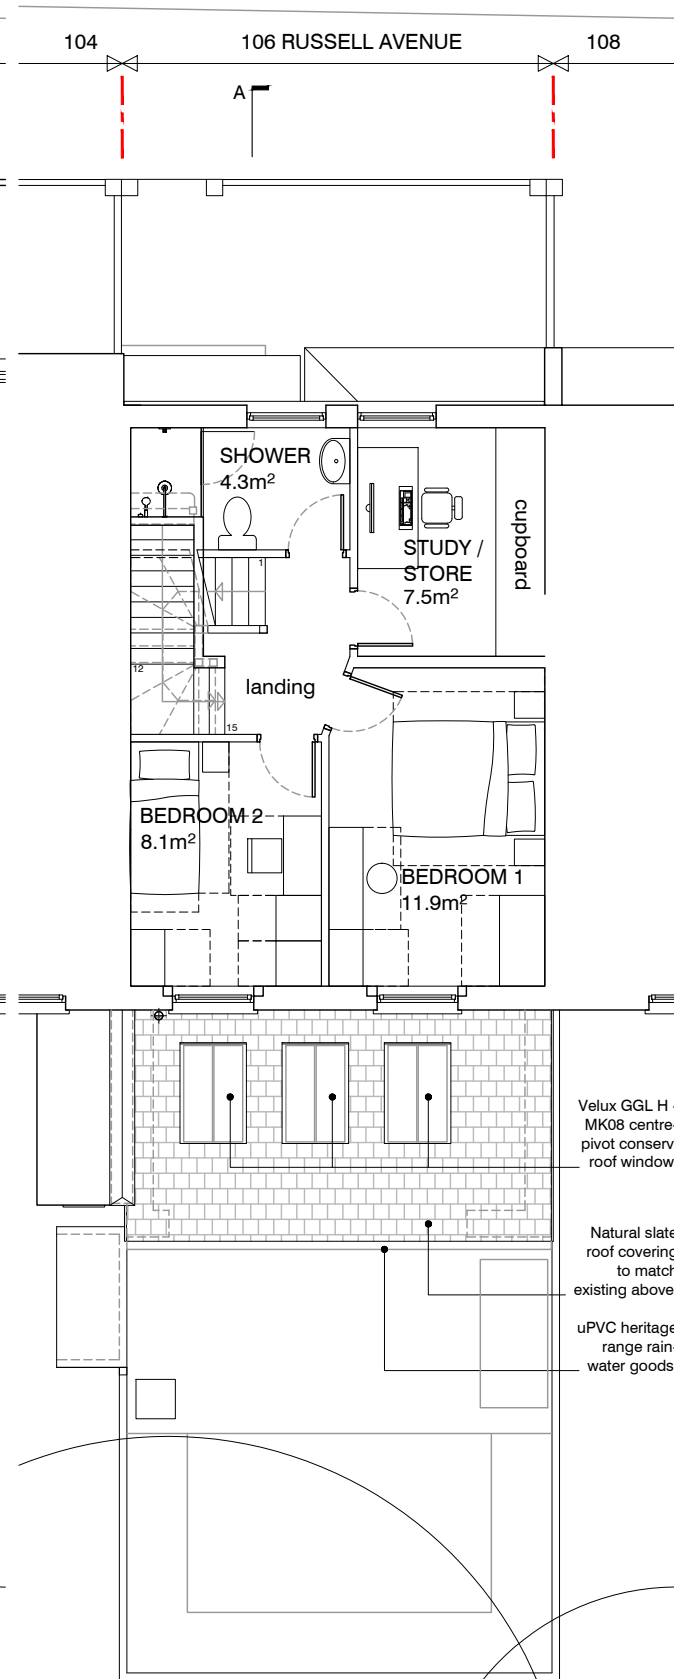


- NOTES:
1. This drawing is copyright of Scancon Architects Ltd.
 2. Use figured dimensions only.
 3. Contractors to notify architect immediately of any dimensional discrepancy.

Revisions:

A - 4.11.24: Secure cycle box relocated to rear and amendment to rear extension roof pitch / specification.

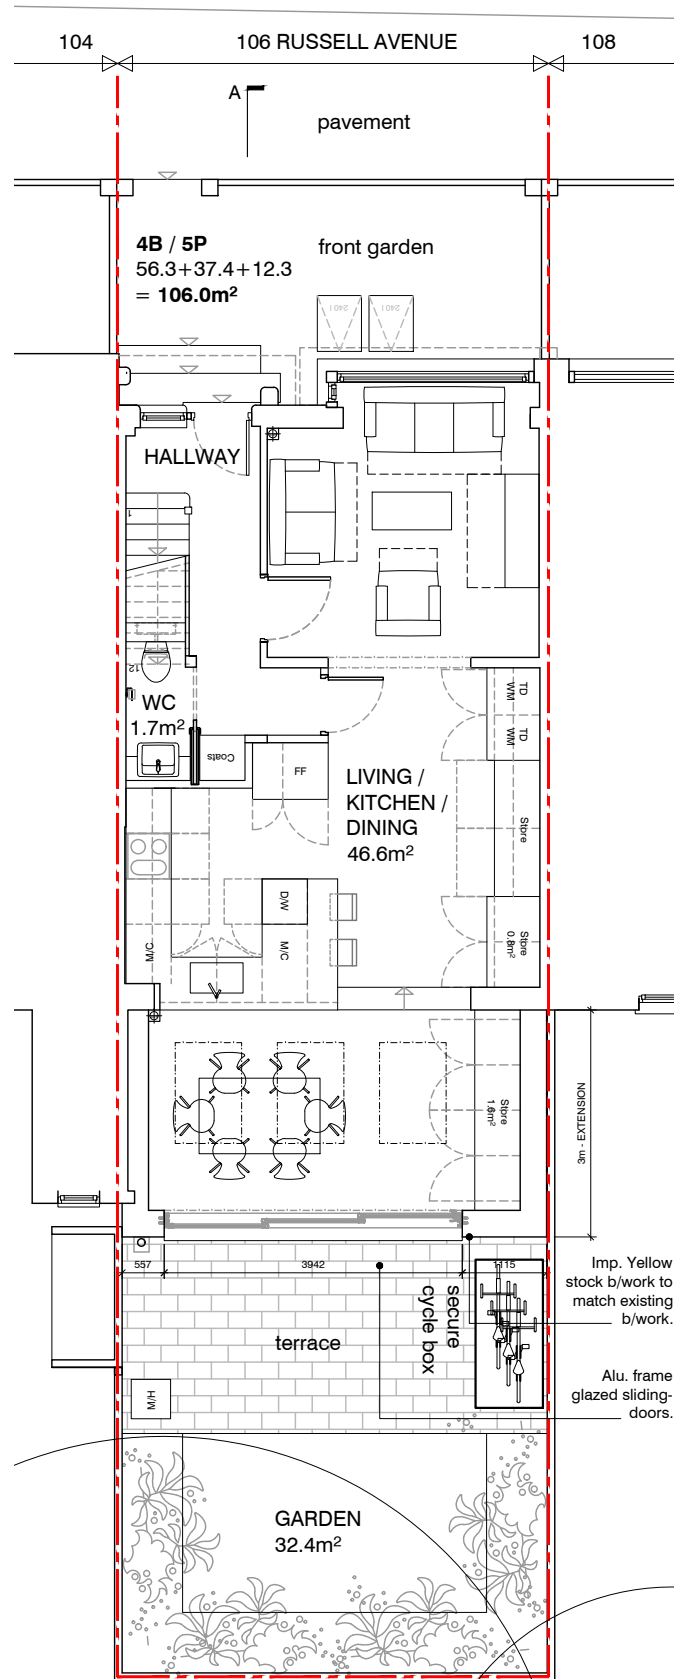

SITE PLAN / GROUND FLOOR

FIRST FLOOR

LOFT PLAN

ROOF PLAN

