


GENERAL PLANNING NOTES


1. No dimensions to be scaled from this drawing.

2. All errors, omissions or inconsistencies to be reported to the architect immediately.

3. Use figured dimensions only. All dimensions to be checked on site prior to construction and/or fabrication.

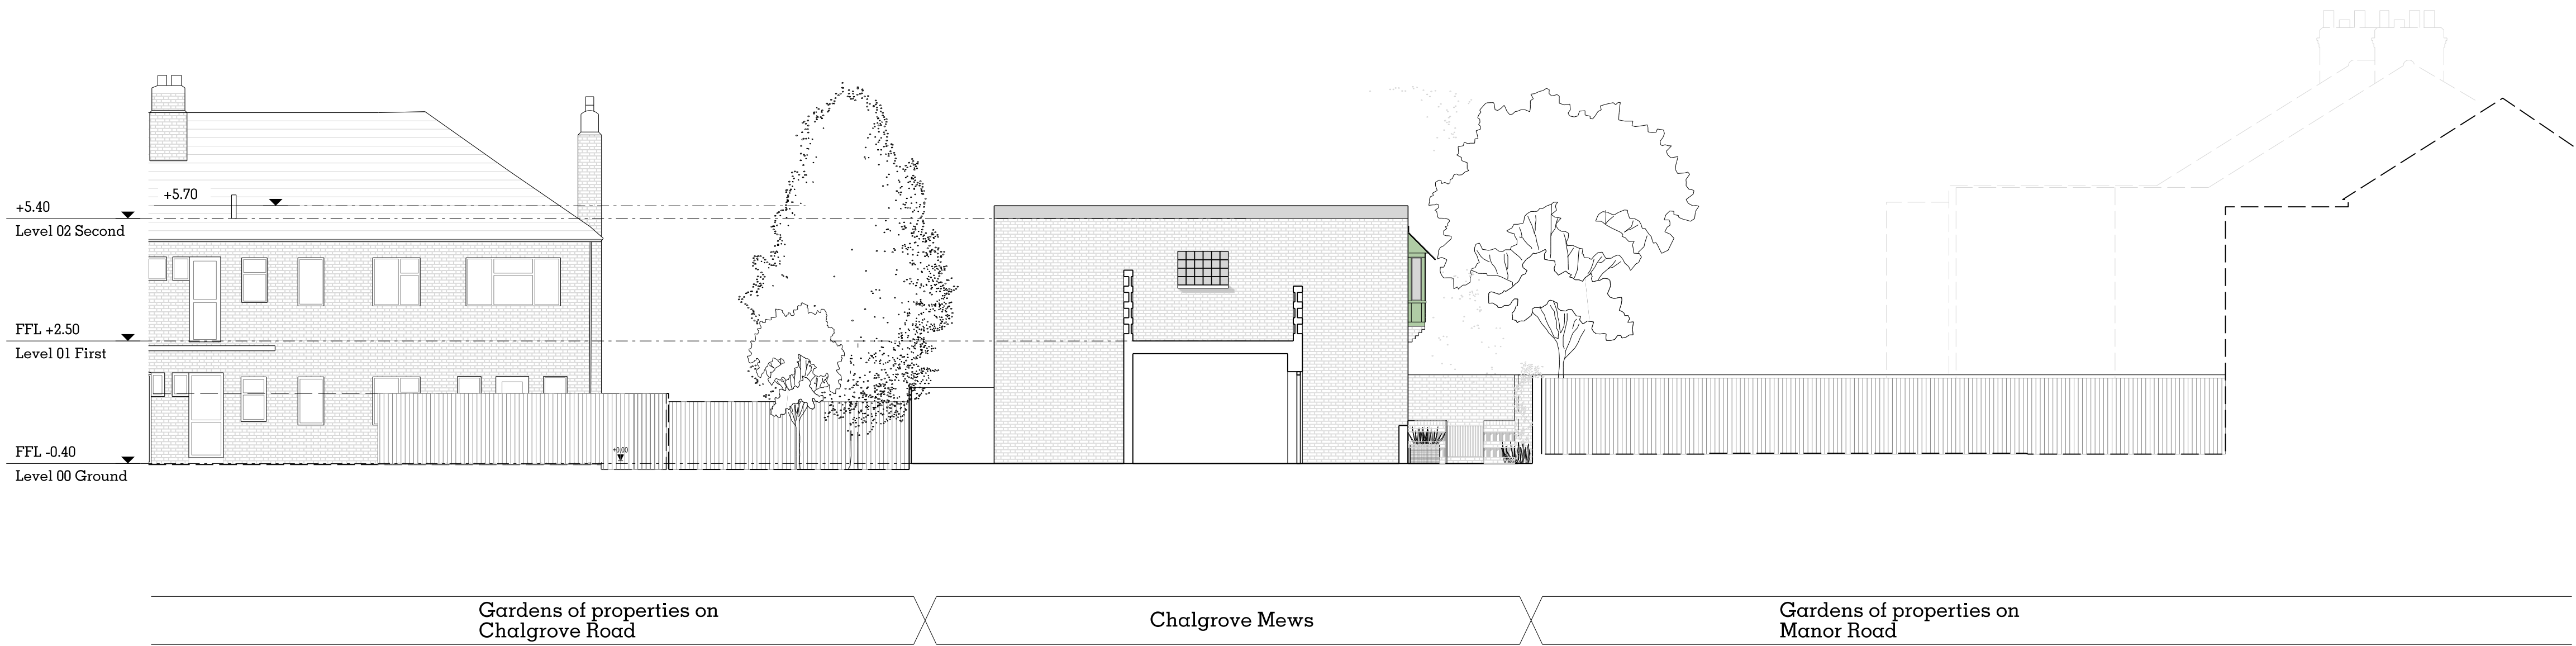

06 Proposed Section F-F

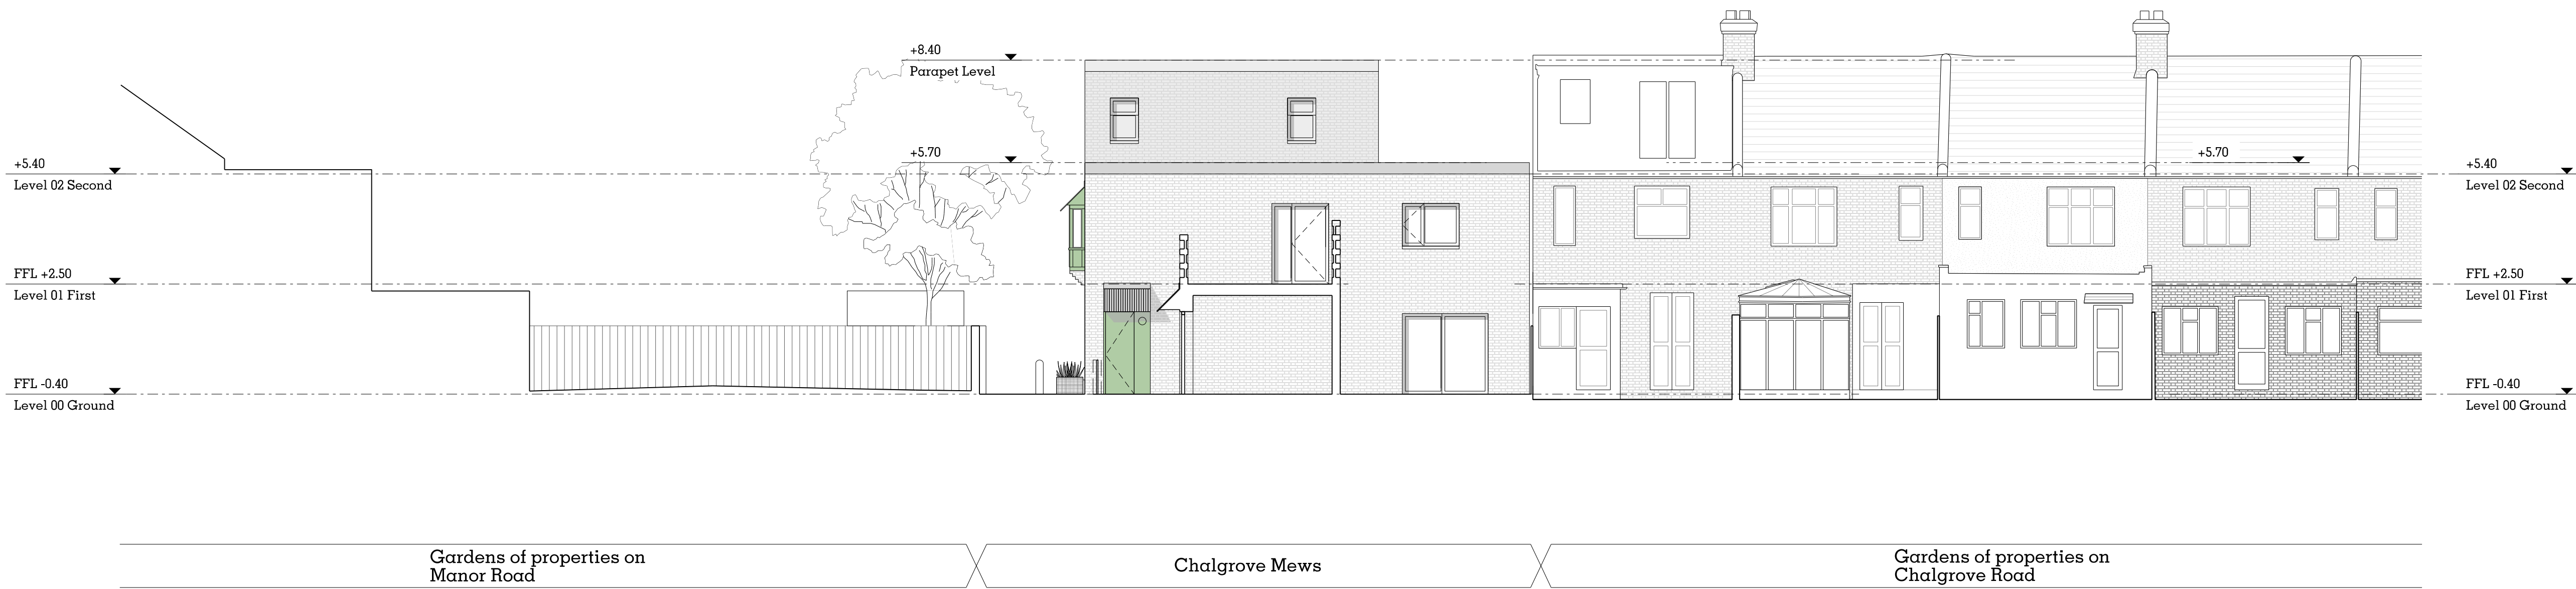

07 Proposed Section G-G

PLANNING

Project No. 2306

Client Steven Eagling

Date 14/10/24

Scale 1:200 @ A3 / 1:100 @ A1

Project 46, Chalgrove Road, N17 0JD

Drawing Title: Proposed Sections F-F, G-G

Drawing No. 2306_00_PL_22 Rev. 7

Drawn Approved Signed

Copyright © Hill Patru Architects.

No implied license exists. This drawing should not be used to calculate areas for the purposes of valuation. All dimensions to be checked on site by the contractor and such dimensions to be their responsibility.

Do not scale drawings

All work must comply with relevant British Standards and Building Regulations requirements. Drawing errors and omissions to be reported to the architect.

HILL PATRU

Ground Floor
Highgate Business Centre
23 Greenwood Place
London NWS 1LB
T. 07813686441
info@hillpatru.co.uk
www.hillpatru.co.uk

RIBA **ARB**

Architects Registration Board

0 1m 2m 4m 10m