




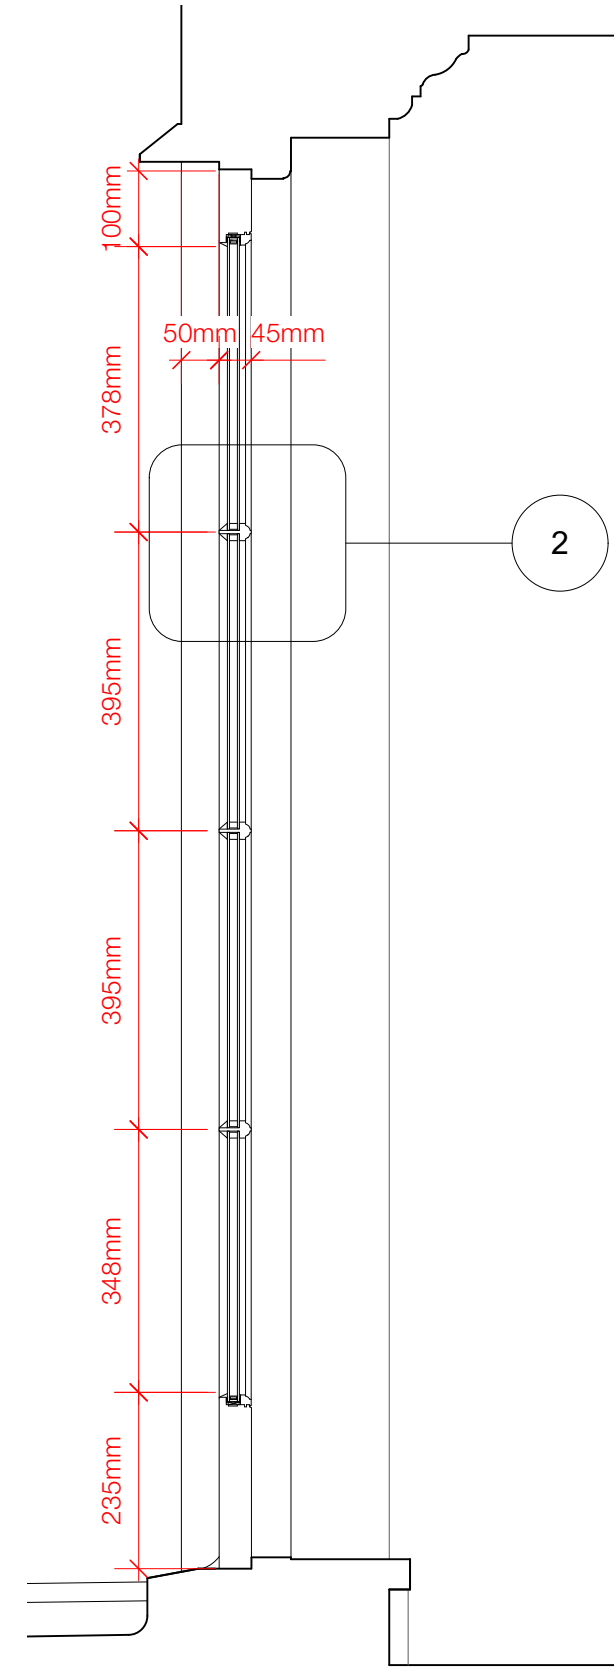

1 Window Section
1:10

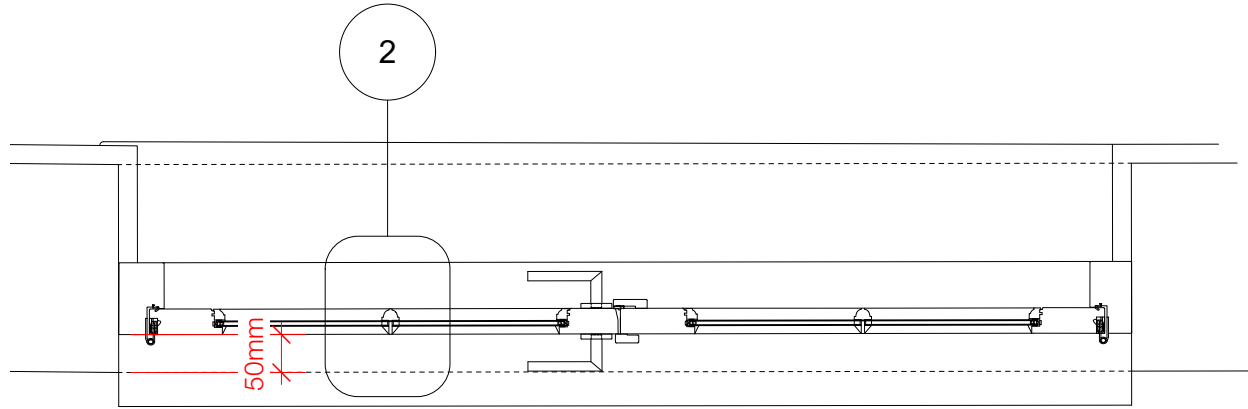

3 Window Plan
1:10

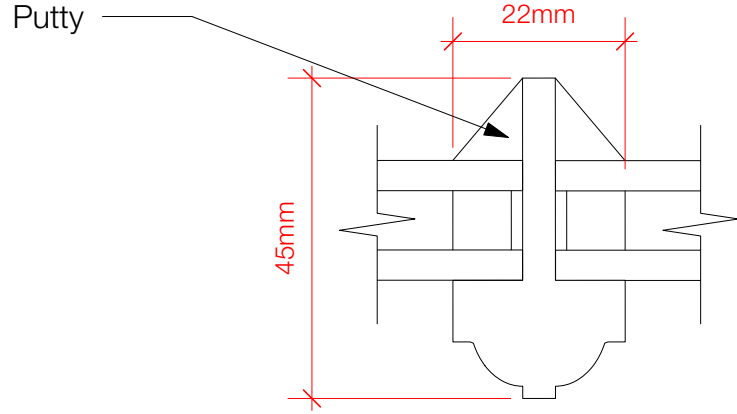

2 Glazing Bar Section
1:1

General Notes:
Do not take measurements from drawing.
Use only figured dimensions.
Verify all dimensions and levels on site and report discrepancies to Employer.
Dimensions stated are measured from the finishes.
For full window dimensions see Schedule A.
For internal & external flooring see P650-P655.

TITLE:	Patio Door Details (proposed)			NO:	P500	REV:	P2
PROJECT:	Flat 2, The Manor, 71 High Street, N8 7QB			PAPER:	A3	DATE: 05 November 2024	
				SCALE:	1:20 1:10		
				SANYA POLESCUK ARCHITECTS			
				8a BELSIZE COURT GARAGES LONDON NW3 5AJ			
				T:0207 431 8580 e-mail:enquiries@polescukarchitects.com			