

Key -


TOF	top of fence	svp	soil and vent pipe
TOW	top of wall	rwp	rain water pipe
ic	inspection cover	fb	floorboard direction
cl	cover level		
il	invert level	DH 1990	door height
utl	unable to lift	BH 2000	beam height
bdg ht	building height	AH 2500	arch head
sv	stop valve	SPR 1800	spring point
dp	depth	FS 0780	floor to sill
bt	telecom	SH 1850	sill to head
catv	cable television	U/S 1950	underside
conc	concrete		
rl	roof light	SC 2100	sloping ceiling
cbrd.	cupboard	CH 2520	room height
fp	fireplace		
RIDG	ridge level		
GUTTER	gutter level		

radiator

A

section marker

area subject to current proposal

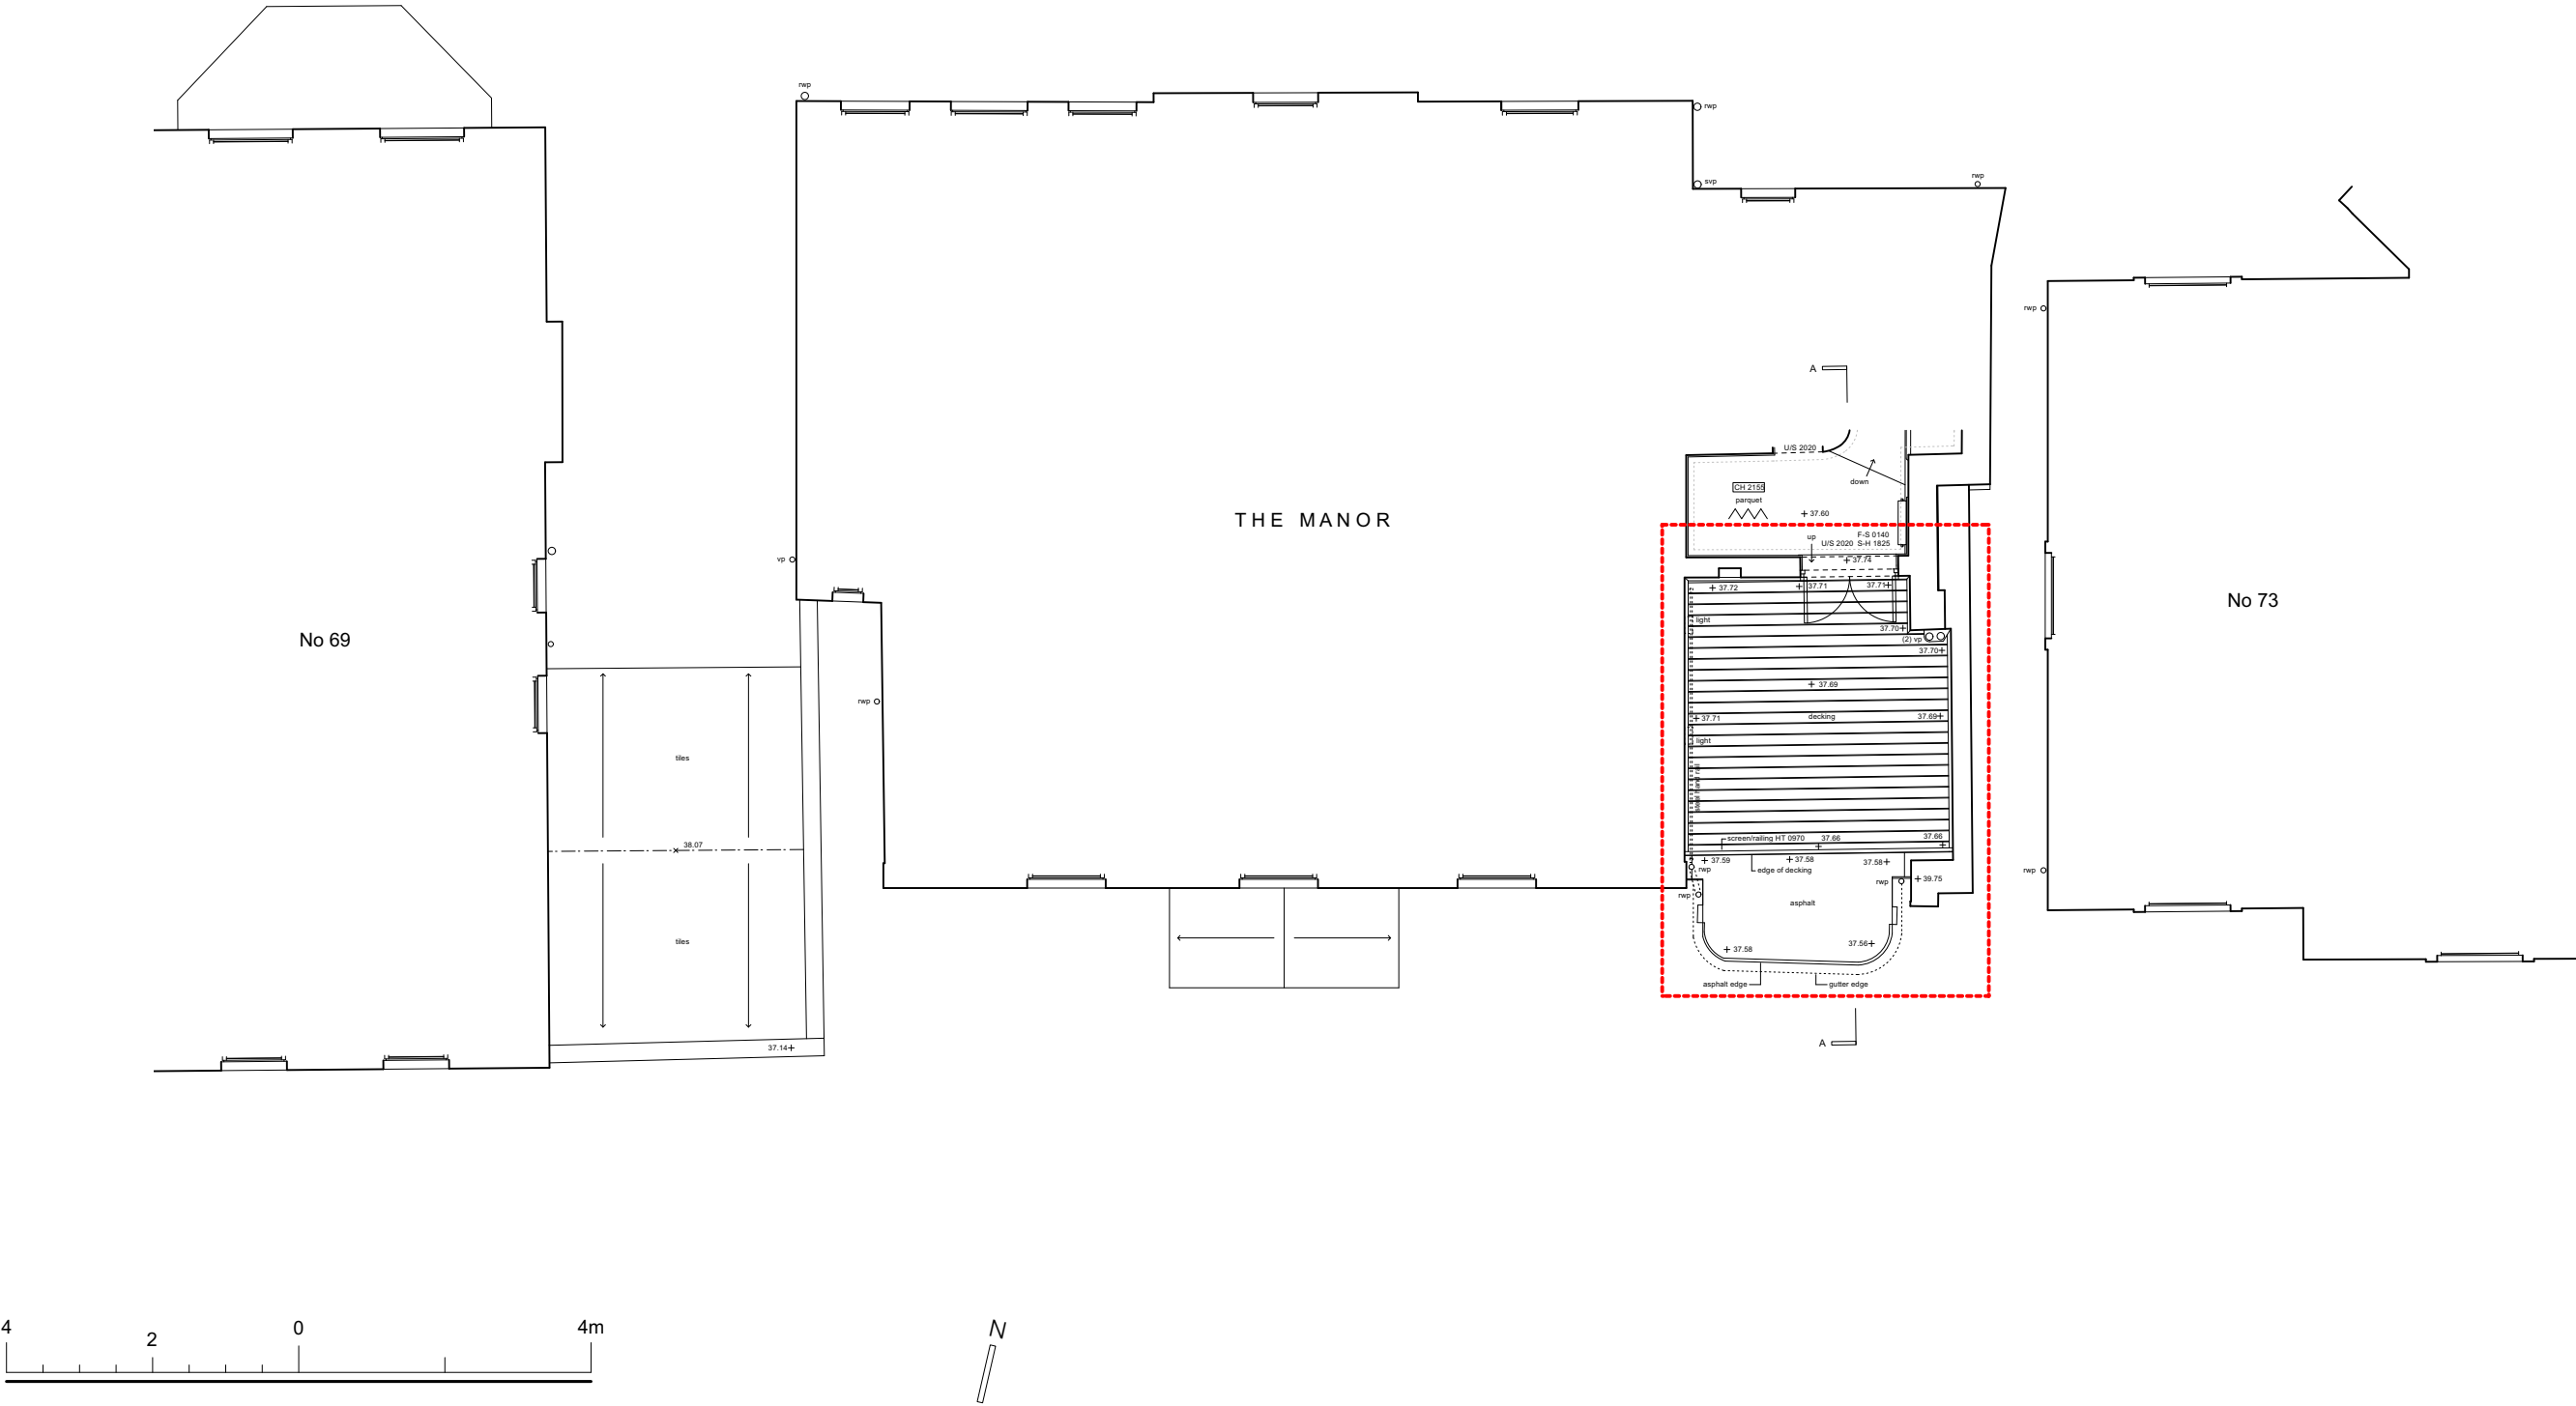

General Notes:
Do not take measurements from drawing.
Use only figured dimensions.
Verify all dimensions and levels on site and report discrepancies to Employer.
Dimensions stated are measured from the finishes.
For full window dimensions see Schedule A.
For internal & external flooring see P650-P655.

SANYA POLESCUK ARCHITECTS
8a BELSIZE COURT GARAGES LONDON NW3 5AJ
T:0207 431 8580 e-mail:enquiries@polescukarchitects.com

TITLE:	First floor Plan (existing)	NO:	E110	REV:	P2
PROJECT:	Flat 2, The Manor, 71 High Street, N8 7QB	PAPER:	A3	DATE:	05 November 2024
		SCALE:	1:100		