


1

Block Plan


Scale: 1:500

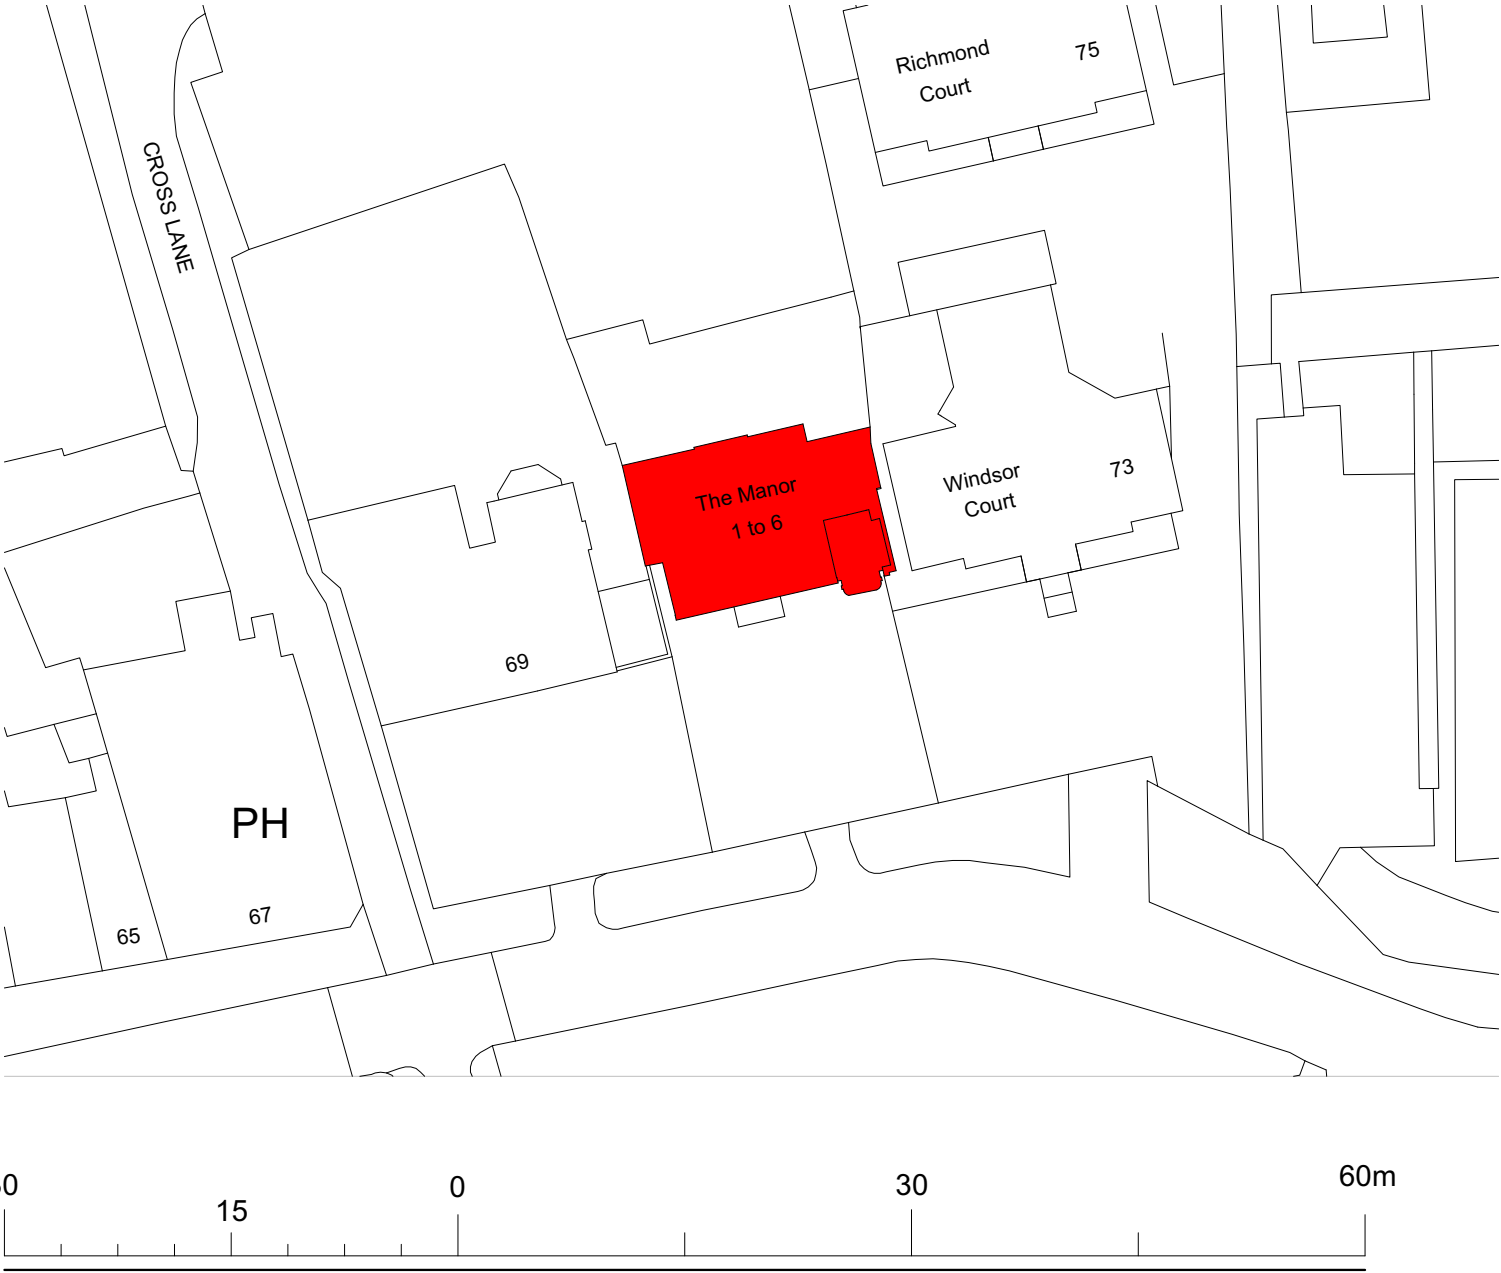

2

OS Map

Scale: 1:1250

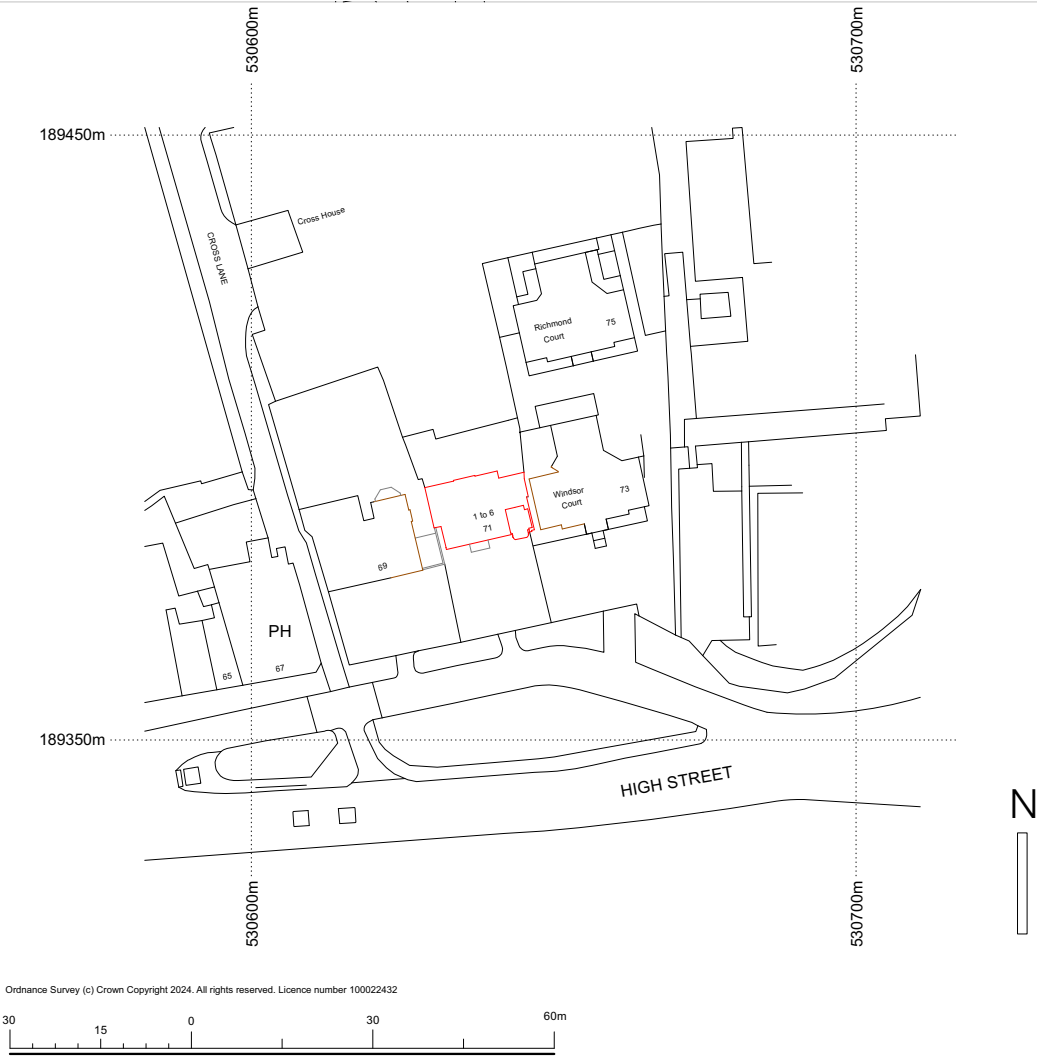

General Notes:
Do not take measurements from drawing.
Use only figured dimensions.
Verify all dimensions and levels on site and report discrepancies to Employer.
Dimensions stated are measured from the finishes.
For full window dimensions see Schedule A.
For internal & external flooring see P650-P655.

SANYA POLESCUK ARCHITECTS
8a BELSIZE COURT GARAGES LONDON NW3 5AJ
T: 0207 431 8580 e-mail: enquiries@polescukarchitects.com

NO: E000 REV: P2
DATE: 05 November 2024

PAPER: A3
SCALE: 1:500 1:1250

TITLE: Block Plan/OS Map
PROJECT: Flat 2, The Manor, 71 High Street, N8 7QB