
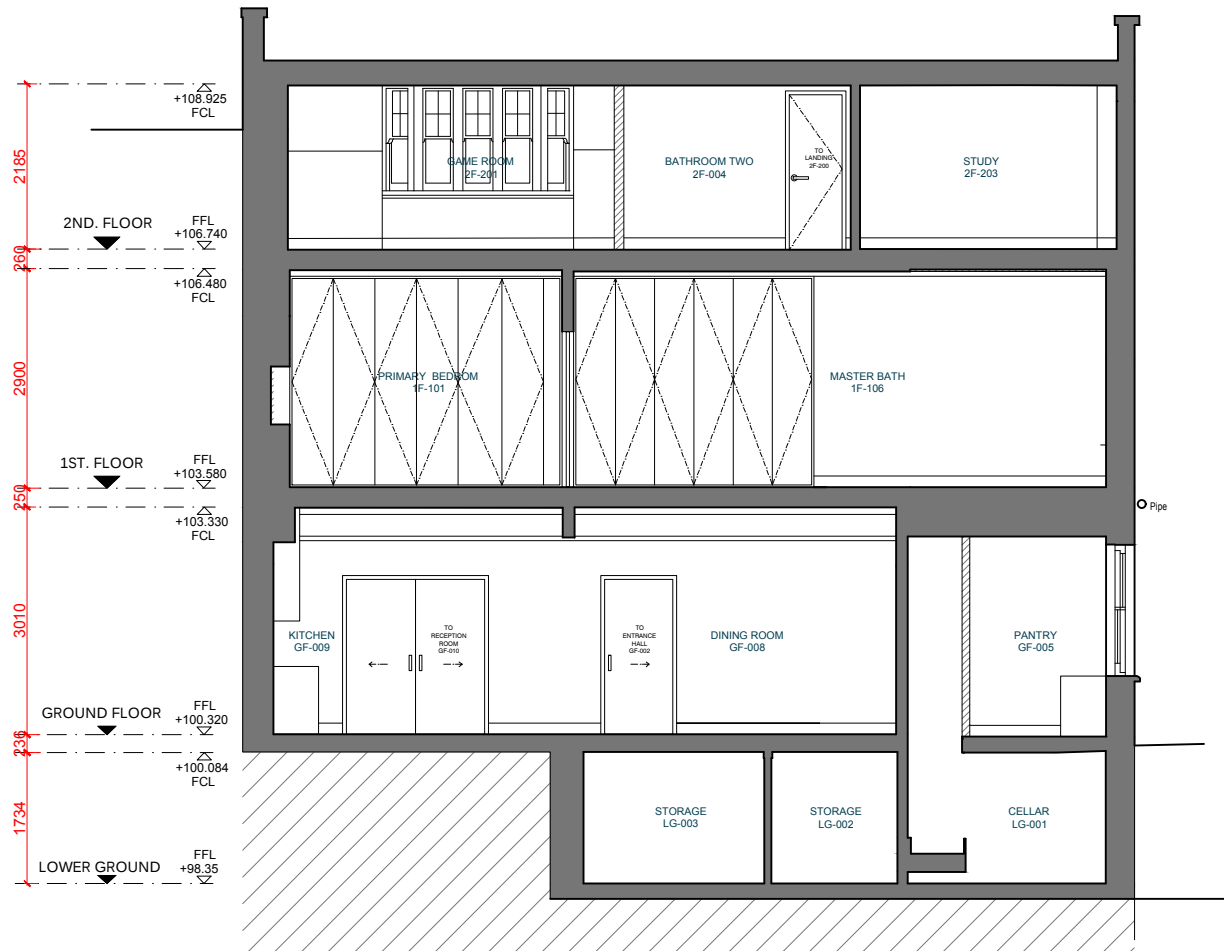


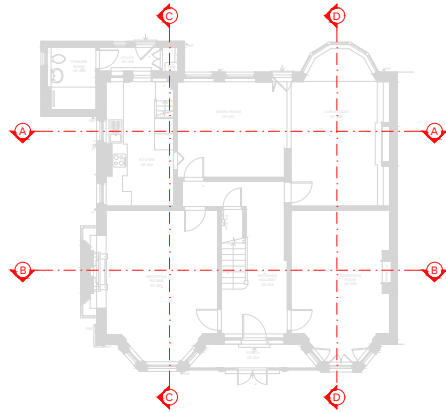

01 SECTION A-A - PROPOSED
scale 1:100 @A3

LEGEND

- EXISTING WALL TO REMAIN
- PROPOSED NEW WALLS

GENERAL NOTES

- PROPOSED NEW FRONT ENTRANCE PORCH. REFER TO DRAWING A301 AND A601.
- PROPOSED NEW REAR BAY WINDOW IN THE KITCHEN. REFER TO DRAWING A301 AND A600.
- PROPOSED NEW OPENING WITH TIMBER FOLDING DOORS IN THE DINING AREA. REFER TO DRAWING A301 AND A600.
- REMOVAL OF EXISTING RENDER ON THE EXTERNAL FACADE, BACK TO BRICK. REFER TO DRAWING A600, A601 AND A602.
- INTERNAL ALTERATIONS THROUGHOUT THE THREE FLOORS. REFER TO DRAWING A301, A302 AND A303.
- REPLACEMENT/RESTORATION OF ALL EXISTING WINDOWS (LIKE FOR LIKE).
- REPLACE THE EXISTING GARDEN STONE WALL AND FENCE WITH A NEW BRICK WALL. REFER TO DRAWING A005, A800, A801, 802.
- PROPOSED NEW FRONT AND SIDE GATES. REFER TO DRAWING A006, A800, A801.



02 SECTION B-B - PROPOSED
scale 1:100 @A3



Notes:

- All scaled dimensions are to be confirmed with the Architect / Project Manager.
- All notated dimensions are to be taken in preference to the scaled dimensions.
- All dimensions must be checked on Site prior to commencement of work.
- Any errors or omissions must be reported to the Architect / Project Manager.
- All copyrights retained.
- This drawing is not to be produced in part or whole without prior express permission of Studio HAVN.
- Materials & workmanship shall be to the best of their respective kind and in accordance with all current British Standards & Codes of Practice Statutory Authority & Manufacturers Recommendations/ Specifications.

Rev	By	Ch'd	Date
-	-	-	-
Notes			
-	-	-	-
Notes			
Issued for			
FOR PLANNING			
Date			
30 OCTOBER 2024			
Office			
STUDIOHAVN			
E: tanis@studiohavn.com			
M: +44 (0) 7401 299 652			
Client			
PRIVATE CLIENT			
Job title			
HVN24.056			
24 SOUTHWOOD LAWN ROAD			
LONDON N6 5SF			
UNITED KINGDOM			
Drawing title			
SECTION A-A & B-B PROPOSED			
Scale		Date drawn	
1:100@A3		30.10.2024	
Designed by	Drawn by	Checked by	Approved by
TDP	HR	TDP	TDP
Drawing number			Revision
A-603			000