




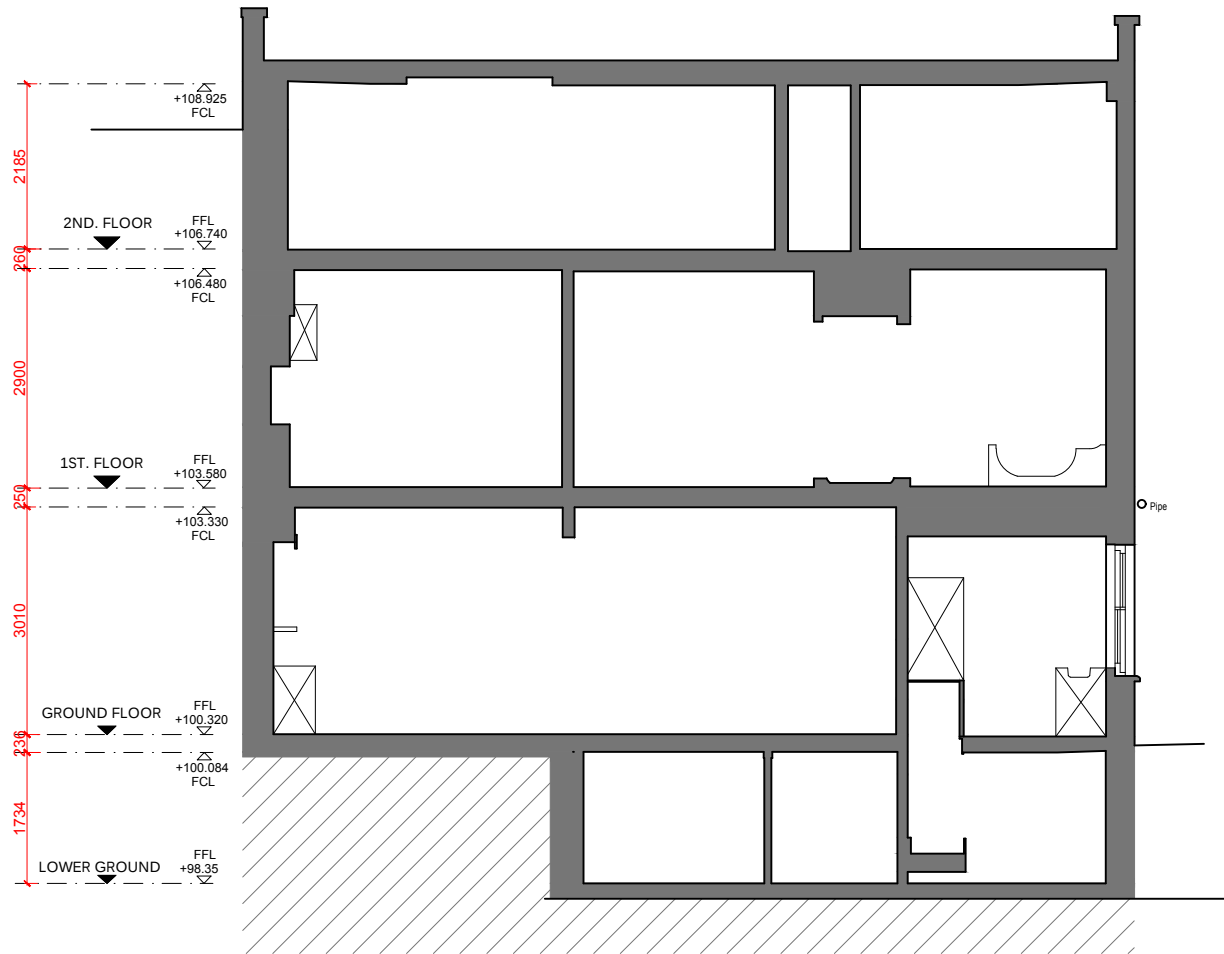

01 SECTION A-A - EXISTING
scale 1:100 @A3

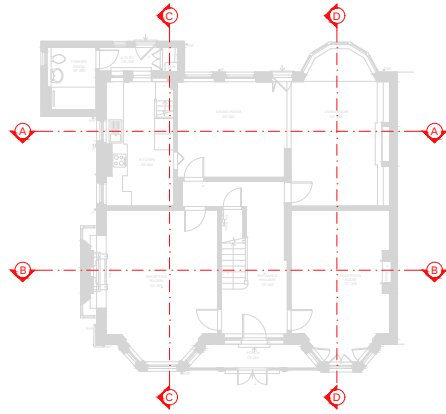

02 SECTION B-B - EXISTING
scale 1:100 @A3

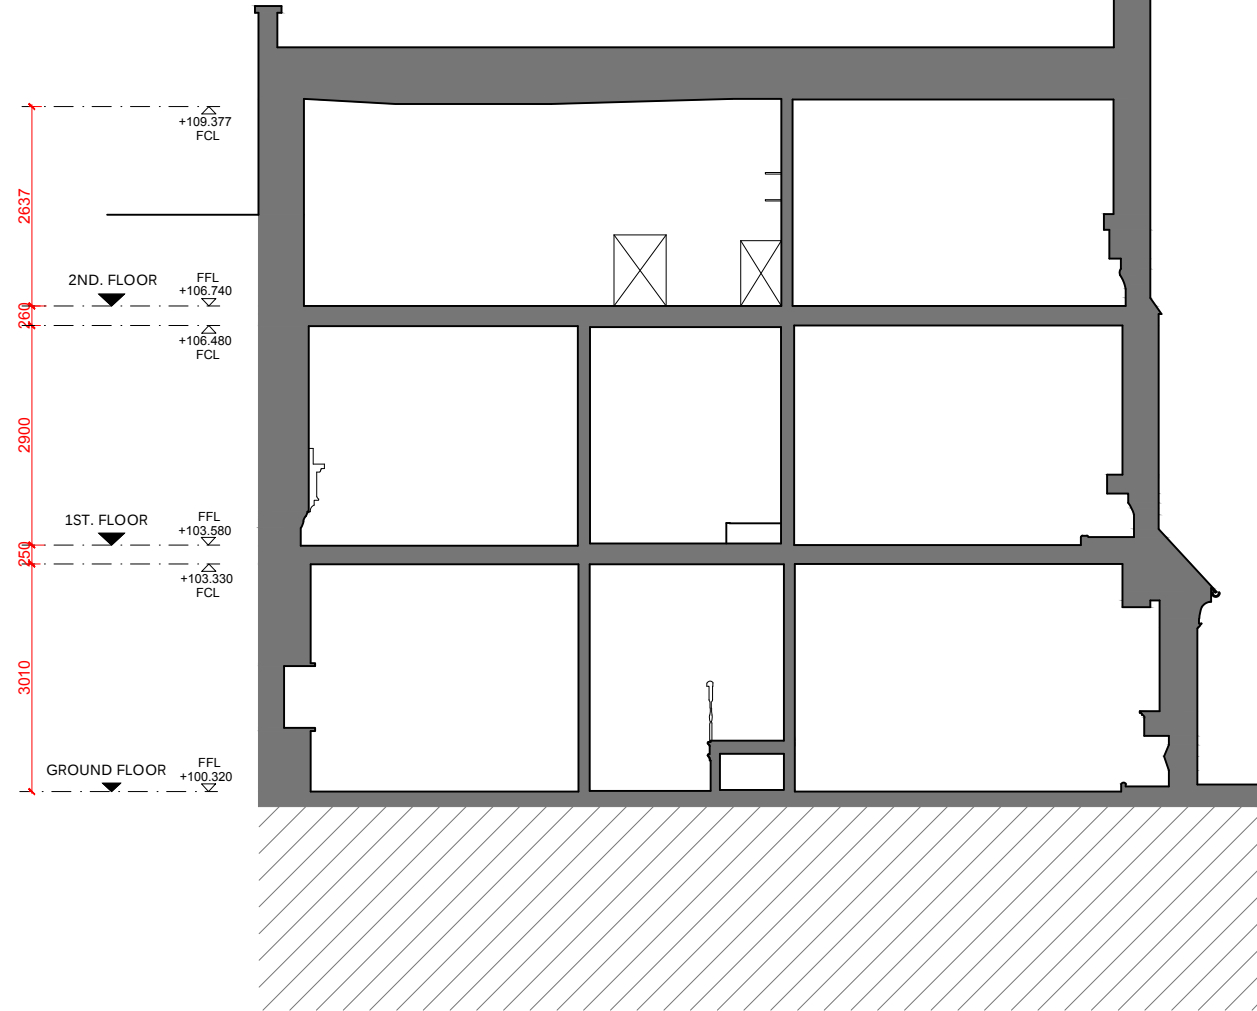

- Notes:
1. All scaled dimensions are to be confirmed with the Architect / Project Manager.
 2. All notated dimensions are to be taken in preference to the scaled dimensions.
 3. All dimensions must be checked on Site prior to commencement of work.
 4. Any errors or omissions must be reported to the Architect / Project Manager.
 5. All copyrights retained.
 6. This drawing is not to be produced in part or whole without prior express permission of Studio HAVN.
 7. Materials & workmanship shall be to the best of their respective kind and in accordance with all current British Standards & Codes of Practice Statutory Authority & Manufacturers Recommendations/ Specifications.

Rev	By	Ch'd	Date
-	-	-	-
Notes			
-			

Rev	By	Ch'd	Date
-	-	-	-
Notes			
-			

Issued for	
FOR PLANNING	
Date	30 OCTOBER 2024

Office
STUDIOHAVN
E: tanis@studiohavn.com
M: +44 (0) 7401 299 652

Client
PRIVATE CLIENT

Job title
HVN24.056
24 SOUTHWOOD LAWN ROAD
LONDON N6 5SF
UNITED KINGDOM

Drawing title
SECTION A-A & B-B EXISTING

Scale		Date drawn	
1:100@A3		30.10.2024	
Designed by	Drawn by	Checked by	Approved by
TDP	HR	TDP	TDP

Drawing number	Revision
A-108	000