



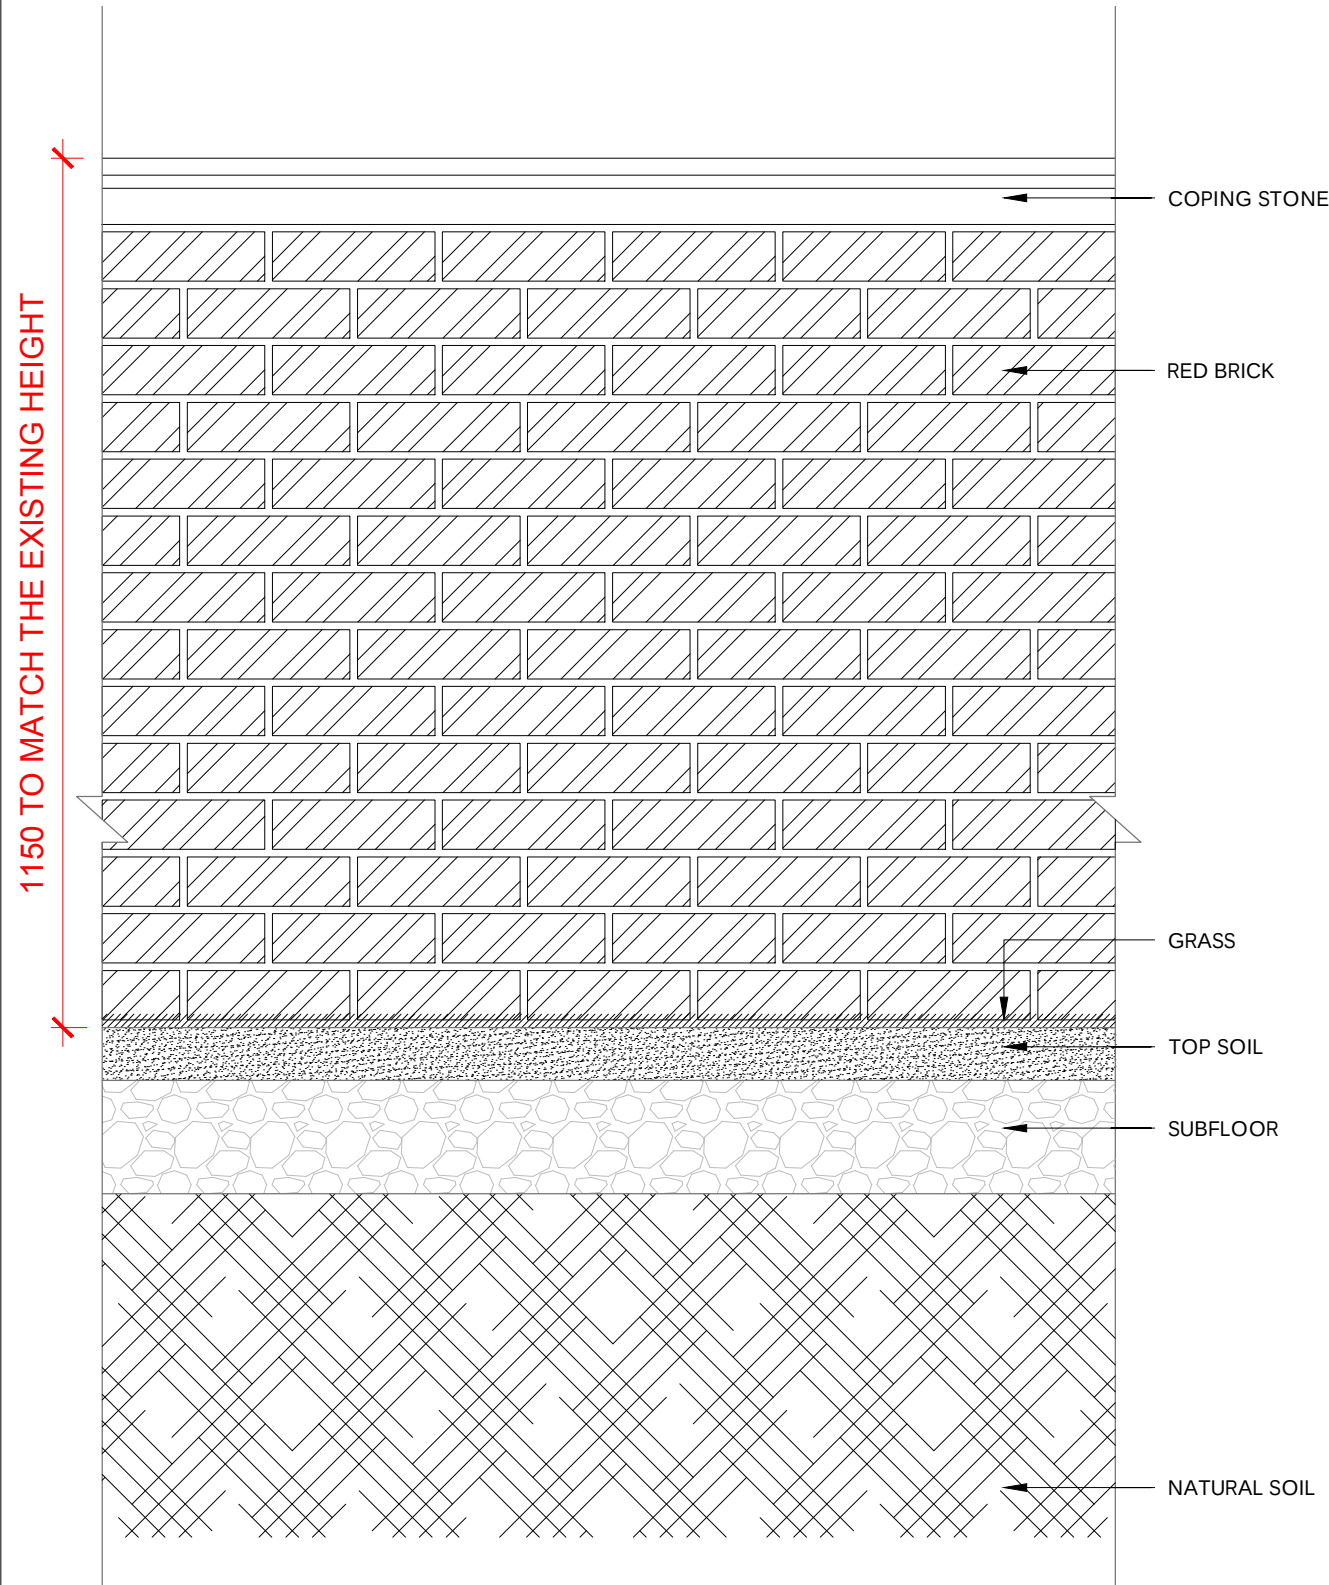

01 GARDEN WALL - ELEVATION
scale 1:10 @A3

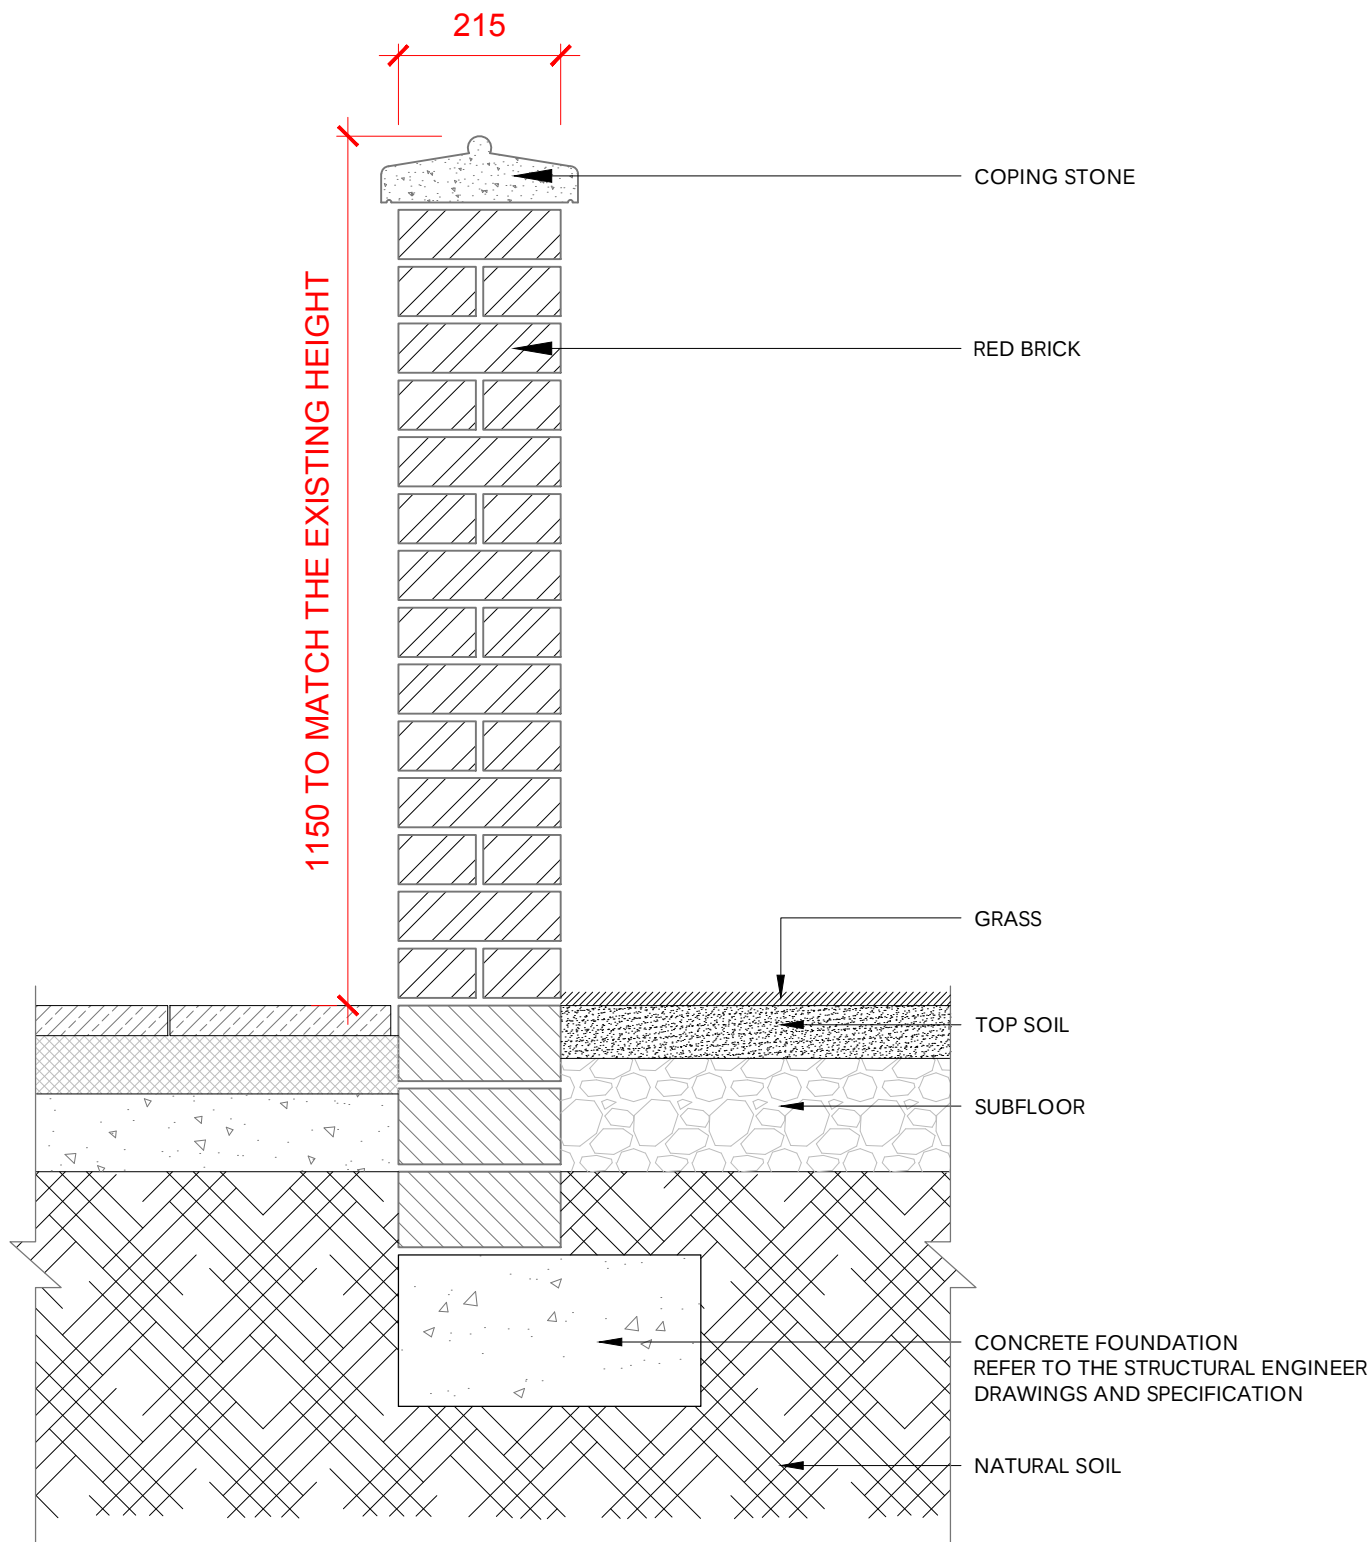

02 GARDEN WALL - SECTION
scale 1:10 @A3



WALL REFERENCE

- Notes:
1. All scaled dimensions are to be confirmed with the Architect / Project Manager.
 2. All notated dimensions are to be taken in preference to the scaled dimensions.
 3. All dimensions must be checked on Site prior to commencement of work.
 4. Any errors or omissions must be reported to the Architect / Project Manager.
 5. All copyrights retained.
 6. This drawing is not to be produced in part or whole without prior express permission of Studio HAVN.
 7. Materials & workmanship shall be to the best of their respective kind and in accordance with all current British Standards & Codes of Practice Statutory Authority & Manufacturers Recommendations/ Specifications.

Rev	By	Ch'd	Date
-	-	-	-

Notes

Rev	By	Ch'd	Date
-	-	-	-

Notes

