


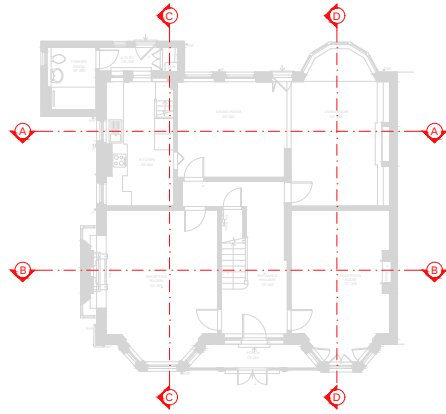


LEGEND	
	EXISTING WALL TO REMAIN
	PROPOSED NEW WALLS

- GENERAL NOTES
- PROPOSED NEW FRONT ENTRANCE PORCH. REFER TO DRAWING A301 AND A601.
 - PROPOSED NEW REAR BAY WINDOW IN THE KITCHEN. REFER TO DRAWING A301 AND A600.
 - PROPOSED NEW OPENING WITH TIMBER FOLDING DOORS IN THE DINING AREA. REFER TO DRAWING A301 AND A600.
 - REMOVAL OF EXISTING RENDER ON THE EXTERNAL FACADE, BACK TO BRICK. REFER TO DRAWING A600, A601 AND A602.
 - INTERNAL ALTERATIONS THROUGHOUT THE THREE FLOORS. REFER TO DRAWING A301, A302 AND A303.
 - REPLACEMENT/RESTORATION OF ALL EXISTING WINDOWS (LIKE FOR LIKE).
 - REPLACE THE EXISTING GARDEN STONE WALL AND FENCE WITH A NEW BRICK WALL. REFER TO DRAWING A005, A800, A801, 802.
 - PROPOSED NEW FRONT AND SIDE GATES. REFER TO DRAWING A006, A800, A801.


- Notes:
- All scaled dimensions are to be confirmed with the Architect / Project Manager.
 - All notated dimensions are to be taken in preference to the scaled dimensions.
 - All dimensions must be checked on Site prior to commencement of work.
 - Any errors or omissions must be reported to the Architect / Project Manager.
 - All copyrights retained.
 - This drawing is not to be produced in part or whole without prior express permission of Studio HAVN.
 - Materials & workmanship shall be to the best of their respective kind and in accordance with all current British Standards & Codes of Practice Statutory Authority & Manufacturers Recommendations/ Specifications.

Rev	By	Ch'd	Date
-	-	-	-
Notes			
-	-	-	-
Rev			
-	-	-	-
Notes			
-	-	-	-
Rev			
-	-	-	-
Notes			
-	-	-	-
Rev			
-	-	-	-
Notes			
-	-	-	-
Rev			
-	-	-	-
Notes			
-	-	-	-
Rev			
-	-	-	-
Notes			
-	-	-	-

Issued for	
FOR PLANNING	
Date	30 OCTOBER 2024
Office	
STUDIOHAVN	
E: tanis@studiohavn.com	
M: +44 (0) 7401 299 652	
Client	
PRIVATE CLIENT	
Job title	
HVN24.056	
24 SOUTHWOOD LAWN ROAD	
LONDON N6 5SF	
UNITED KINGDOM	
Drawing title	
SECTION C-C & D-D PROPOSED	
Scale	
1:100@A3	Date drawn
30.10.2024	
Designed by	Drawn by
TDP	HR
Checked by	Approved by
TDP	TDP
Drawing number	
A-604	
Revision	
000	

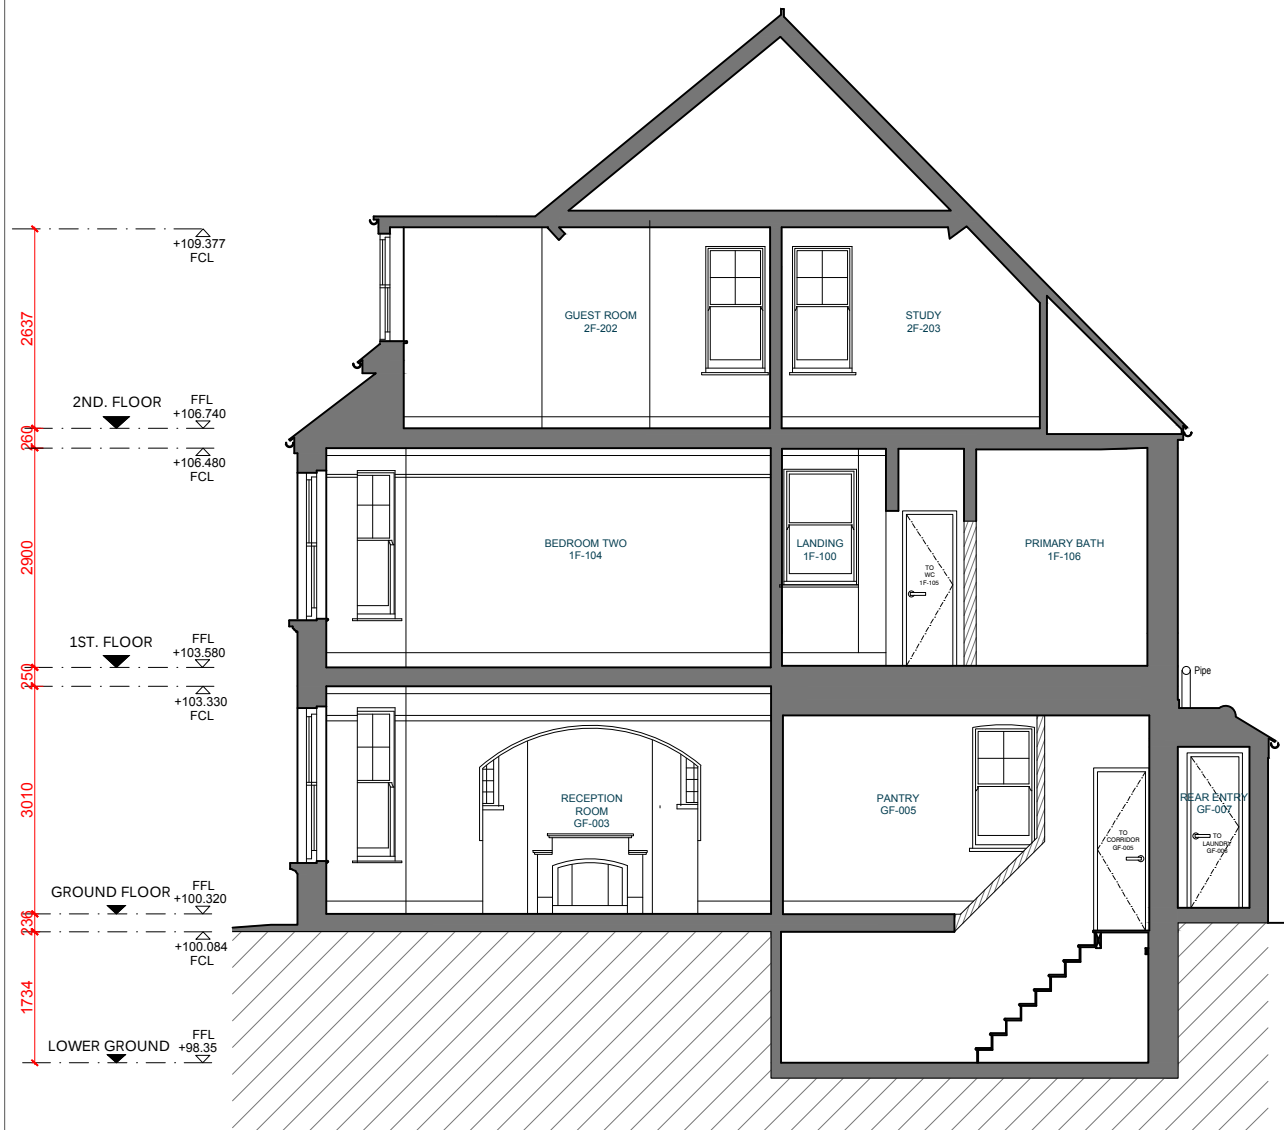

01 SECTION C-C - PROPOSED
scale 1:100 @A3

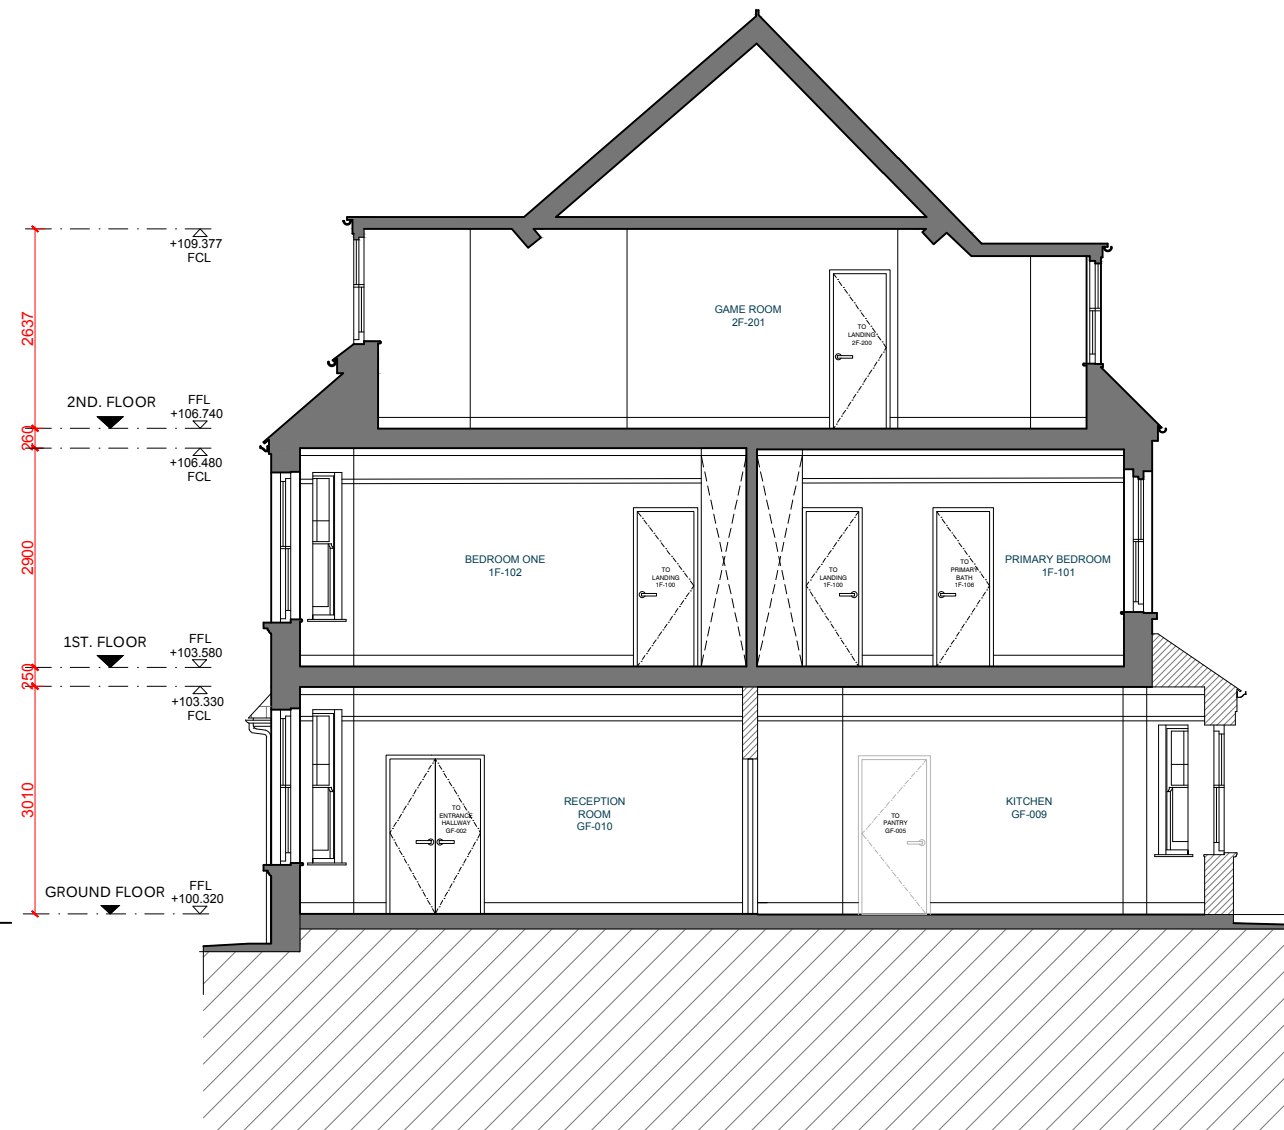

02 SECTION D-D - PROPOSED
scale 1:100 @A3

