


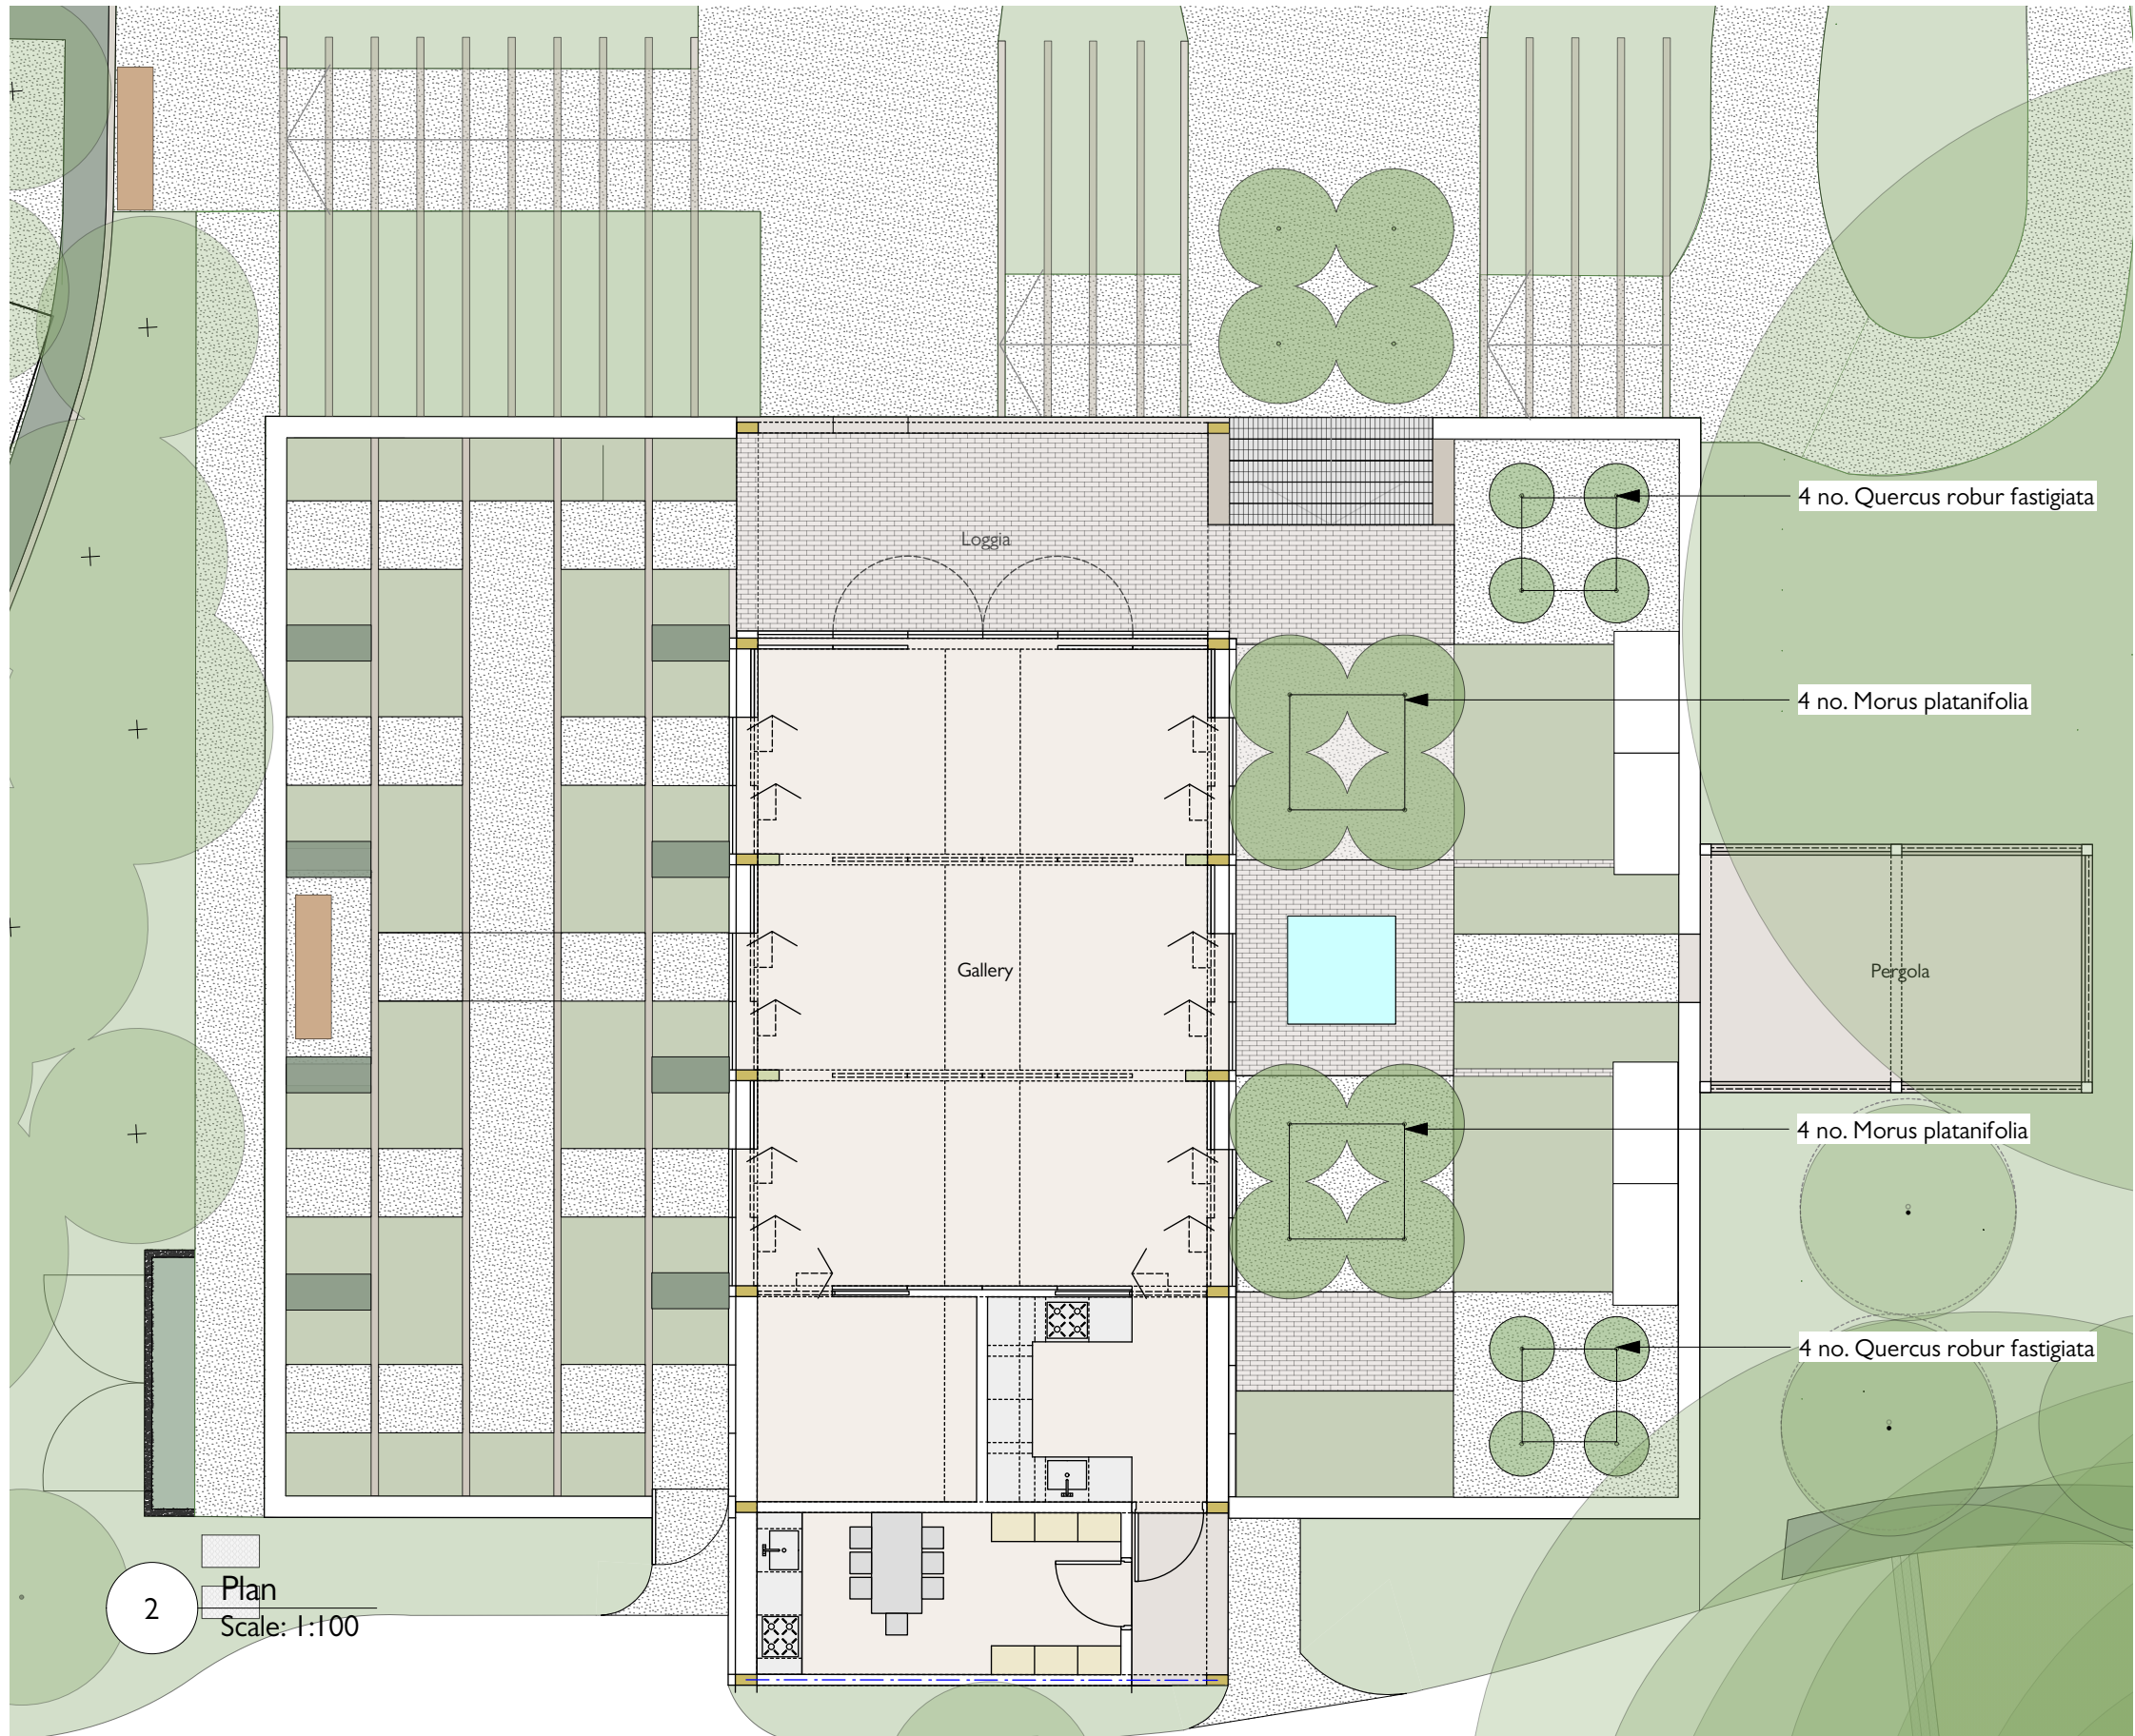

Note:-

1. All dimensions are in millimeters unless otherwise indicated.
2. Any discrepancies in this drawing are to be brought to the immediate notice of the Landscape Architect.
3. The drawing is not to be scaled.
4. All existing dimensions/levels etc. indicated on the drawings are to be verified on site.

del Buono Gazerwitz Ltd.

3rd Floor, 42 Theobalds Road
London WC1X 8NW

tel: (44) 0207 613 1122
email: info@delbuono-gazerwitz.co.uk

Project:	OmVed - Glasshouse
Drawing Title:	Walled Garden - Proposed Trees
Scale & Sheet size:	1:100 @ A3
Drawing No.:	dBG363/09
Rev.:	

Date: 07/11/24
Rev. date: