


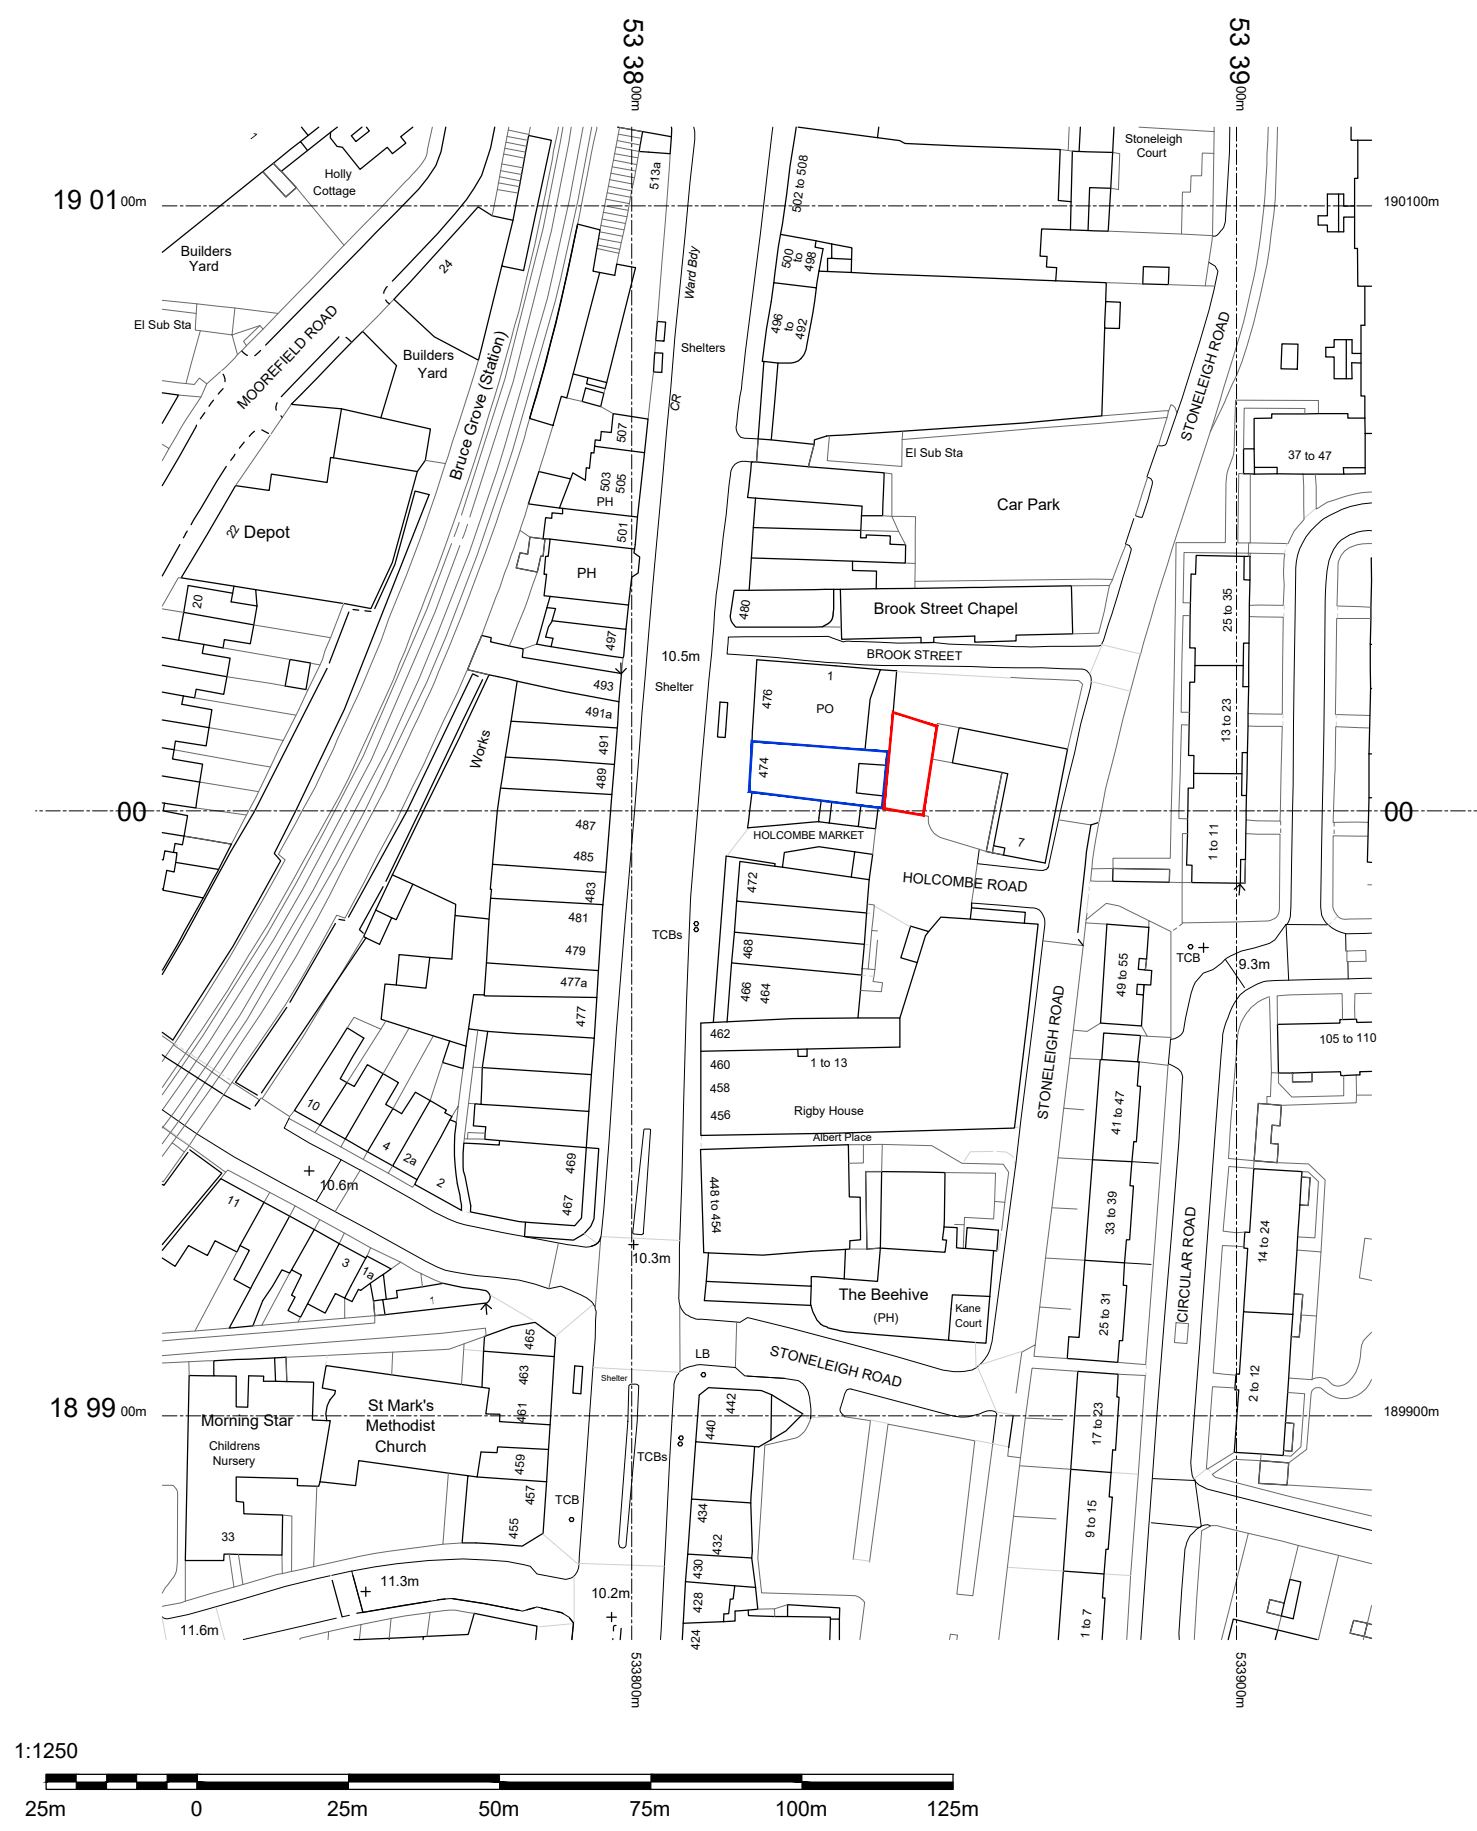

Property:
Private Yard at rear of
474 Tottenham High Road, N17 9JF
Contact:
Mr Asher Solinski
Em: as_659901@talktalk.net mob:

Project: Application for use of back yard at 474 Tottenham High Rd
for temporary mobile catering unit with seating
Drawing Title: **Site Location Plan**

Proj. No: RH-07-24A
Scale: 1/1250 @ A3
Dwg No: SP-01
Date: Nov 11 2024
Page: A3

ADM Food Safety & Licensing
Tel: 0208 8861 0400
Mob: 07950 685397
Em: admtraining58@gmail.com

R. Hadidian - Architect, RIBA
44b High Road, Willesden London NW10 2QA
Tel: 07476845478 Em: rhadidian@gmail.com

