




**EXISTING, AS-APPROVED & PROPOSED BLOCK PLANS**  
12 Canning Crescent, London, N22 5SR

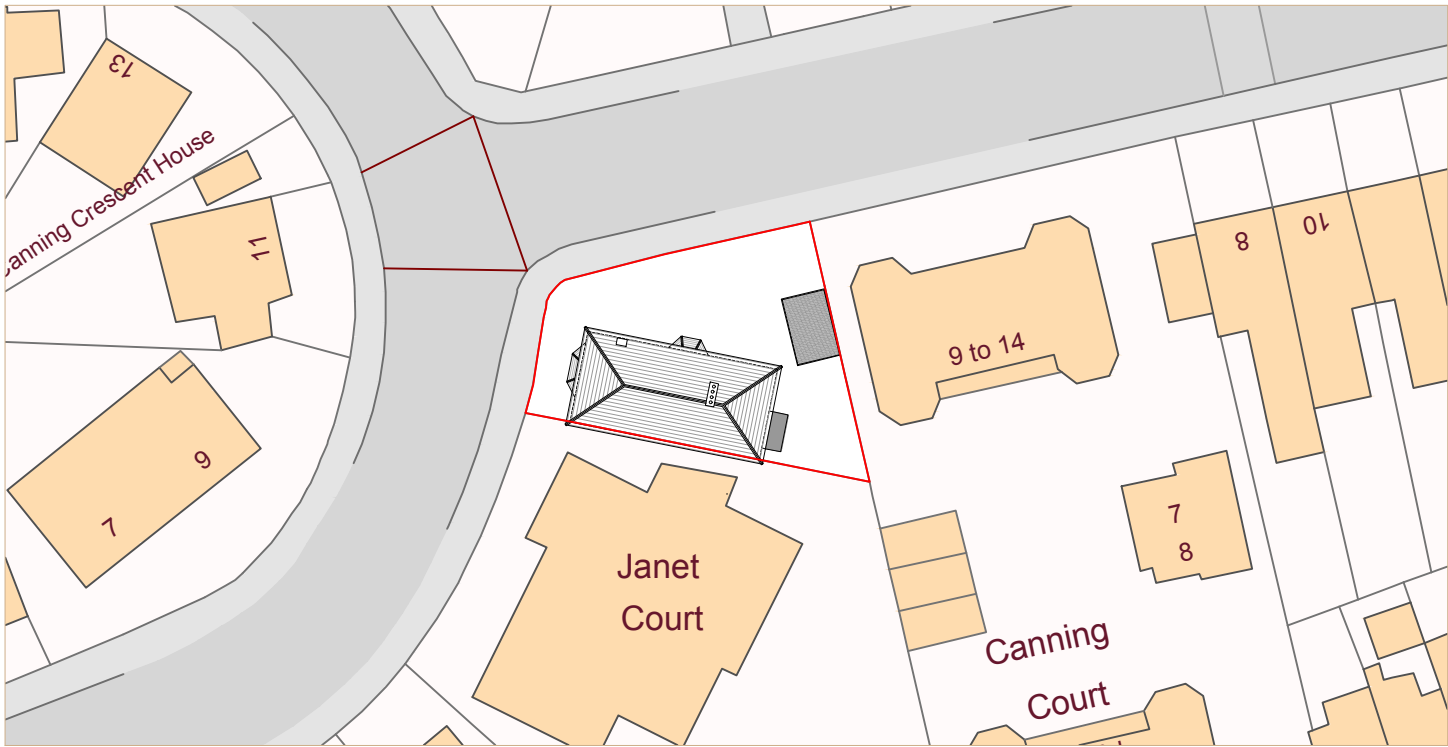

Existing block plan  
Scale 1:500

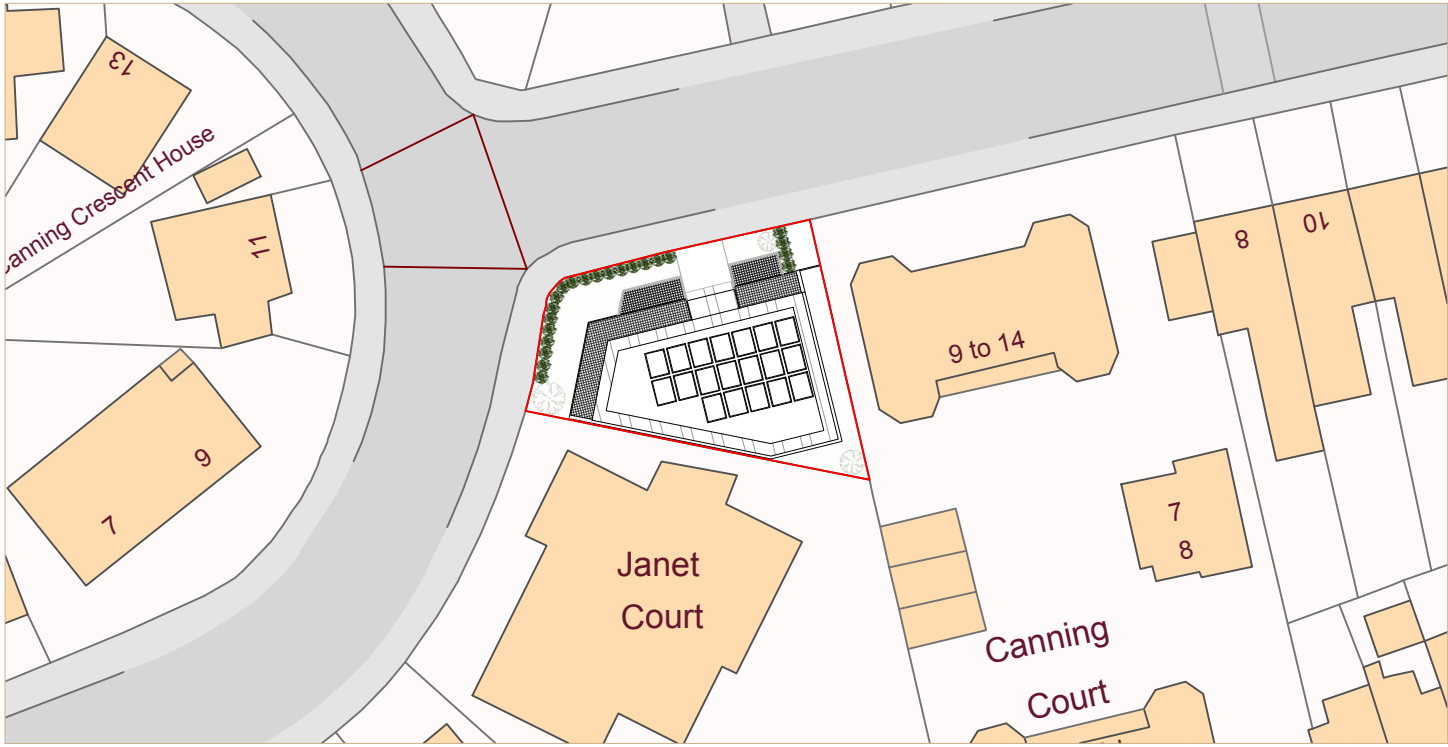

As-approved block plan (HGY/2023/1337)  
Scale 1:500

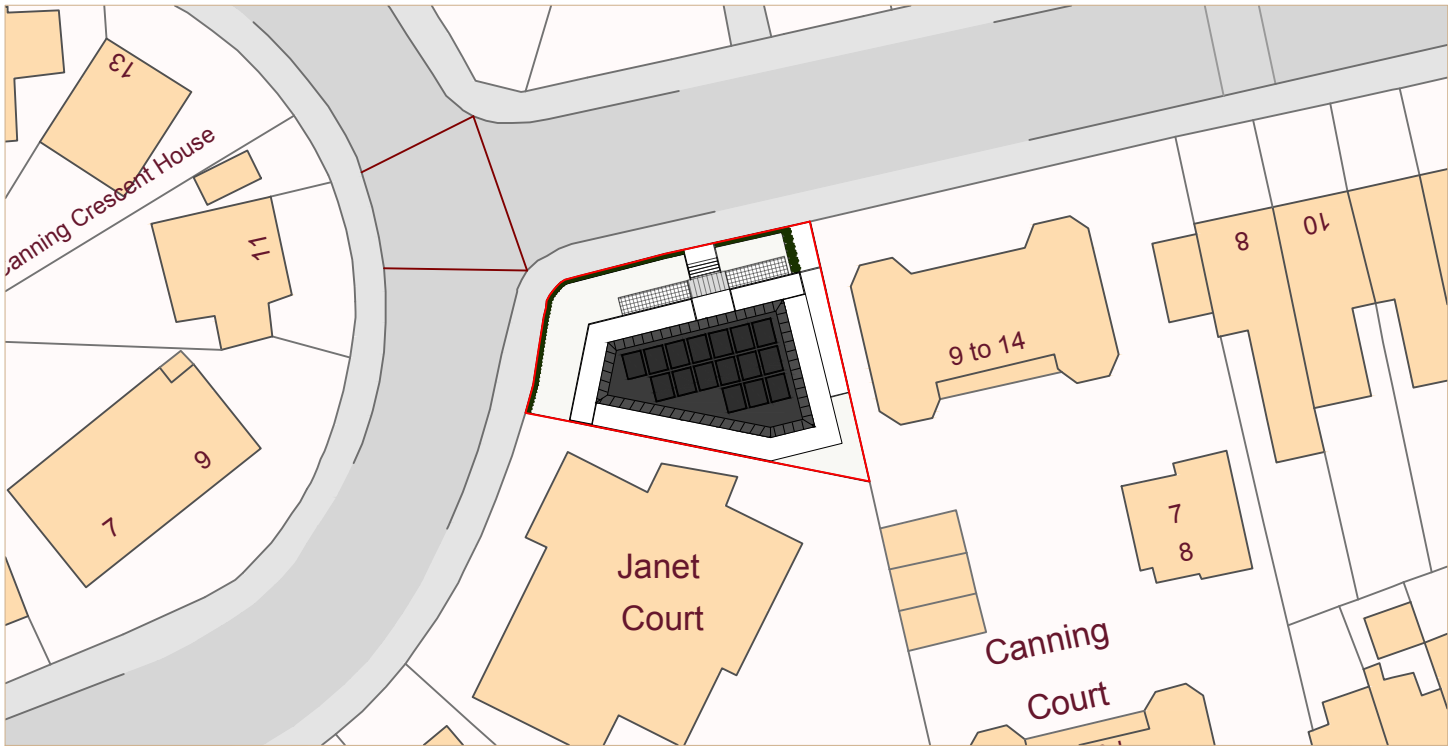

Proposed block plan  
Scale 1:500

Ref: 113A\_PL05A