


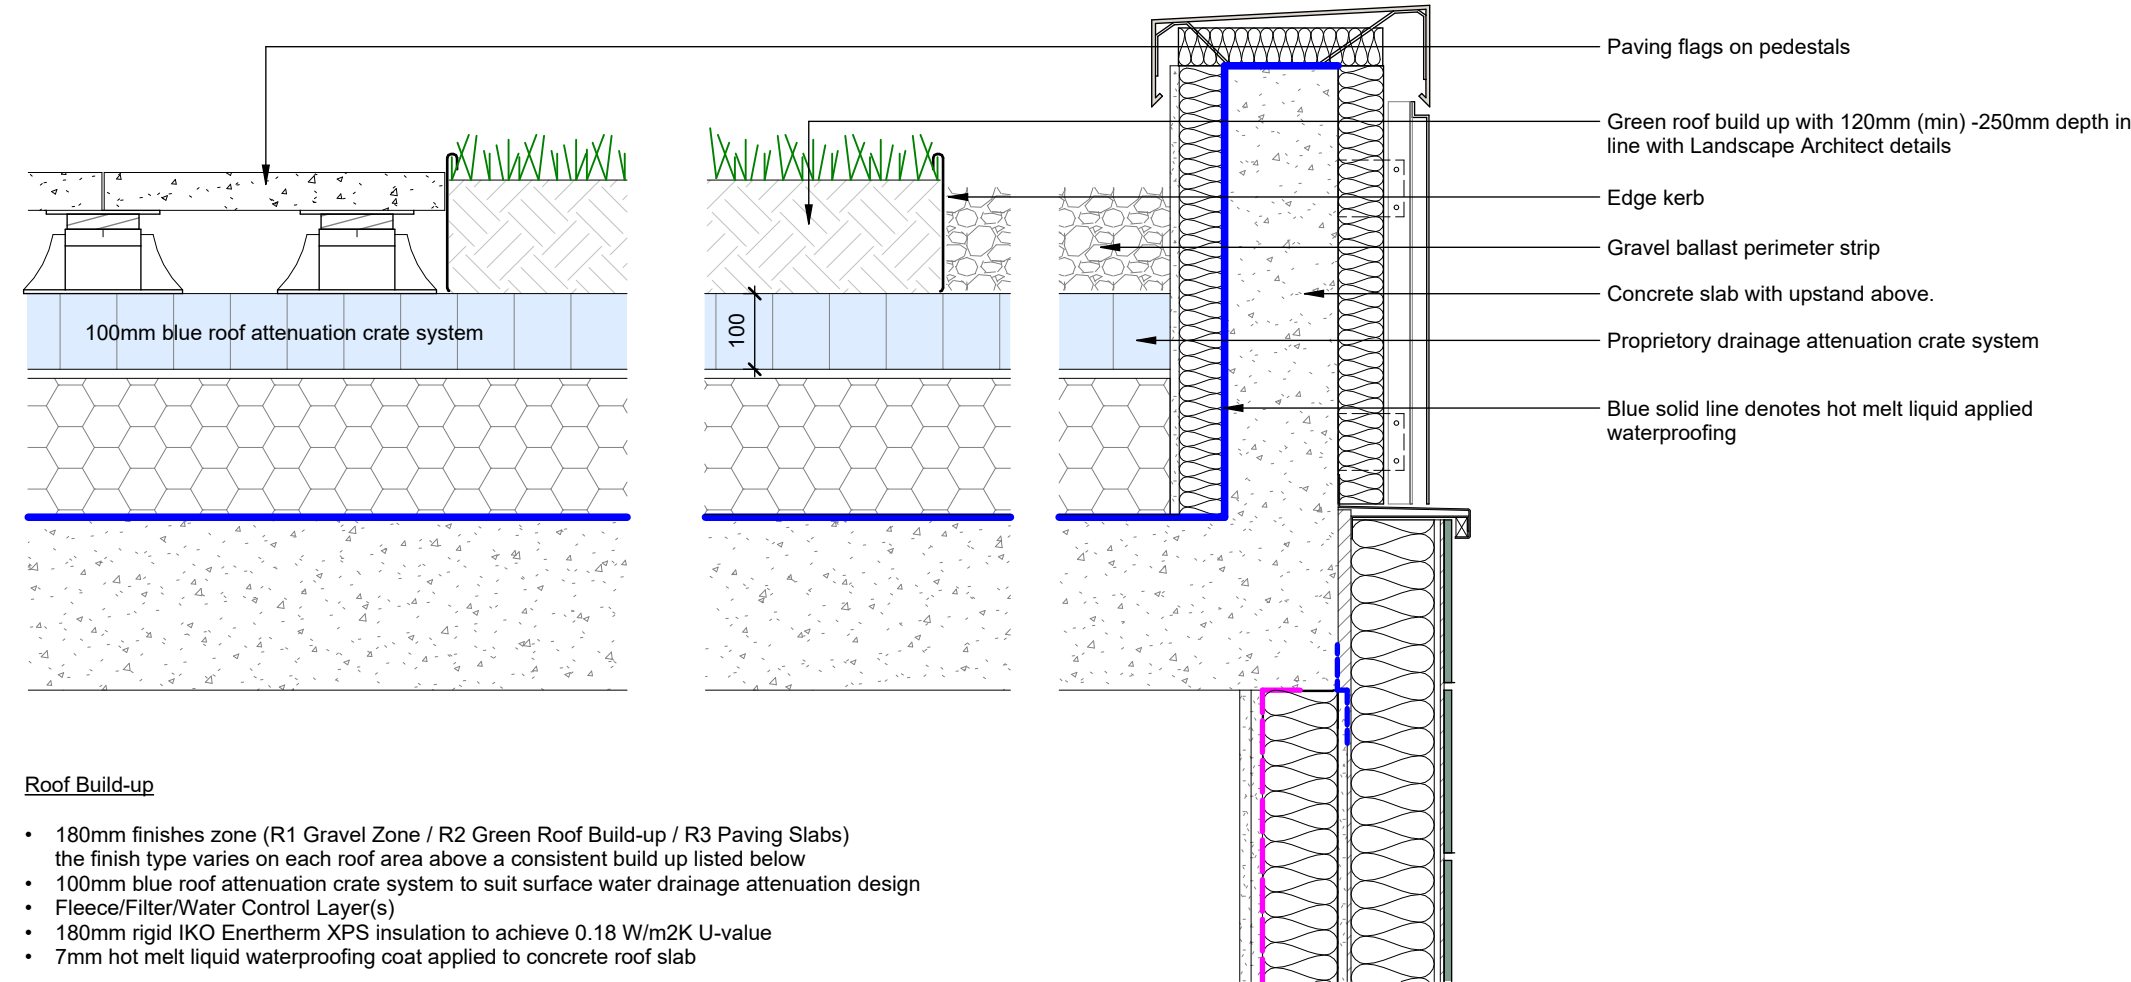

Roof Build-up

- 180mm finishes zone (R1 Gravel Zone / R2 Green Roof Build-up / R3 Paving Slabs) the finish type varies on each roof area above a consistent build up listed below
- 100mm blue roof attenuation crate system to suit surface water drainage attenuation design
- Fleece/Filter/Water Control Layer(s)
- 180mm rigid IKO Enertherm XPS insulation to achieve 0.18 W/m2K U-value
- 7mm hot melt liquid waterproofing coat applied to concrete roof slab

NOTES:

DO NOT SCALE FROM THIS DRAWING. USE FIGURED DIMENSIONS ONLY UNLESS EXPLICITLY AGREED. VERIFY ALL DIMENSIONS AND SETTING OUT ON SITE. NOTIFY ANY DISCREPANCIES TO THE ARCHITECT. FOR STRUCTURAL INFORMATION, REFER TO STRUCTURAL ENGINEER'S DRAWINGS. FOR M&E INFORMATION, REFER TO M&E ENGINEER'S AND SUB-CONTRACTORS' DRAWINGS. FOR HEALTH & SAFETY INFORMATION, REFER TO HEALTH & SAFETY RISK ASSESSMENTS.



REVISION: P05	BY: BSP	CHECKED: JRP	DATE: 23/10/2024
Revised Planning Issue.			
REVISION: P04	BY: BSP	CHECKED: JRP	DATE: 22/10/2024
Revised Planning Issue.			
REVISION: P03	BY: BSP	CHECKED: JRP	DATE: 18/10/2024
Annotation updated. Issued For Planning			
REVISION: P02	BY: BSP	CHECKED: JRP	DATE: 26/09/2024
Annotation updated. Issued For Planning			
REVISION: P01	BY: BSP	CHECKED: JRP	DATE: 13/09/2024
First Issue. Issued For Planning			

STATUS

A3 | PLANNING

CLIENT

REAL ESTATE group

PROJECT

29-33 THE HALE, TOTTENHAM

TITLE

ROOF DETAIL

Hadfield Cawkwell Davidson

Broomgrove Lodge, 13 Broomgrove Rd, Sheffield, S10 2LZ T 0114 266 8181 www.hcd.co.uk

HCD PROJECT NO.	SCALE	REV
2023-192	1 : 10 @ A3	P05
PROJECT NO.	ORIGINATOR	VOLUME
23192	HCD	ZZ
NOTES:	LEVEL	TYPE
	00	DR
	ROLE + NUMBER	PL3000

© HCD