




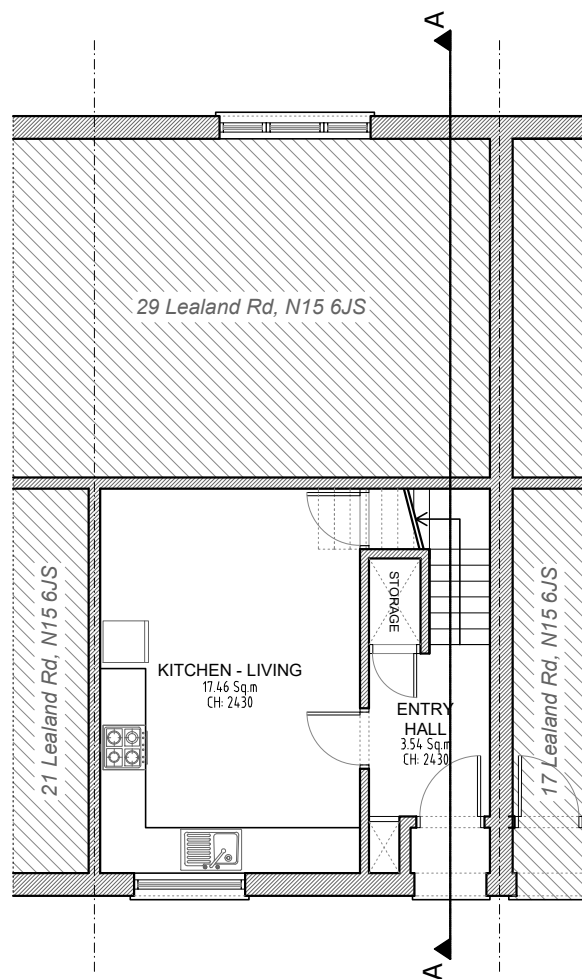


EXISTING GROUND FLOOR

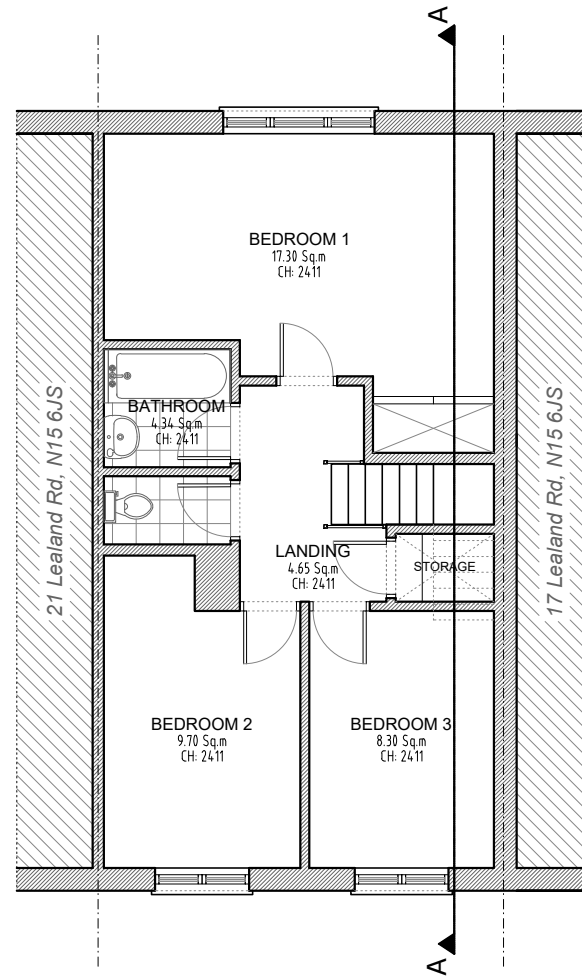

EXISTING FIRST FLOOR

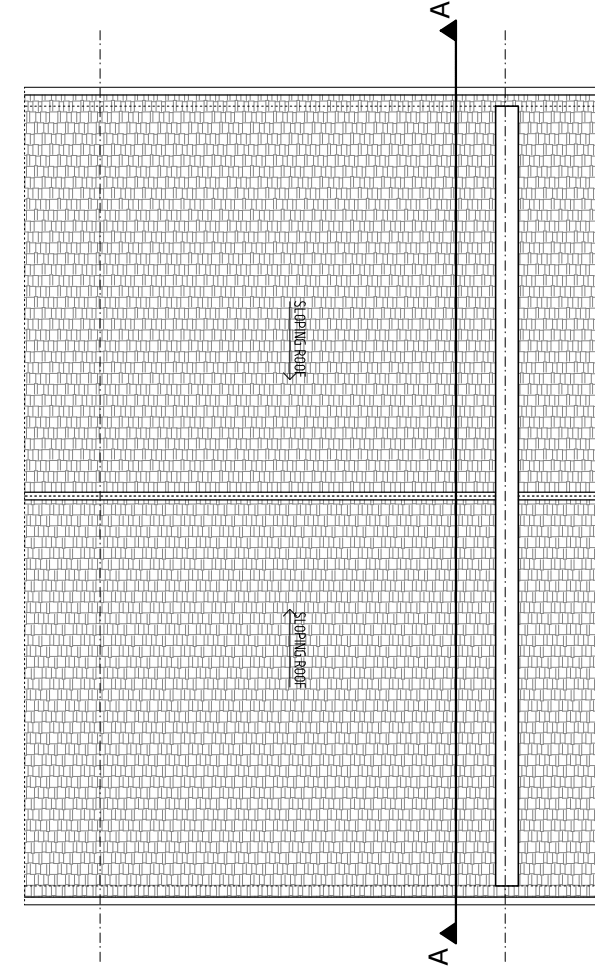

EXISTING ROOF FLOOR

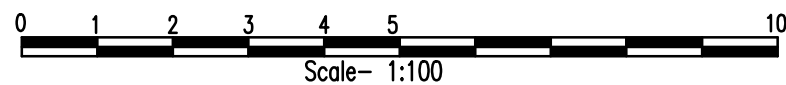

C - Sill Height
F - Window Height
CH - Ceiling Height
DH - Door Height

Title
EXISTING
FIRST FLOOR

Client: 19 LEALAND ROAD
N15 6JS
London



NOTES:
THE CONTRACTORS ARE TO CHECK
ALL DIMENSIONS, DRAIN RUNS AND
GENERAL CONDITIONS ON SITE
BEFORE WORKS COMMENCE.

ALL WORKS ARE TO BE CARRIED
OUT IN ACCORDANCE WITH
CURRENT BUILDING REGULATIONS,
BRITISH STANDARDS, CODE OF
PRACTICE AND LOCAL AUTHORITY
REQUIREMENTS.

Drawn By C.S.B
DrG No LR.19.EX.01
Date 04.09.2024
Scale 1:100 @A3

Rev