




EXISTING SECTION A-A'

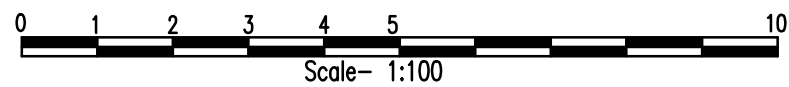

Title EXISTING SECTIONS A-A' Client: 19 LEALAND ROAD N15 6JS London	 AJ PLANS info@ajplans.co NOTES: THE CONTRACTORS ARE TO CHECK ALL DIMENSIONS, DRAIN RUNS AND GENERAL CONDITIONS ON SITE BEFORE WORKS COMMENCE . ALL WORKS ARE TO BE CARRIED OUT IN ACCORDANCE WITH CURRENT BUILDING REGULATIONS, BRITISH STANDARDS, CODE OF PRACTICE AND LOCAL AUTHORITY REQUIREMENTS.	Drawn By C.S.B DrG No LR.19.EX.03 Date 04.09.2024 Scale 1:100 @A3 Rev
---	---	---