


DO NOT SCALE
REPORT ERRORS AND OMISSIONS TO THE ARCHITECT
CHECK ALL DIMENSIONS BEFORE FABRICATION

REVISION		DRAWN	CHKD	DATE
A	Additional information for building control	JB	-	18/10/24
B	Additional information for building control	JB	-	31/10/24

Please note: balcony above the porch will not be useable, it is for decorative purposes only.

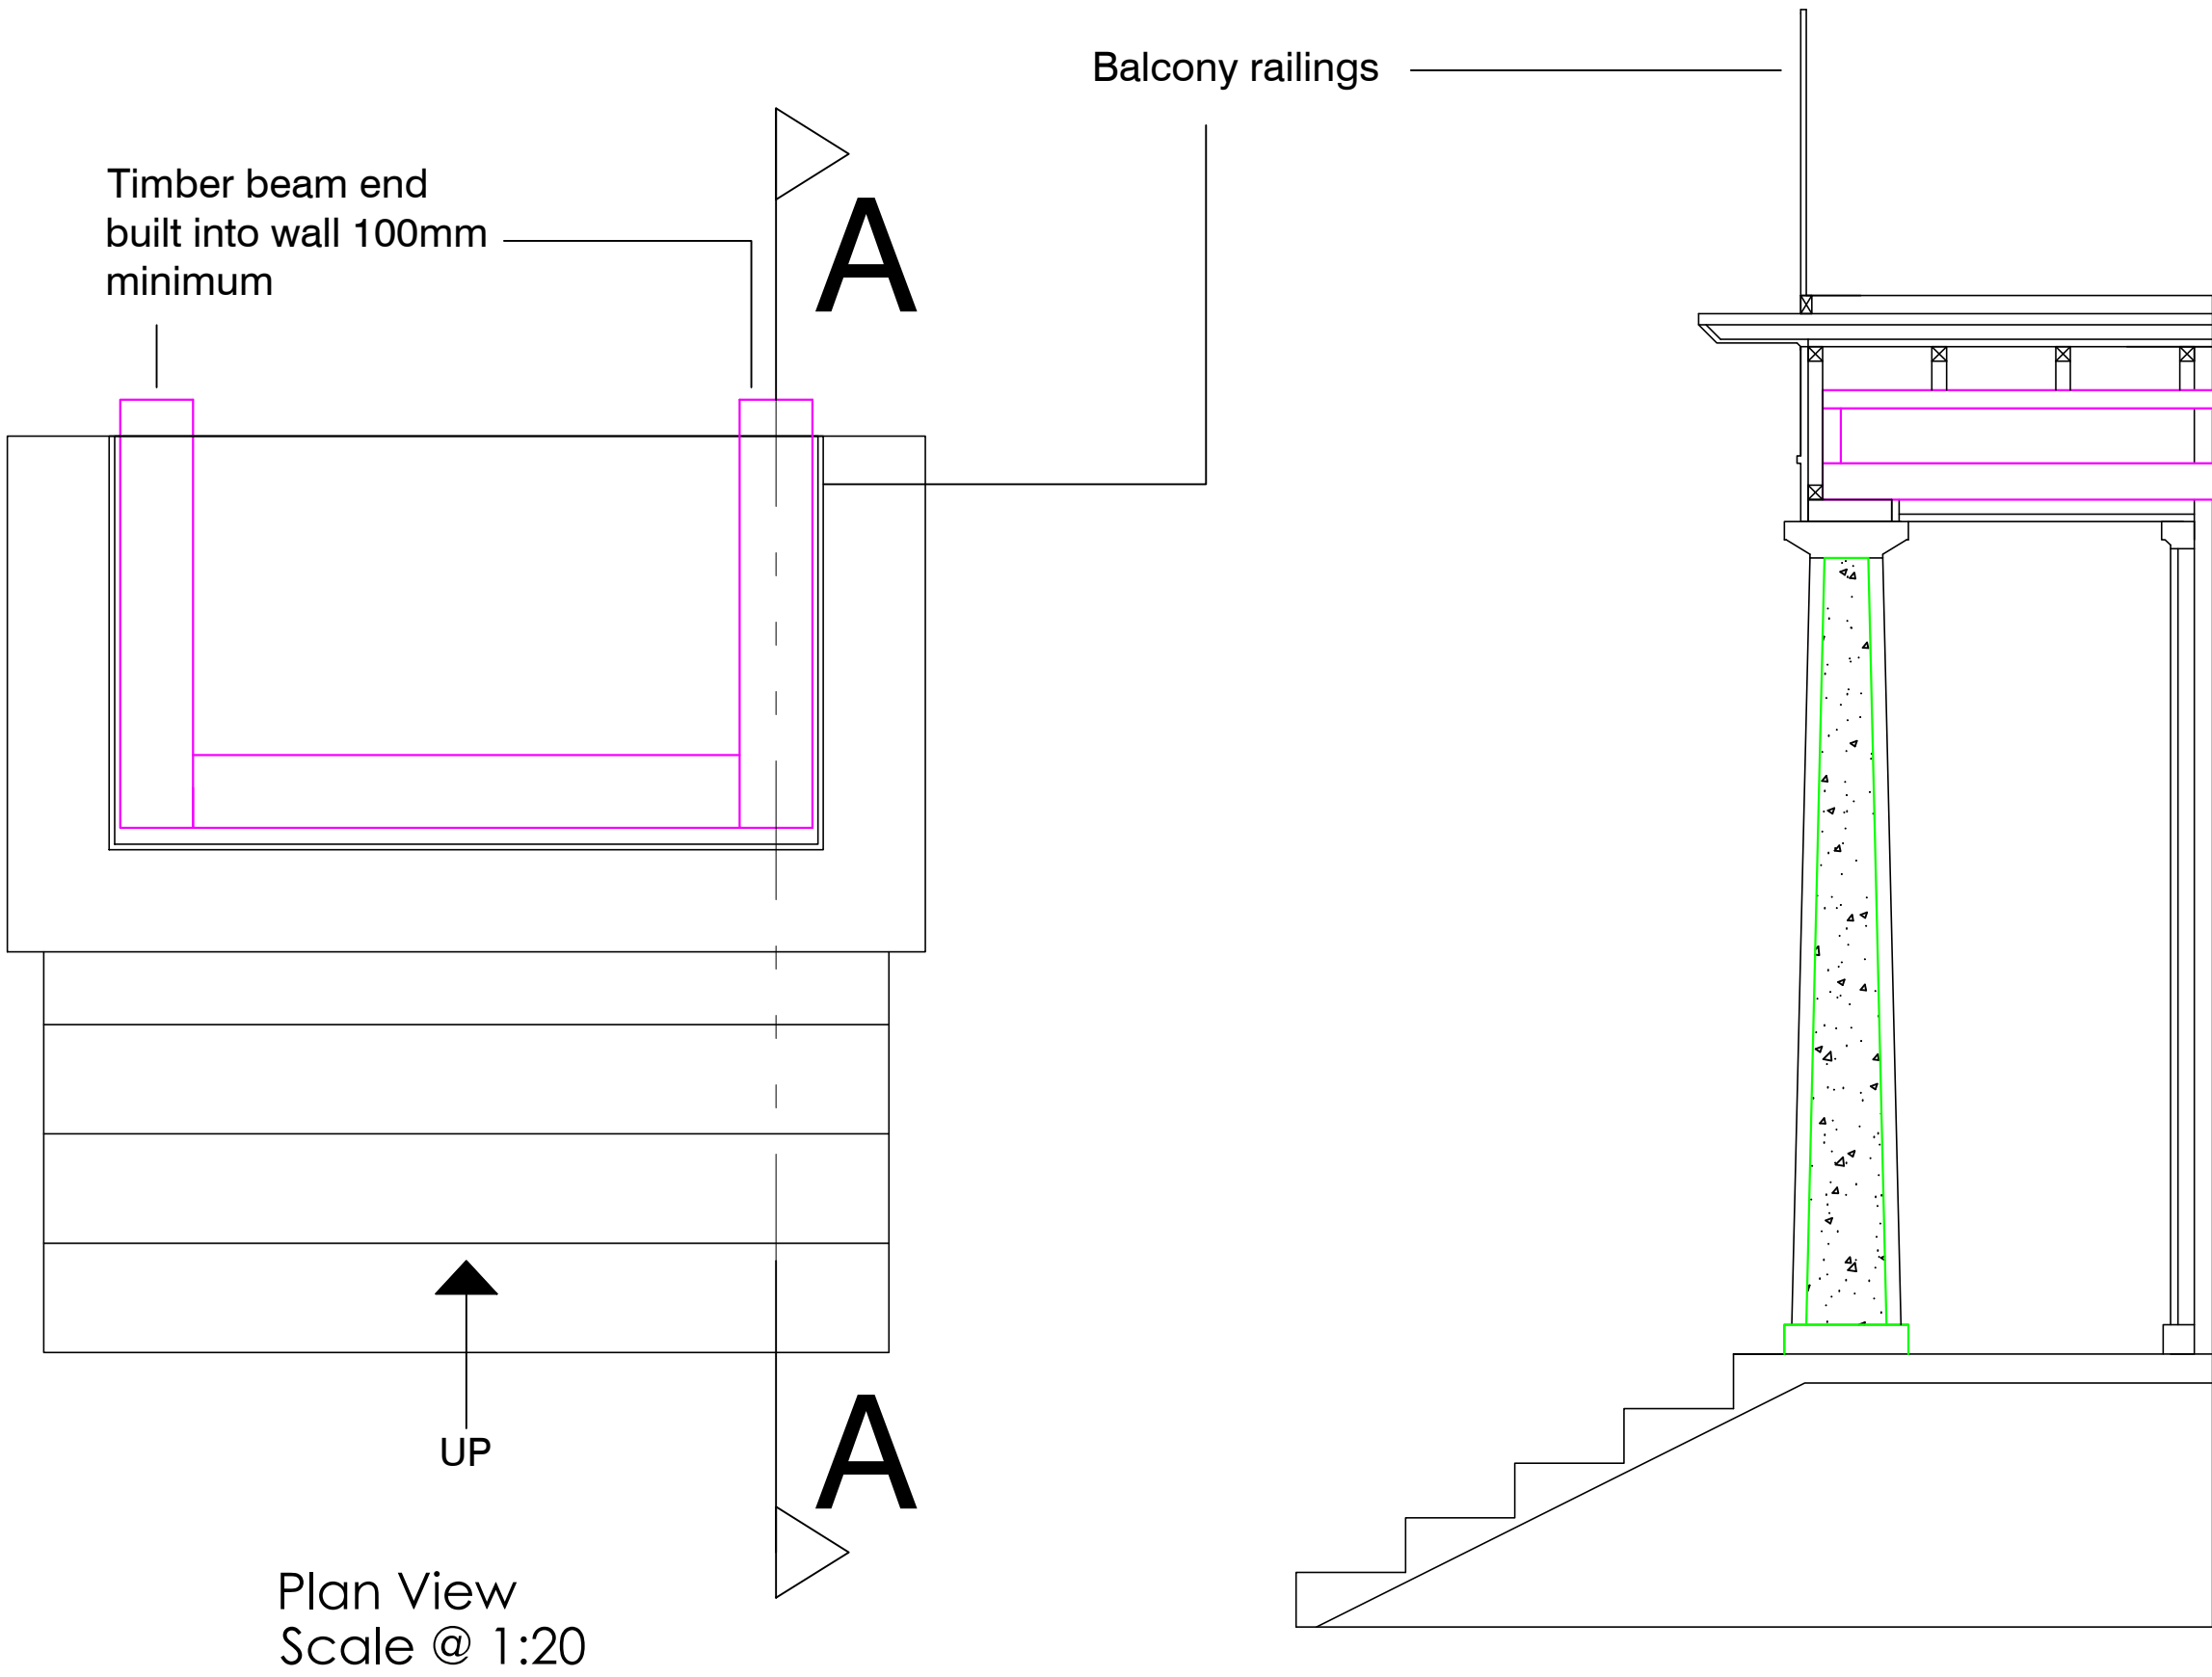


Plan View
Scale @ 1:20

Section A-A
Scale @ 1:20


Magenta lines show assumed existing/original timber beam locations within porch structure

Green lines show assumed existing concrete column built up from concrete column base

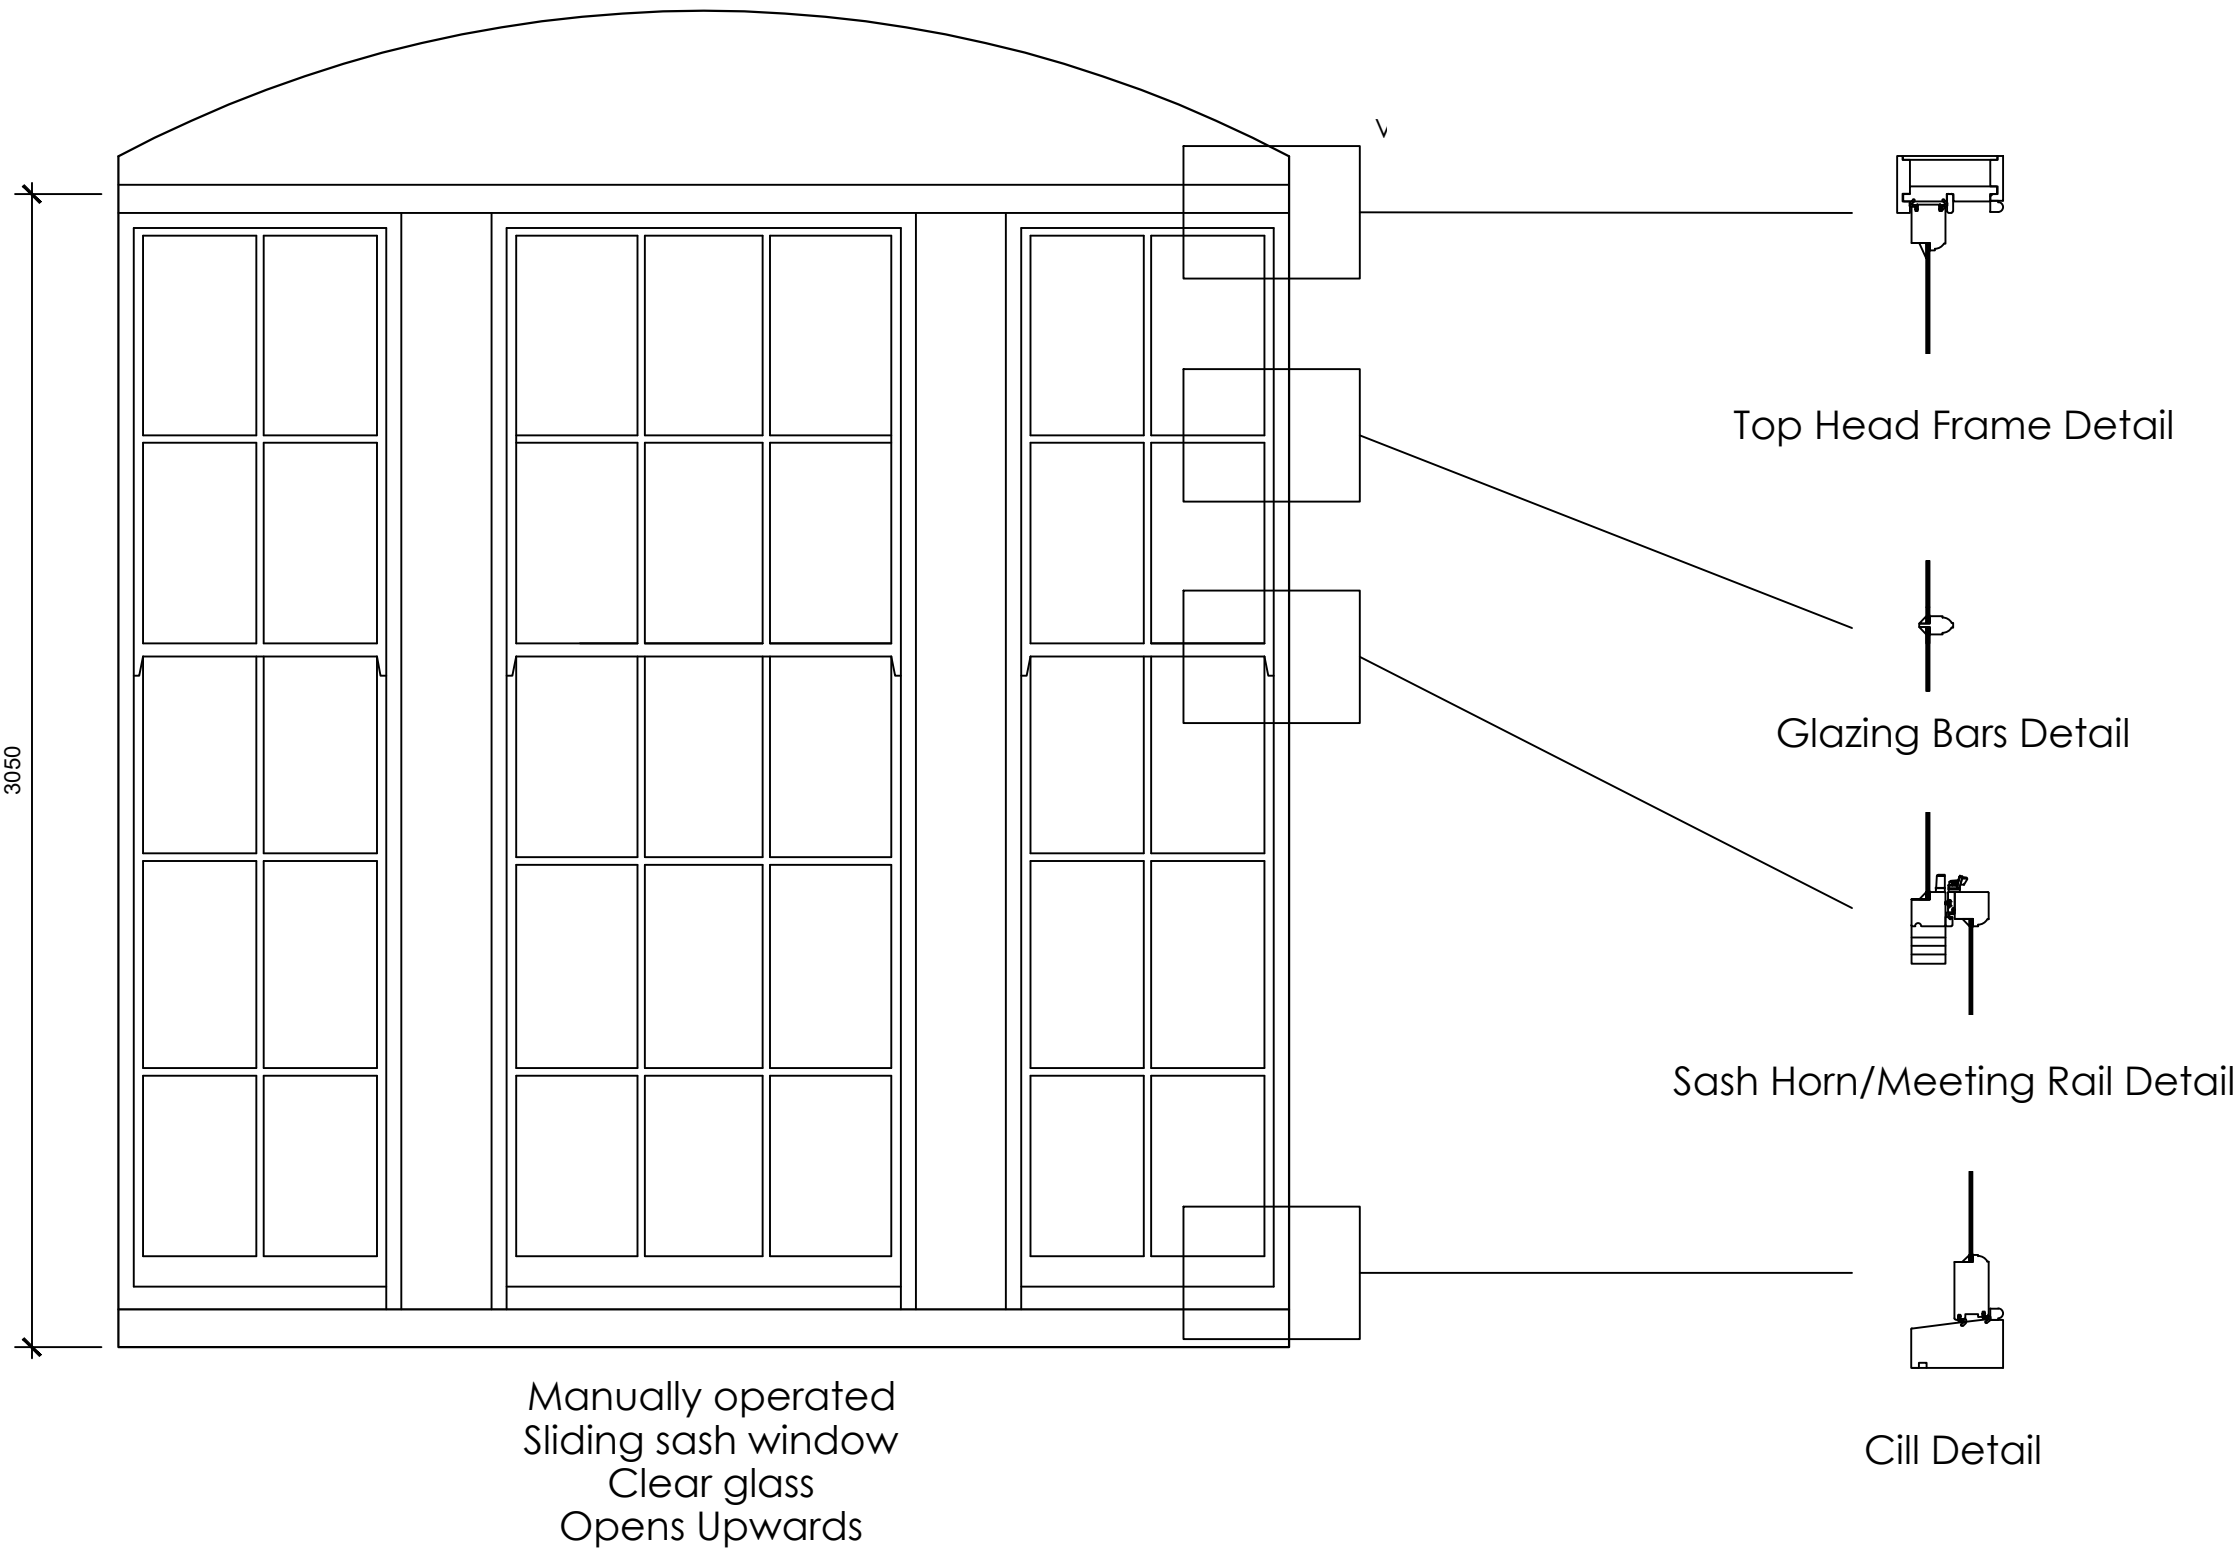

Vertical Sections @ 1:10

Scale @ 1:20

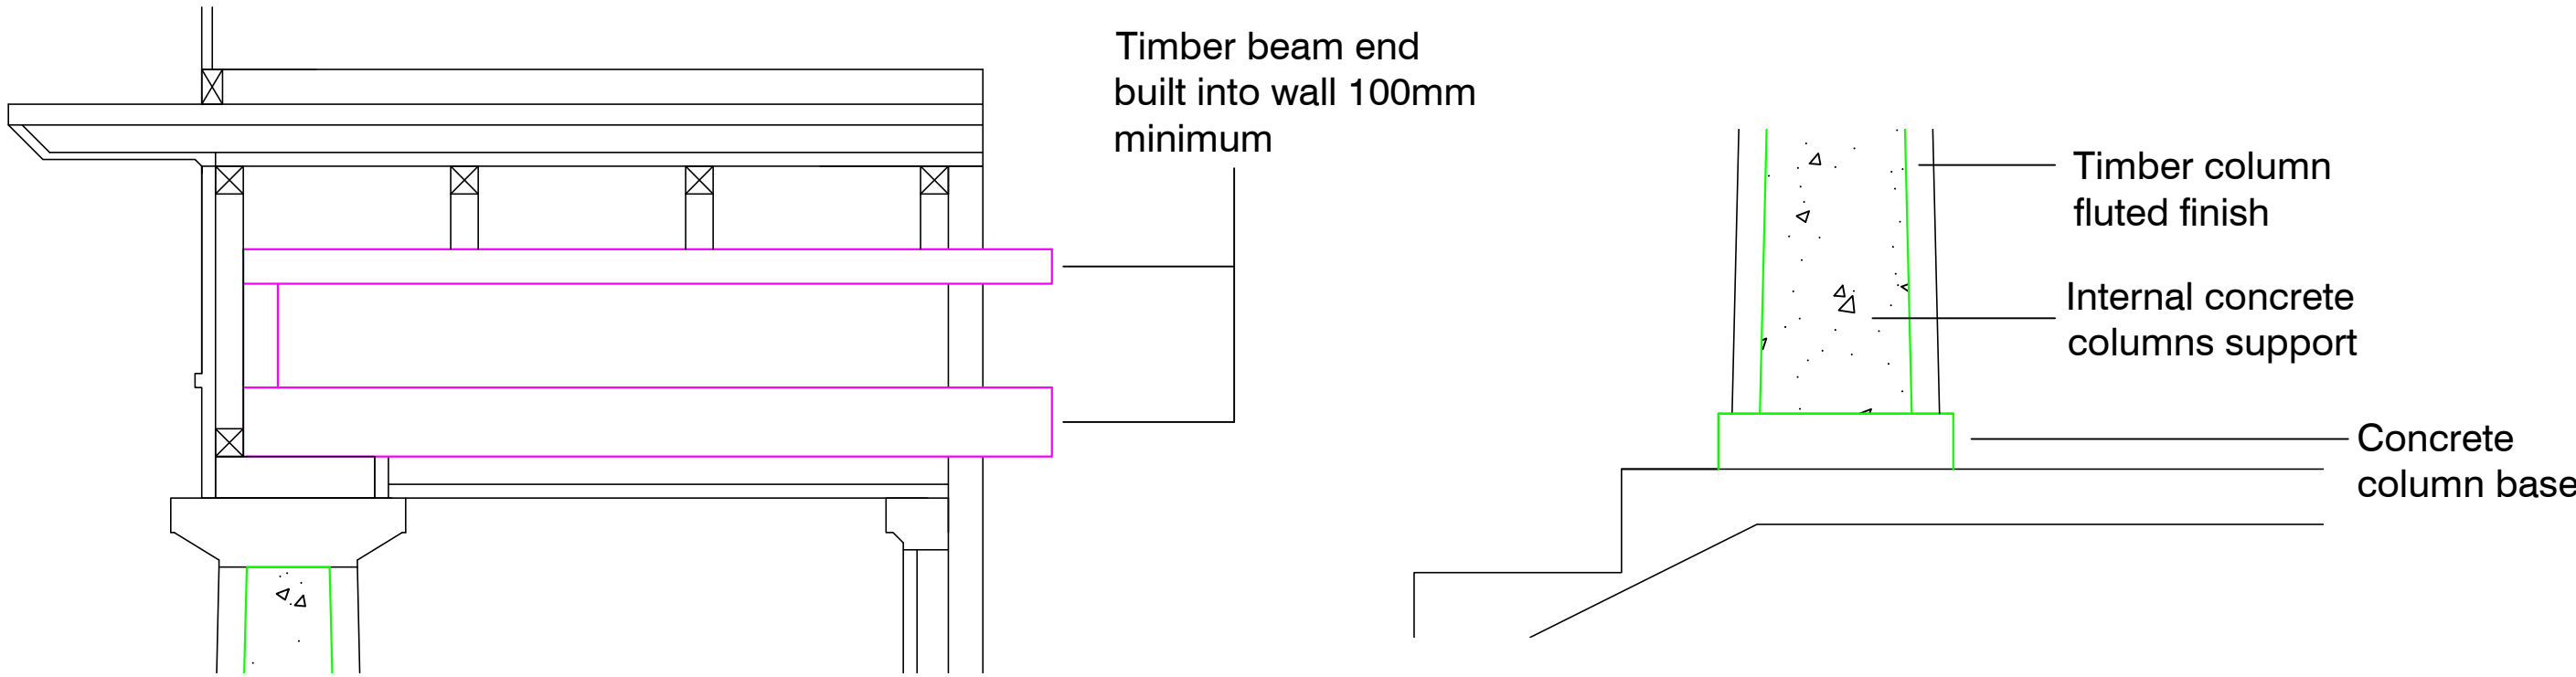

Section View
Scale @ 1:10

Section View
Scale @ 1:10

CONTRACT	SCALE	1:10/ 1:20 @A1
Mountford House, 7 Tottenham Green East, London, N15 4UU	DATE	November 2024
	DRAWN	JB
	CHECKED	
TITLE	DRAWING No	24176_03
Existing Porch Joinery Details	REVISION	