


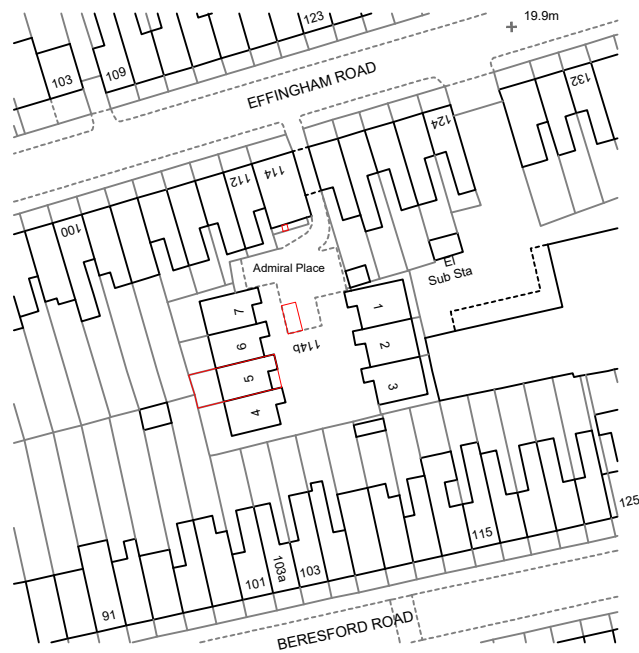

Tel: +44 (0)1932 851 950 Mob: +44 (0)7954 374973
stedmanconsulting.co.uk

Drawing
Location Plan

Project
5 Admiral Place
Effingham Road
Haringey
N8 0AF

Scale
1:1250 @ A4

Drg No.
0585 03 P1

Scale 1:1250

