


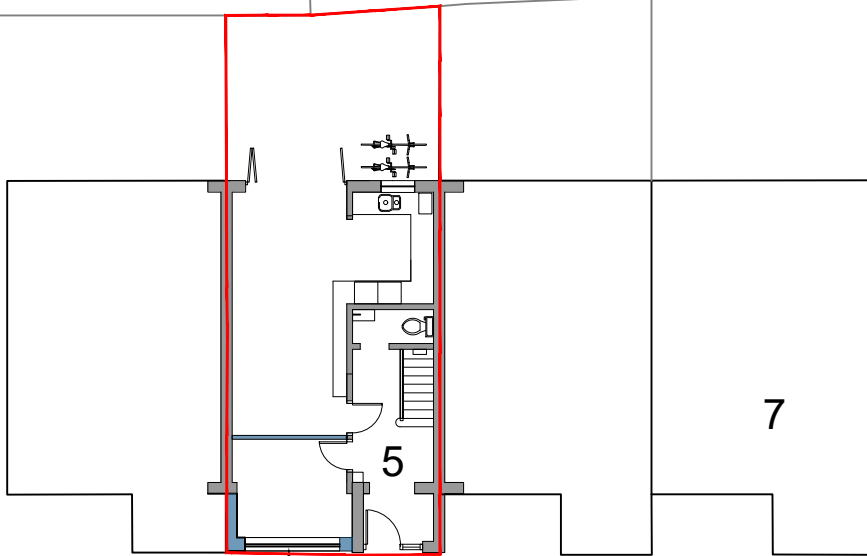

7

112

114b

15200

Admiral Place

refuse

114

3

2



STEDMAN
CONSULTING

Tel: +44 (0)1932 851 950 Mob: +44 (0)7954 374973
stedmanconsulting.co.uk

Drawing

Block Plan

Project

5 Admiral Place
Effingham Road
Haringey
N8 0AF

Scale

1:200 @ A4

Drg No.

0585 04 P1

Key

- demised property
- allocated car parking space
- allocated refuse storage

Scale 1:200

