
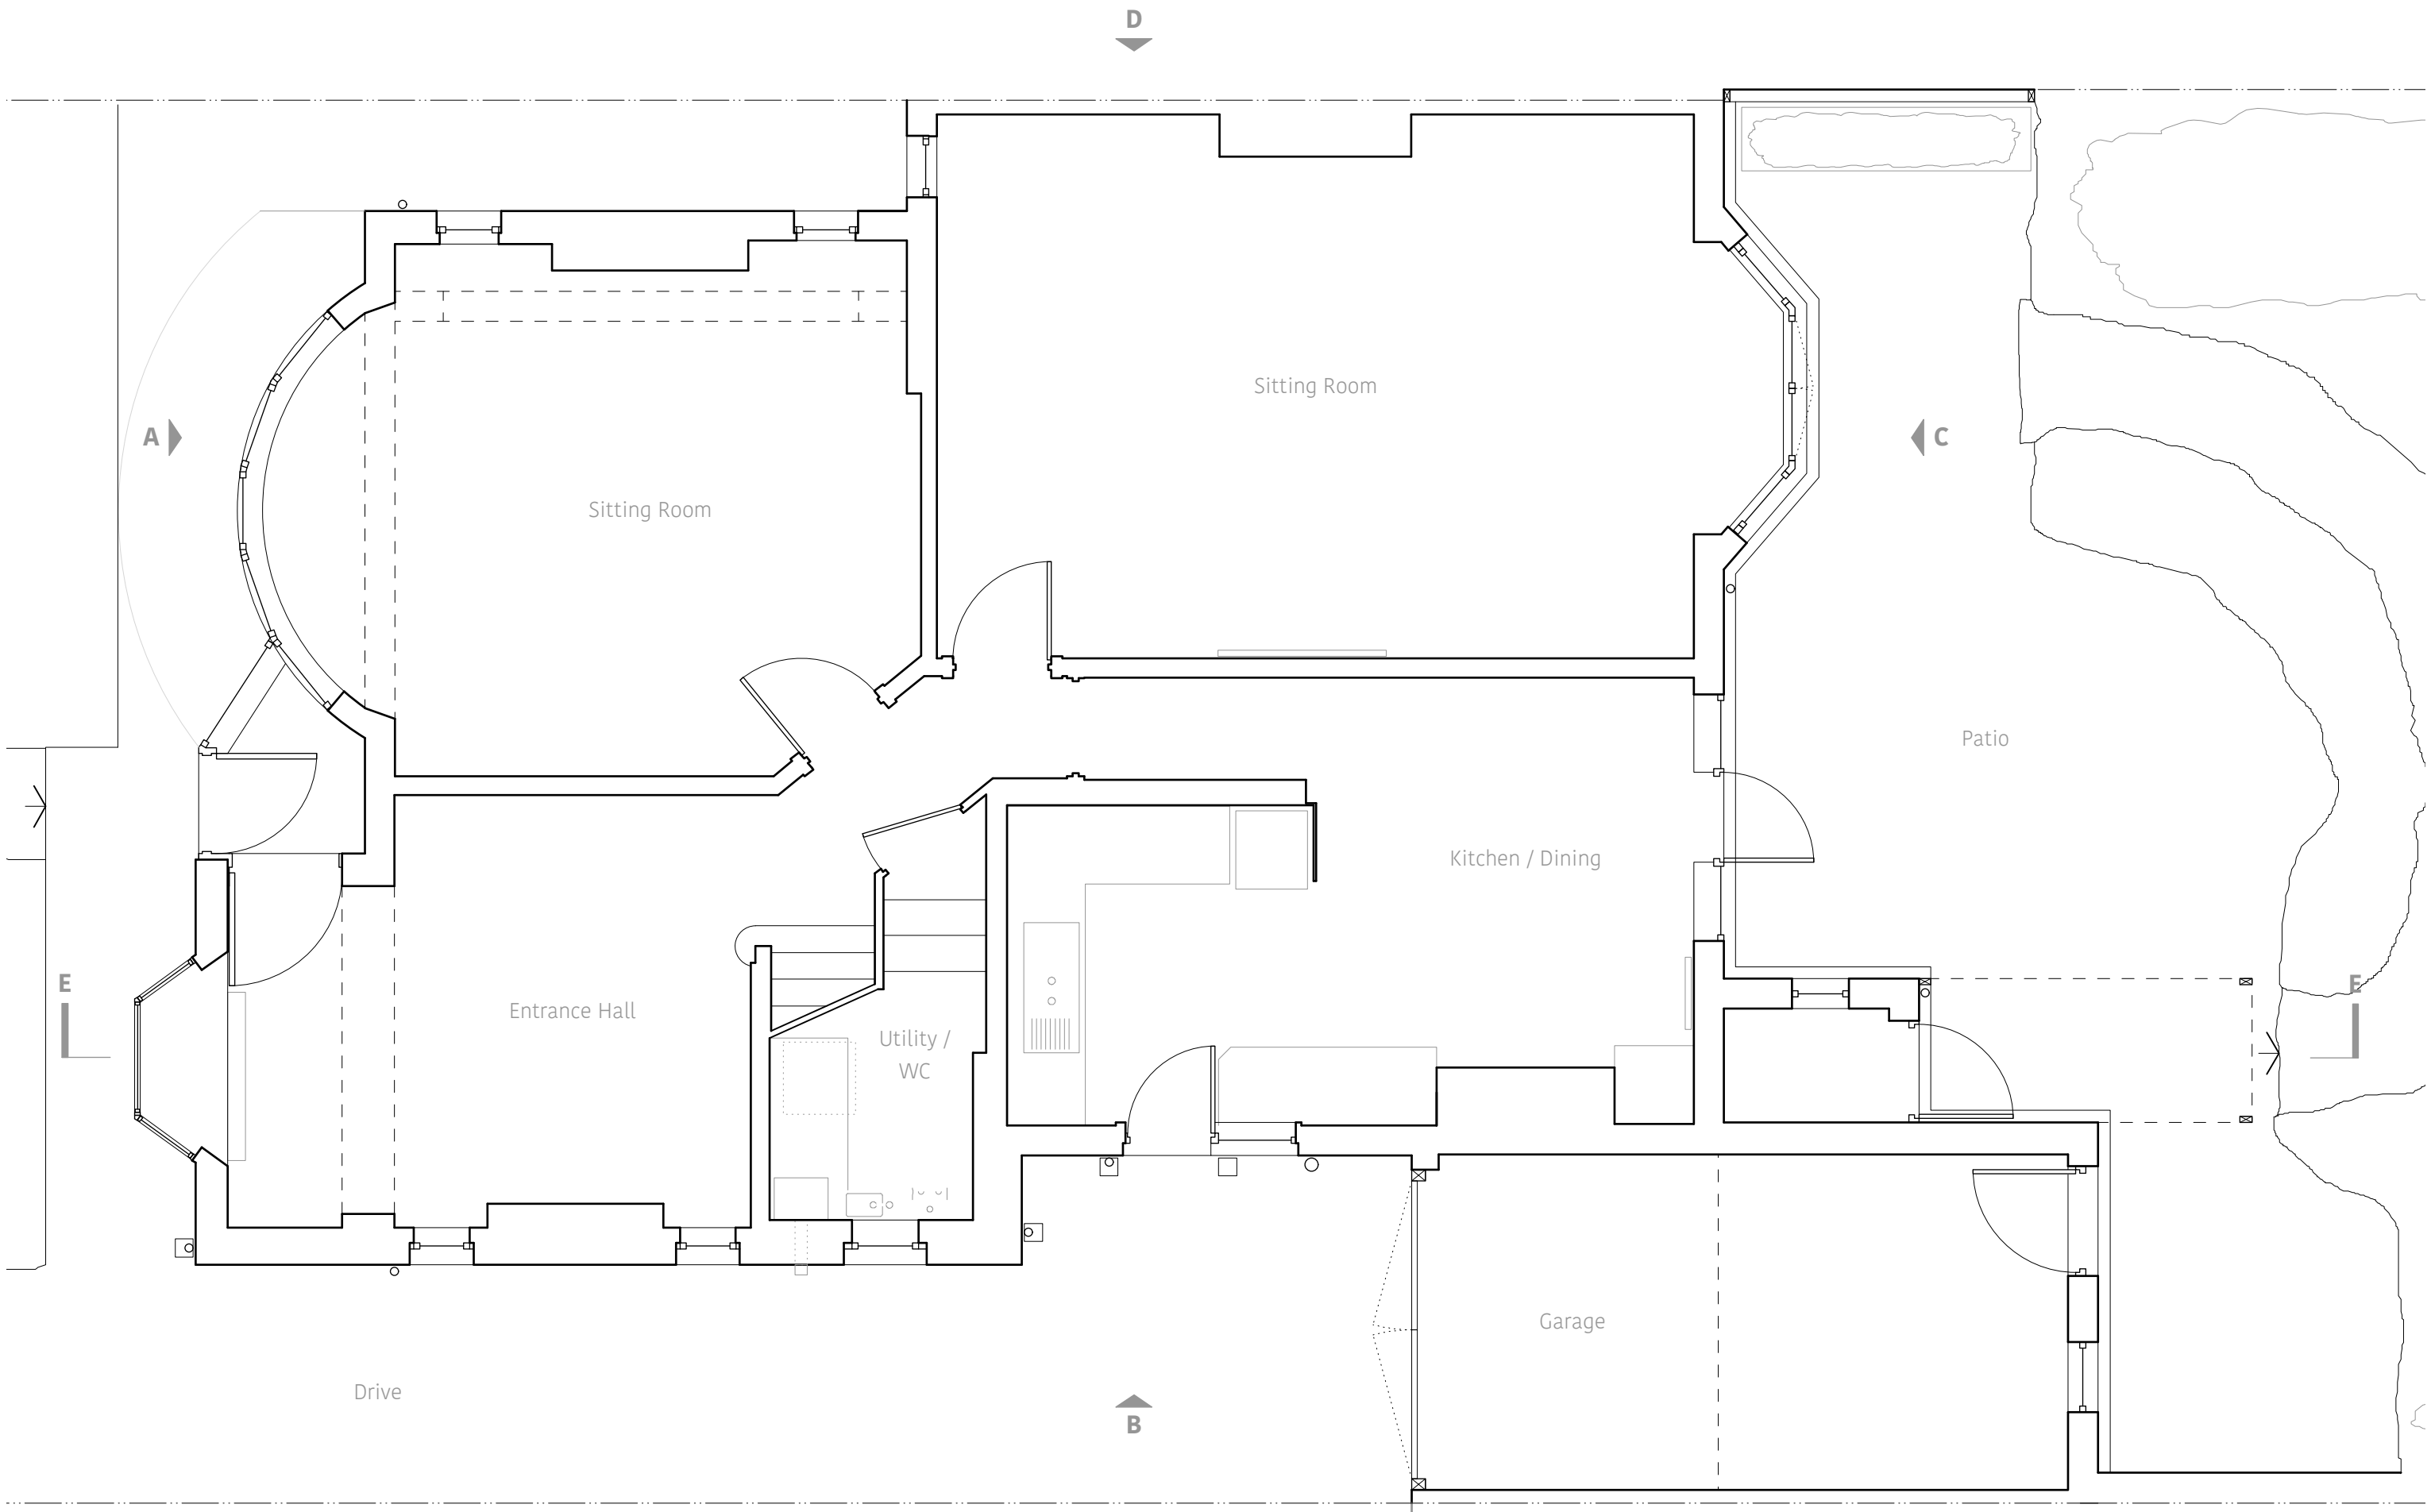
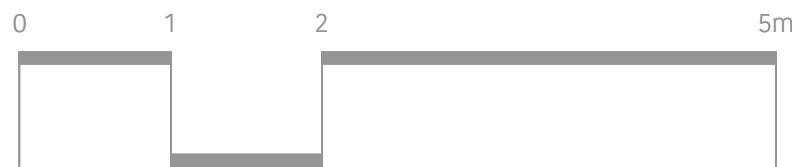


see dwg 0008.3.10

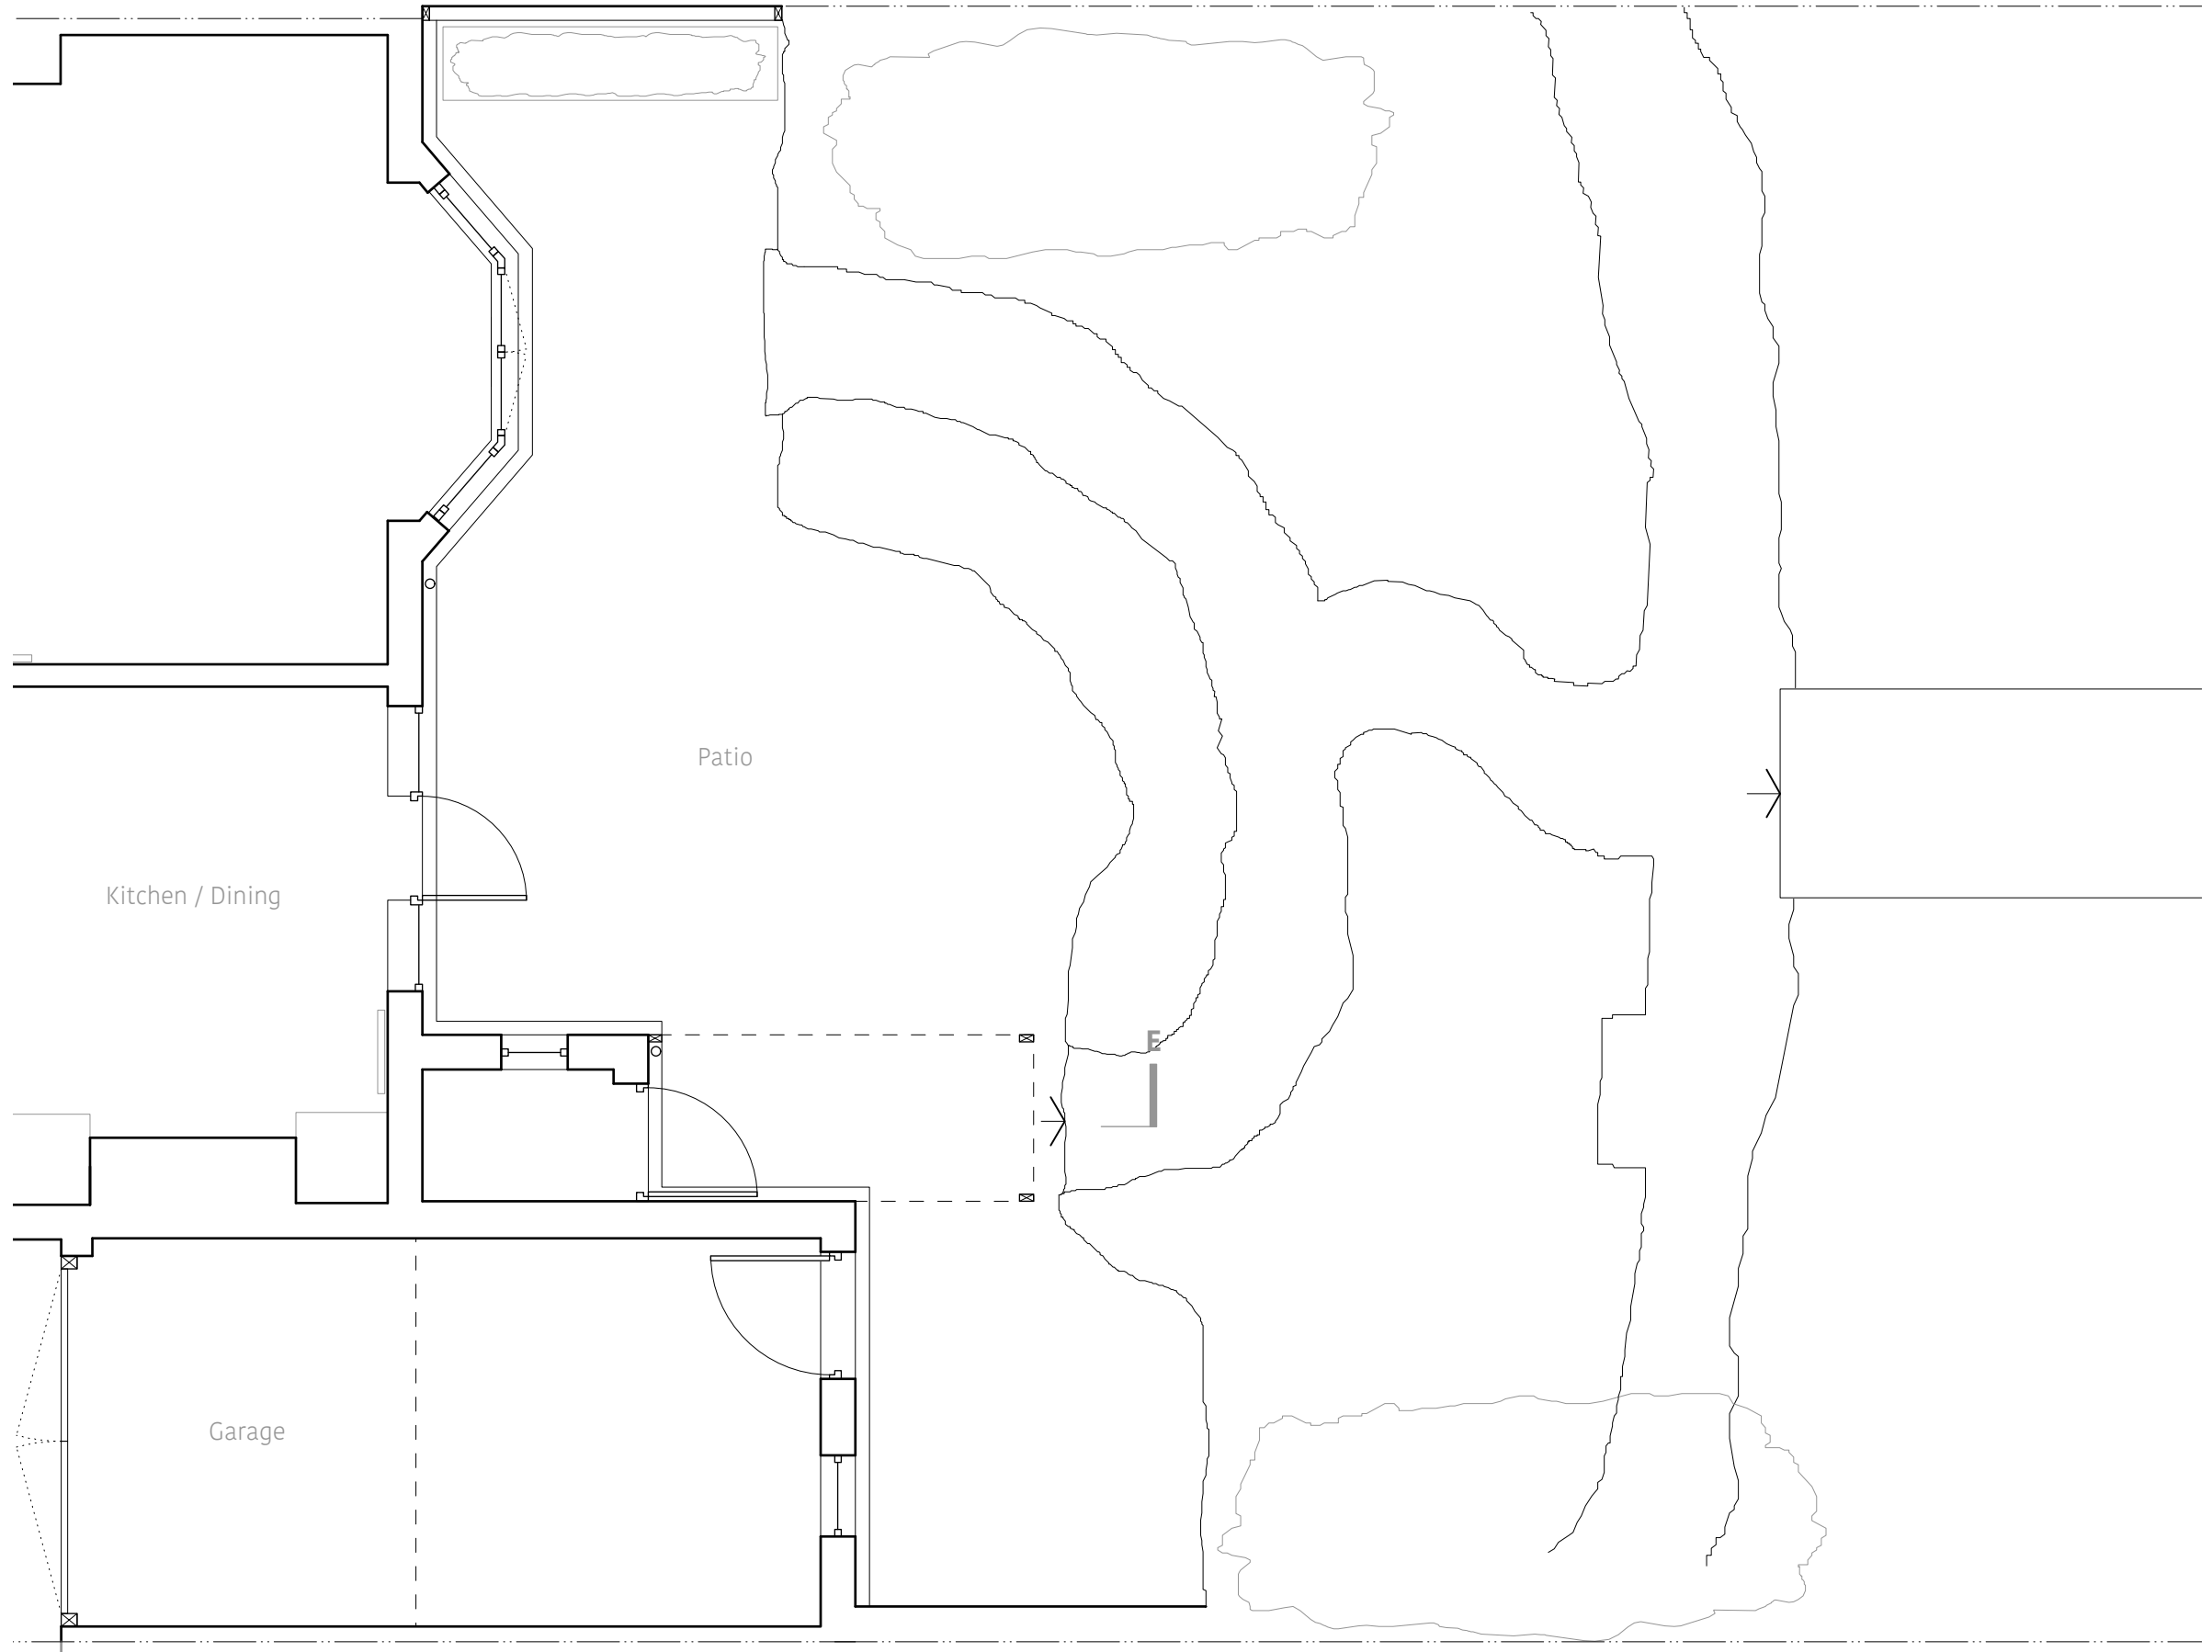

DESIGN DRAWING

STAGE 1


Grove Ave, N10 2AL



Existing Grnd Rear Garden



1: 50 @ A3


0008.3.11



rev _

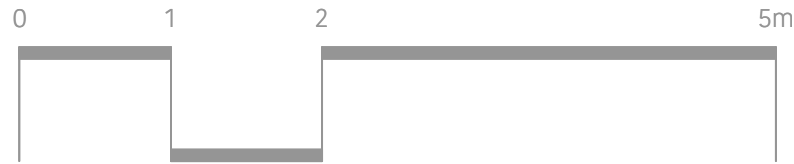


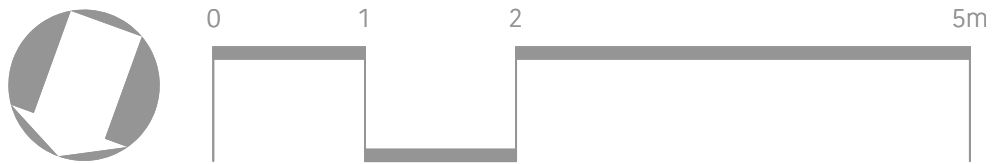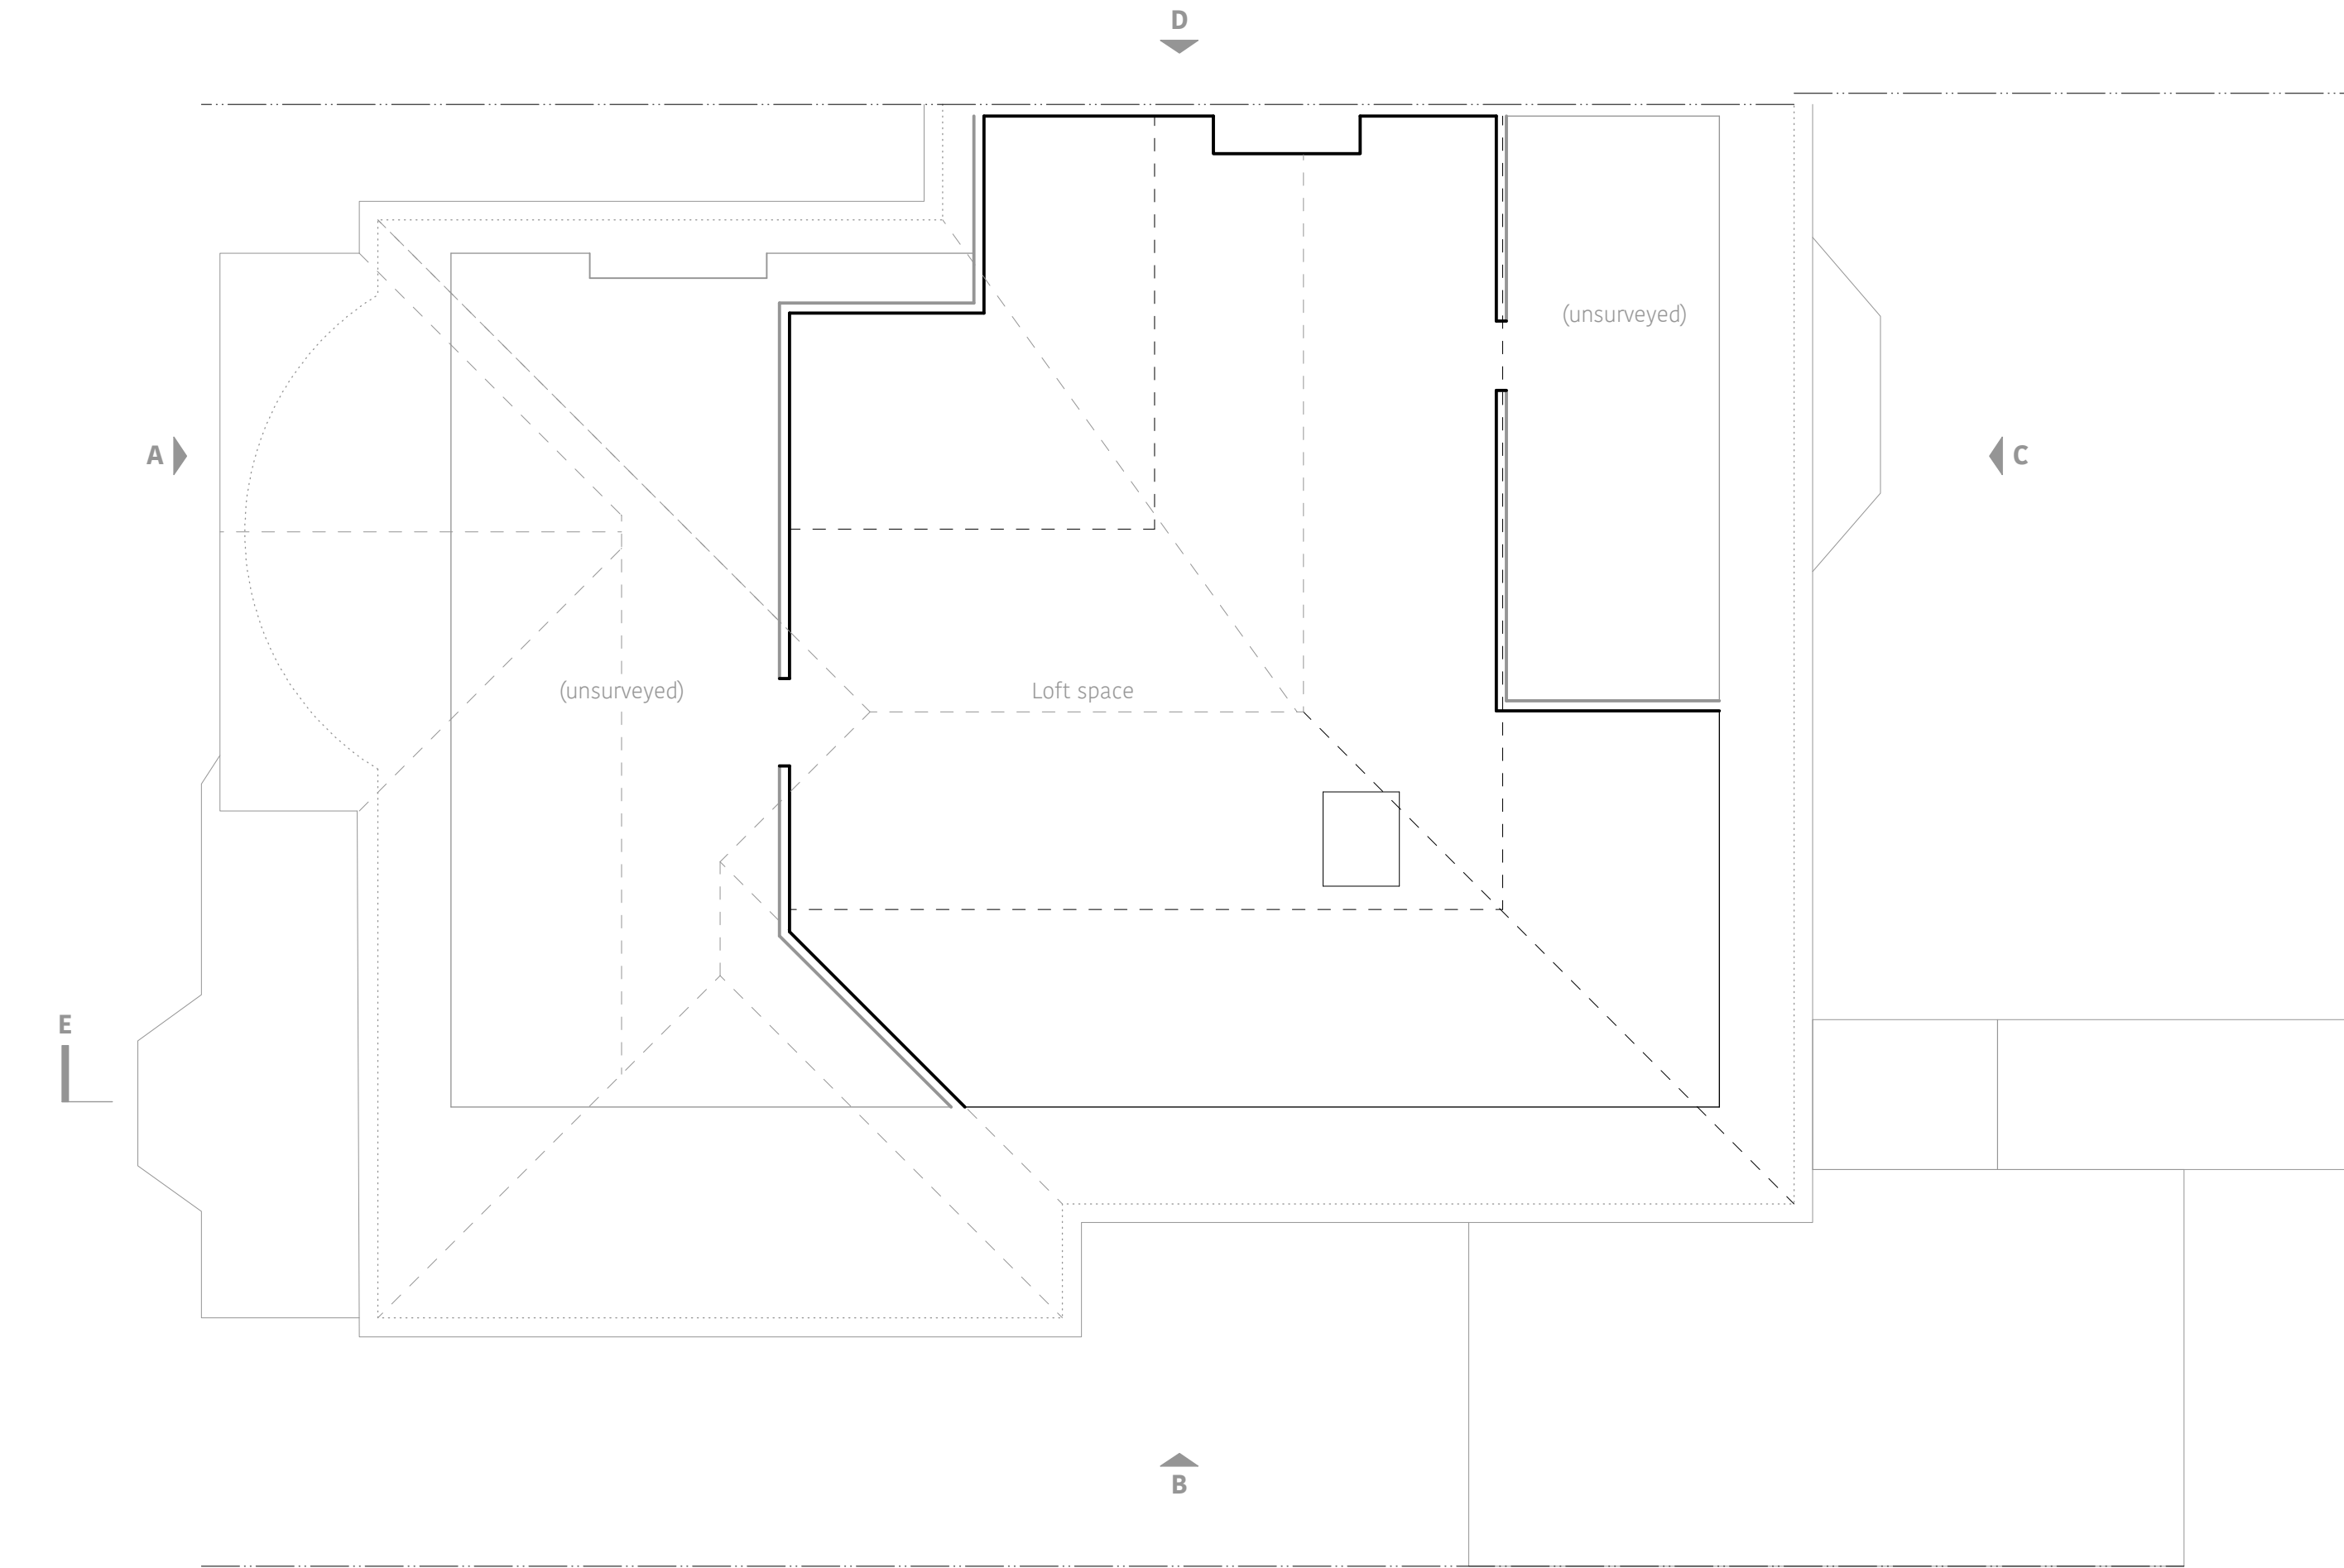


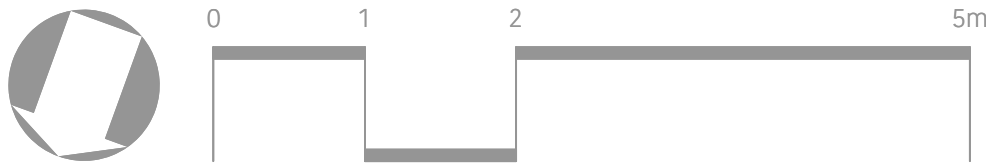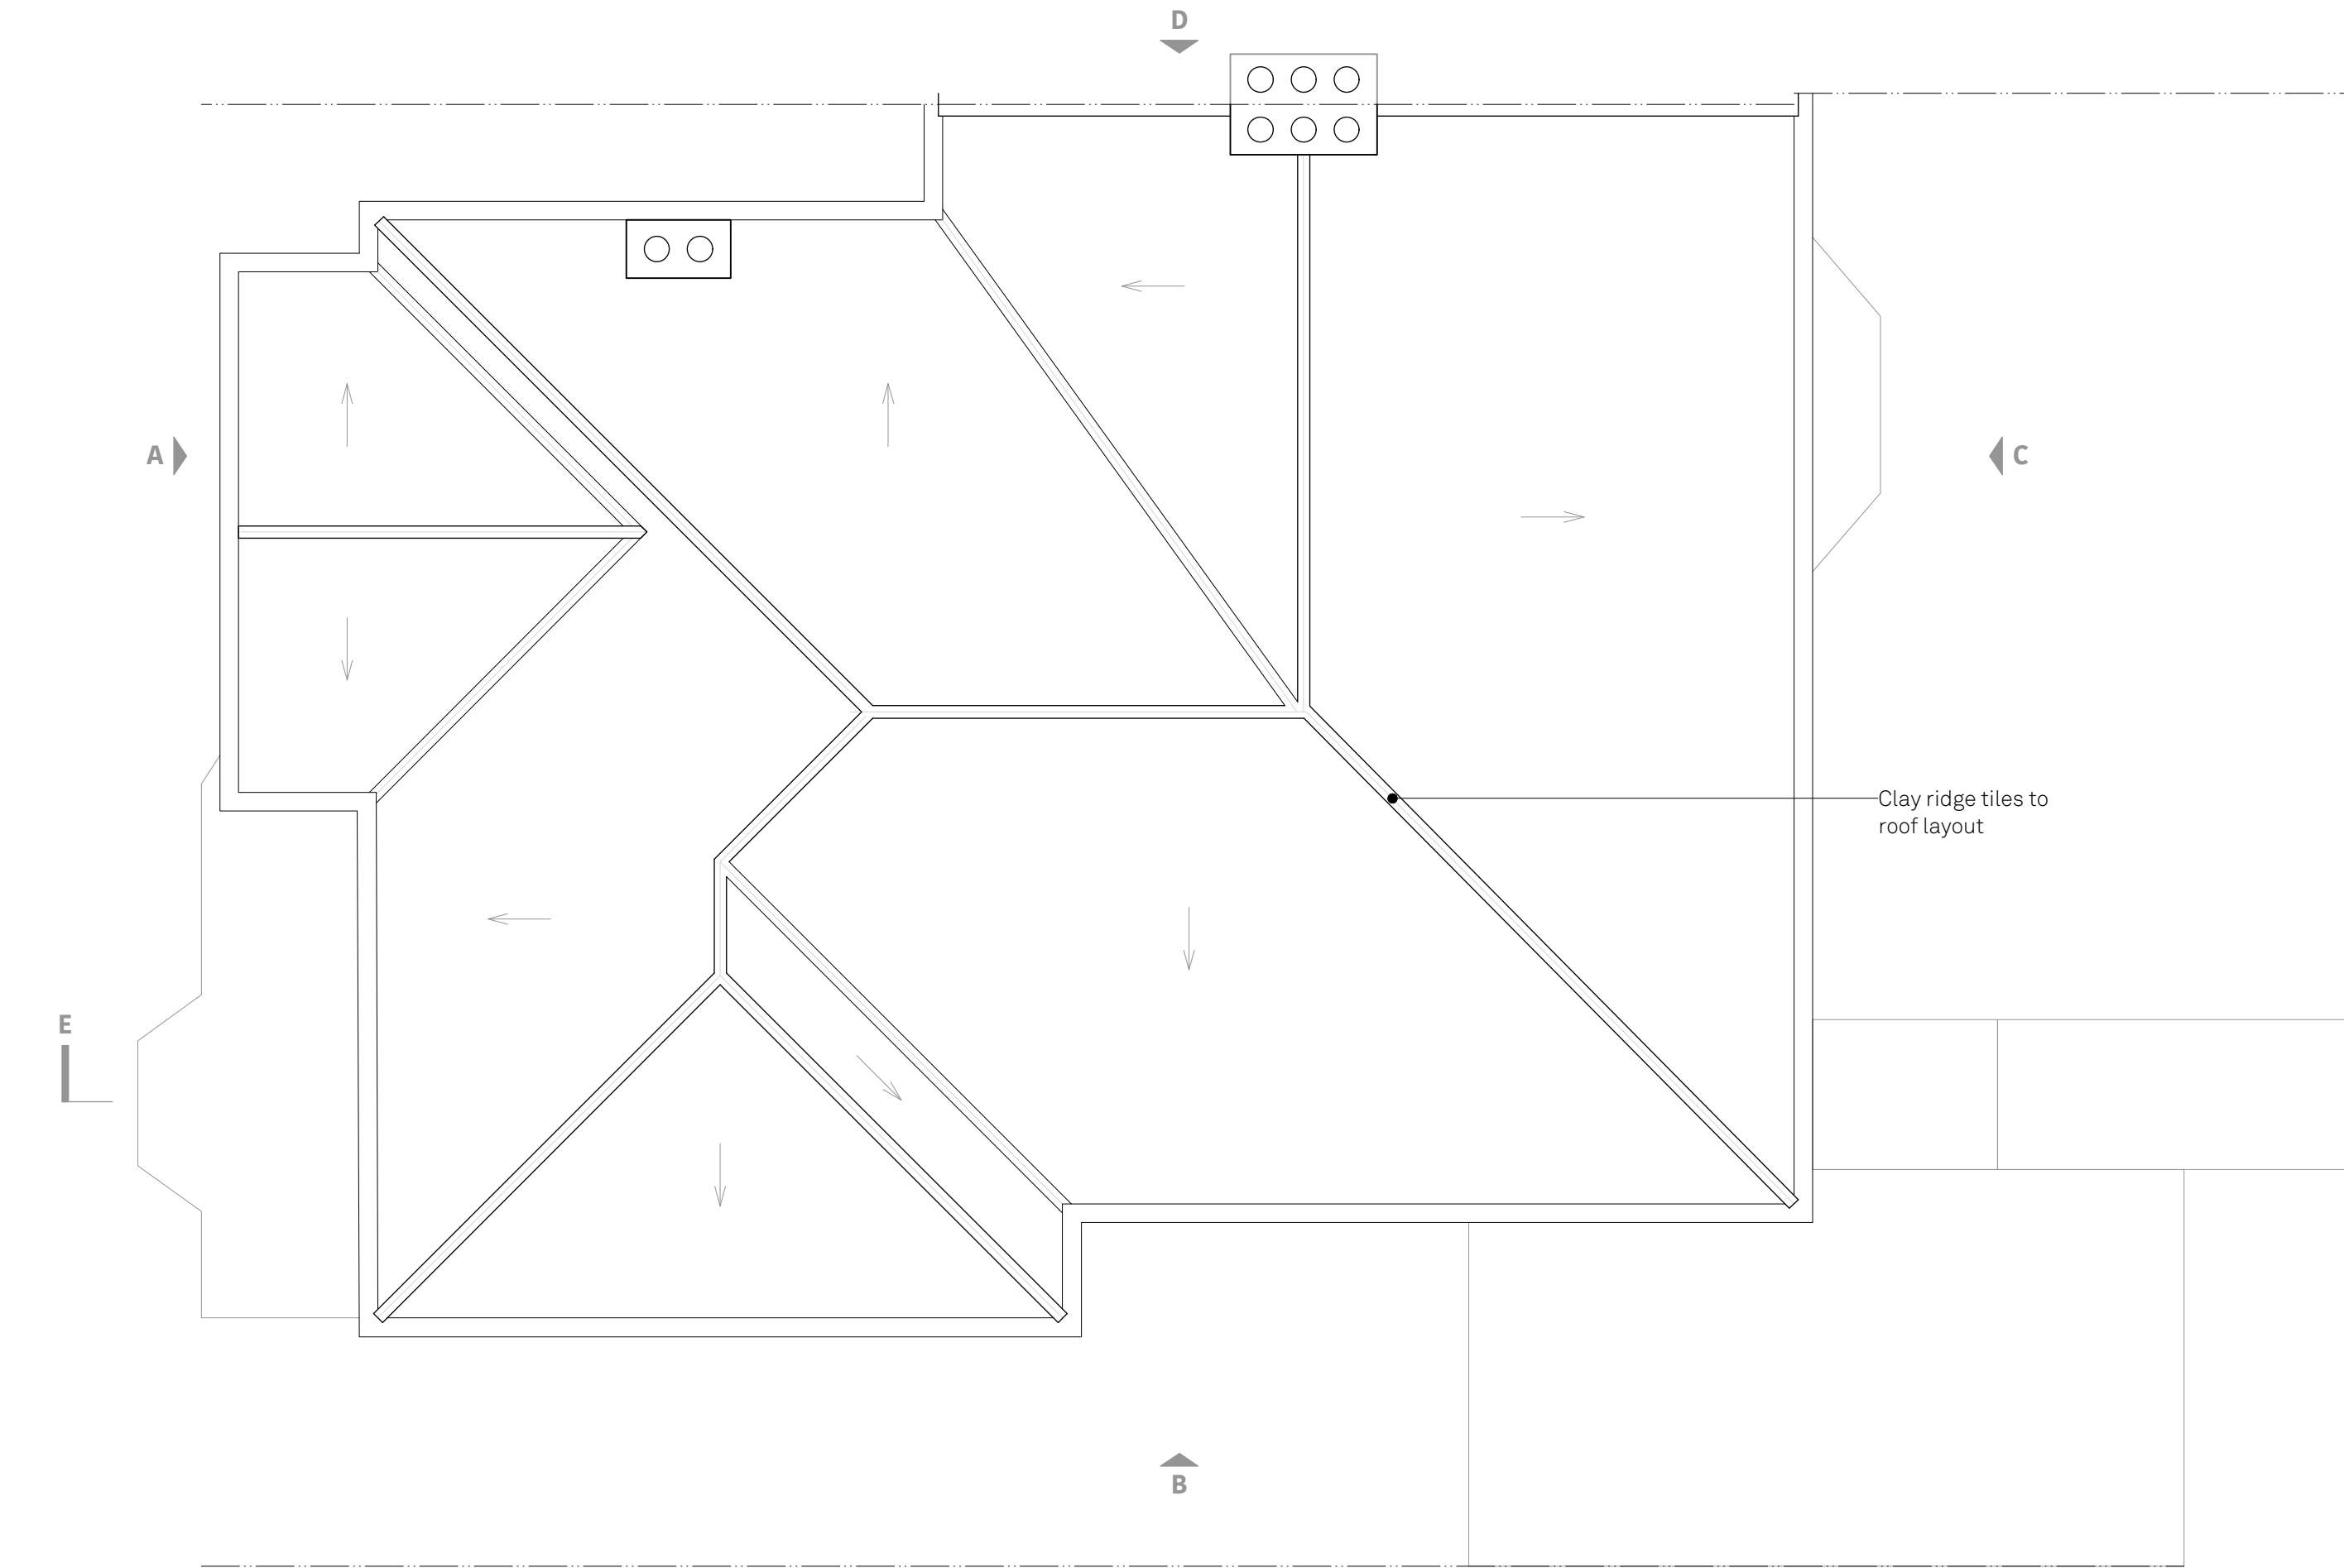


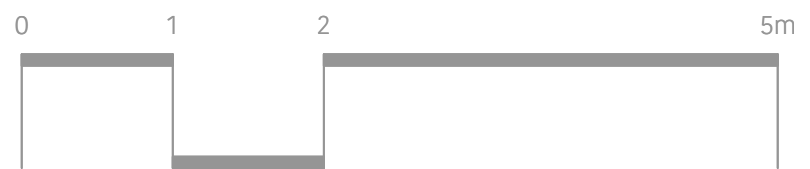

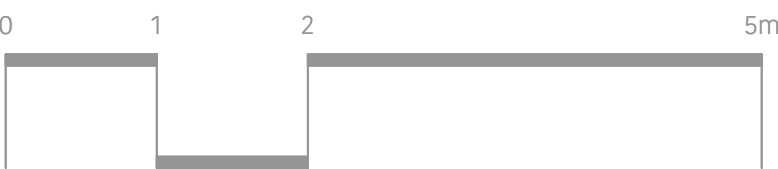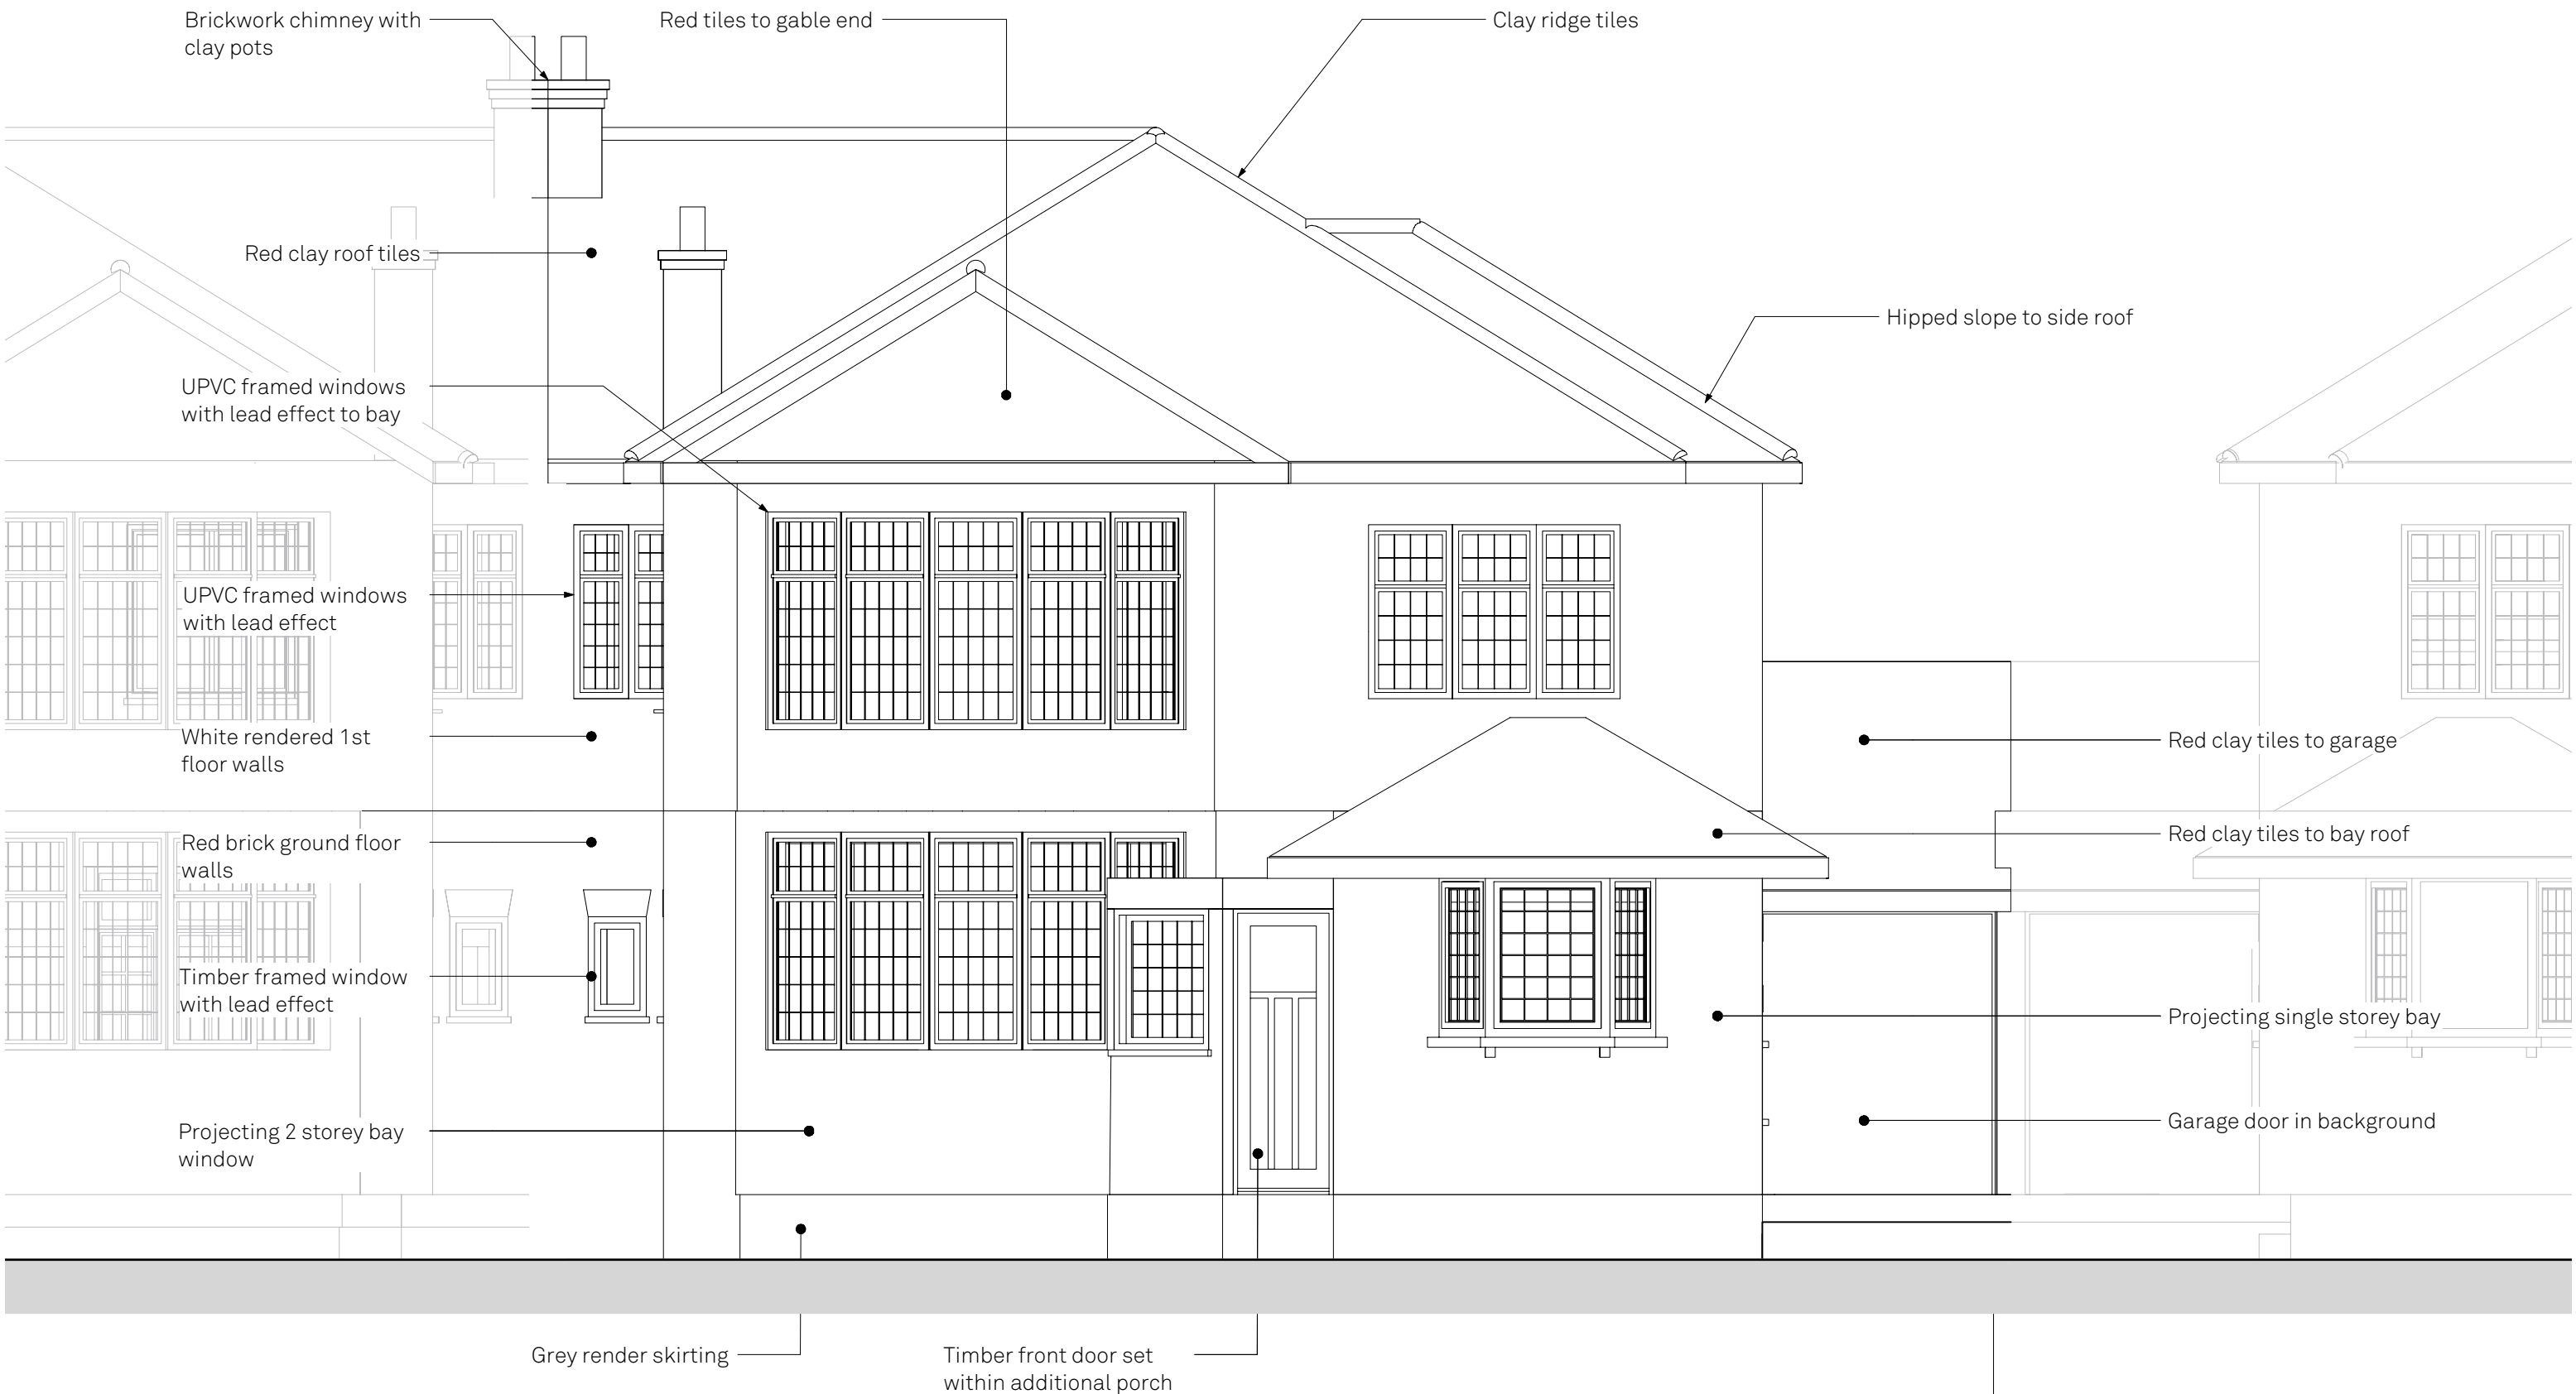

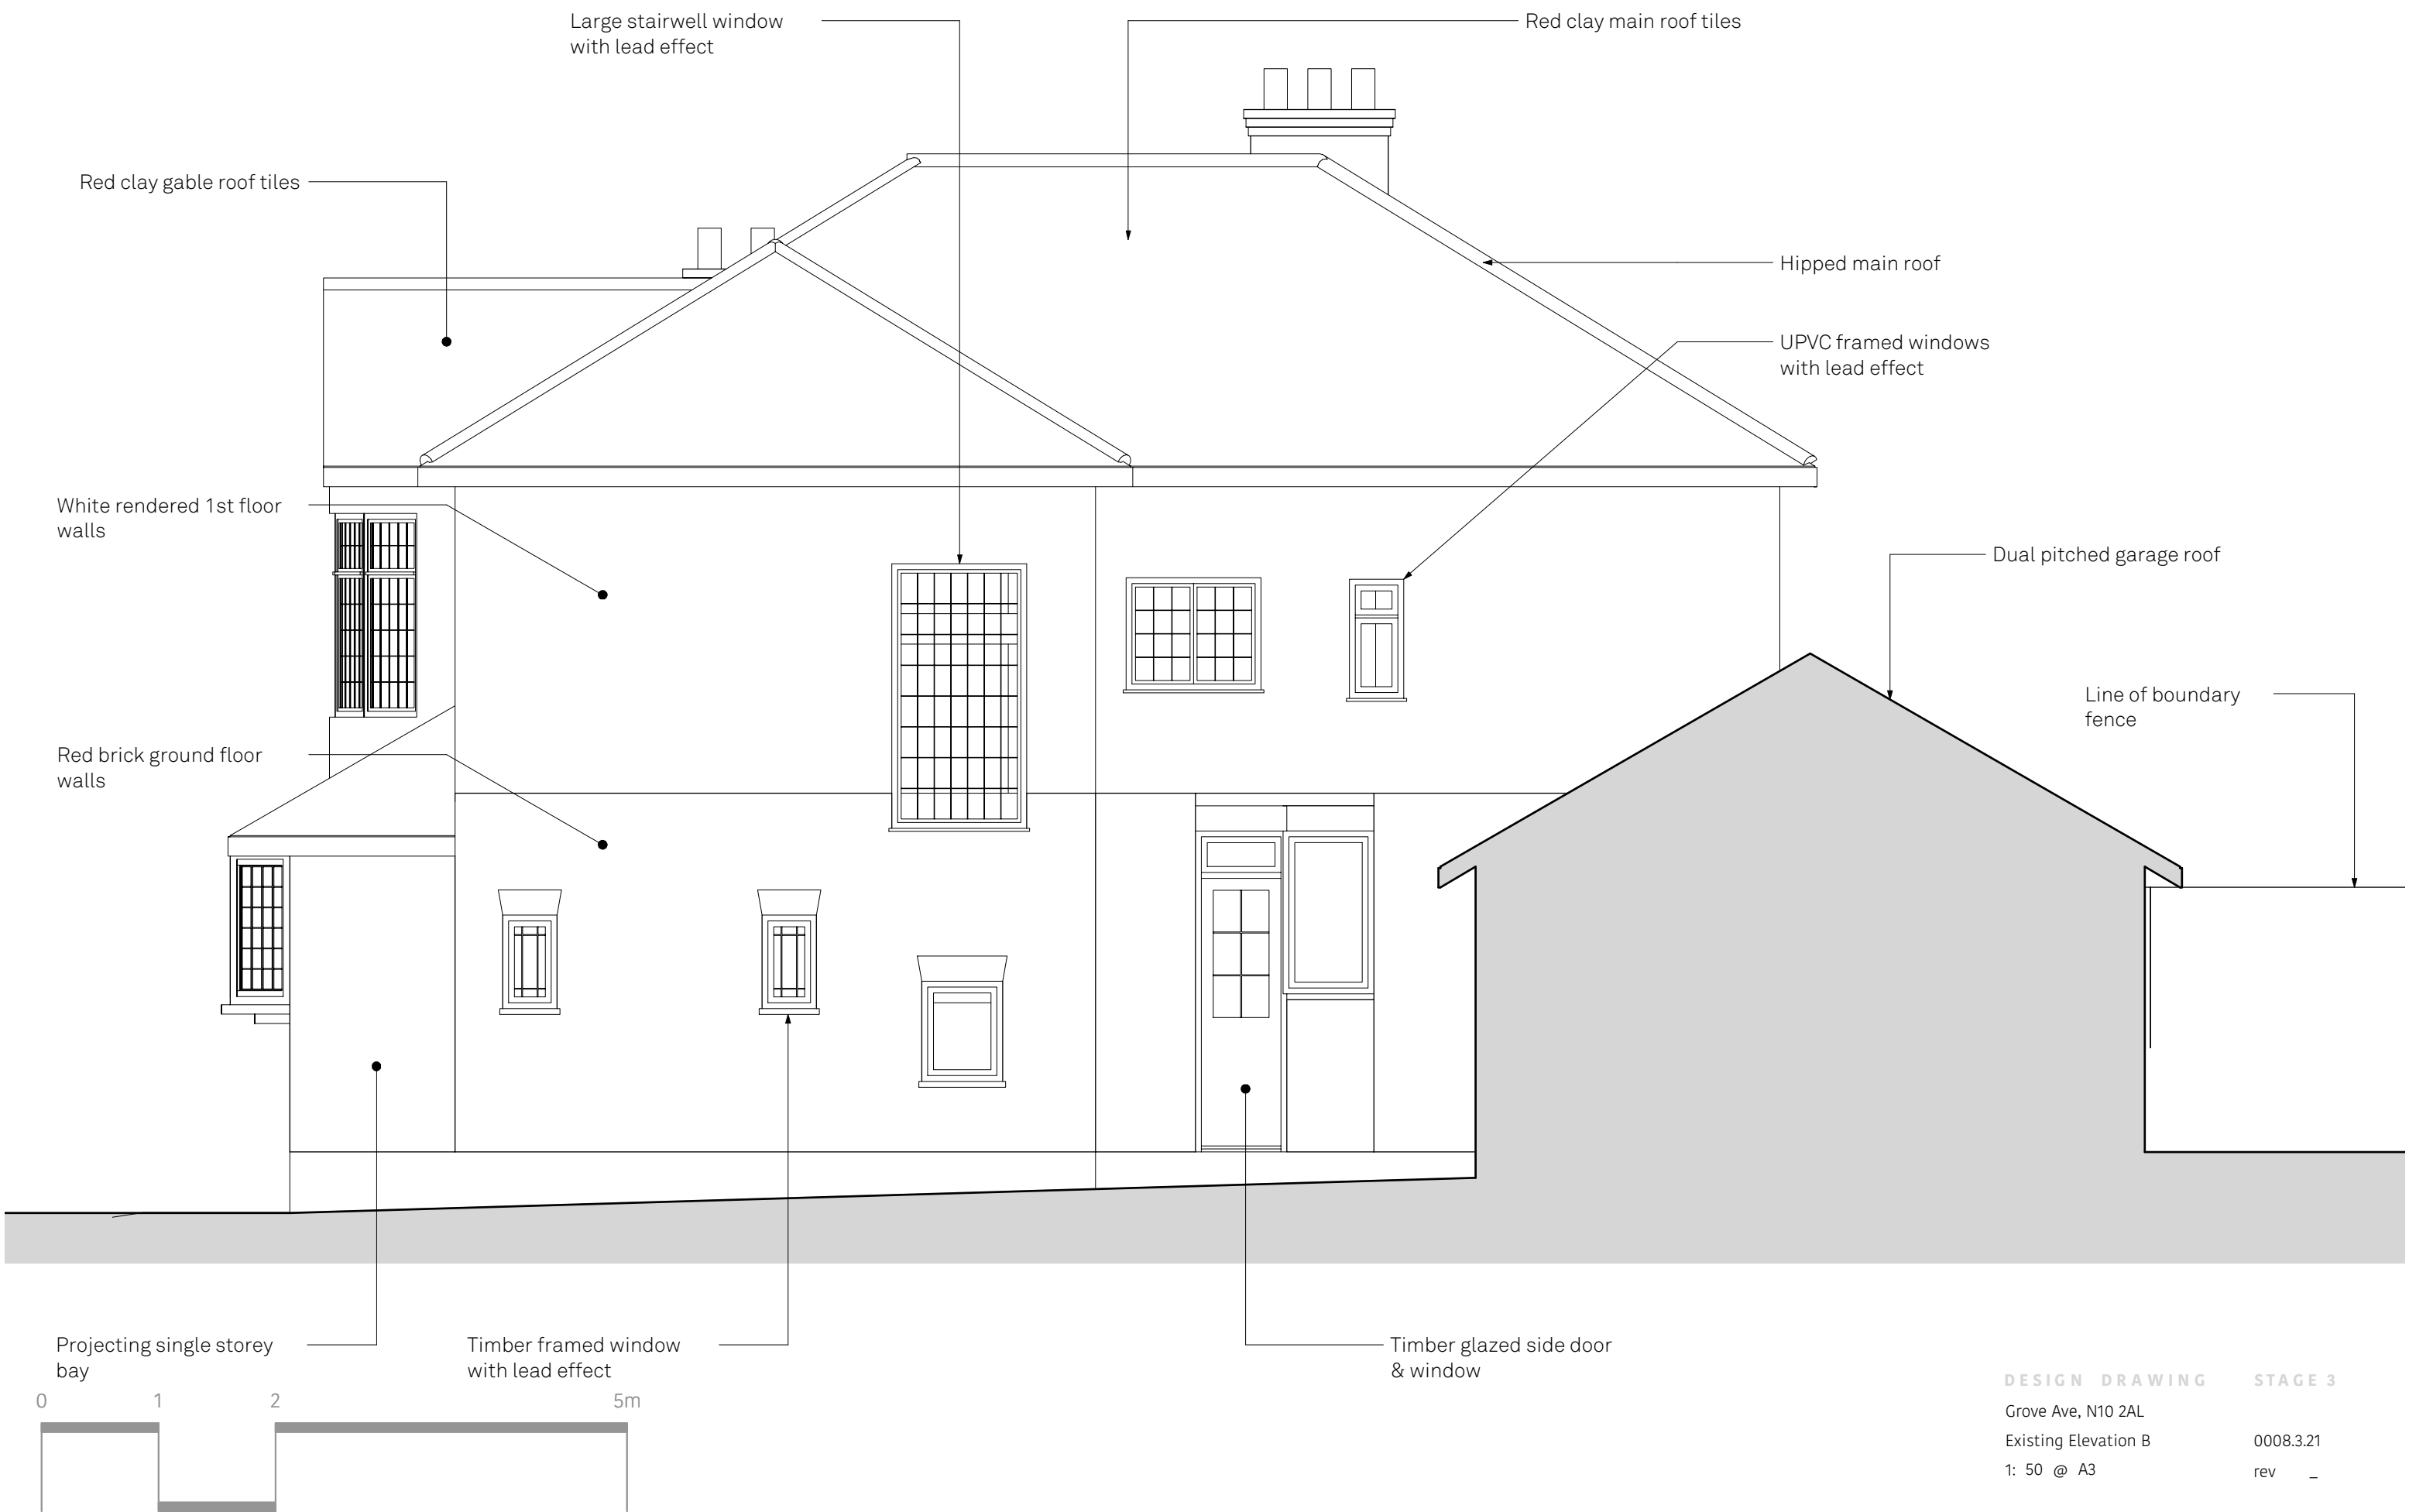

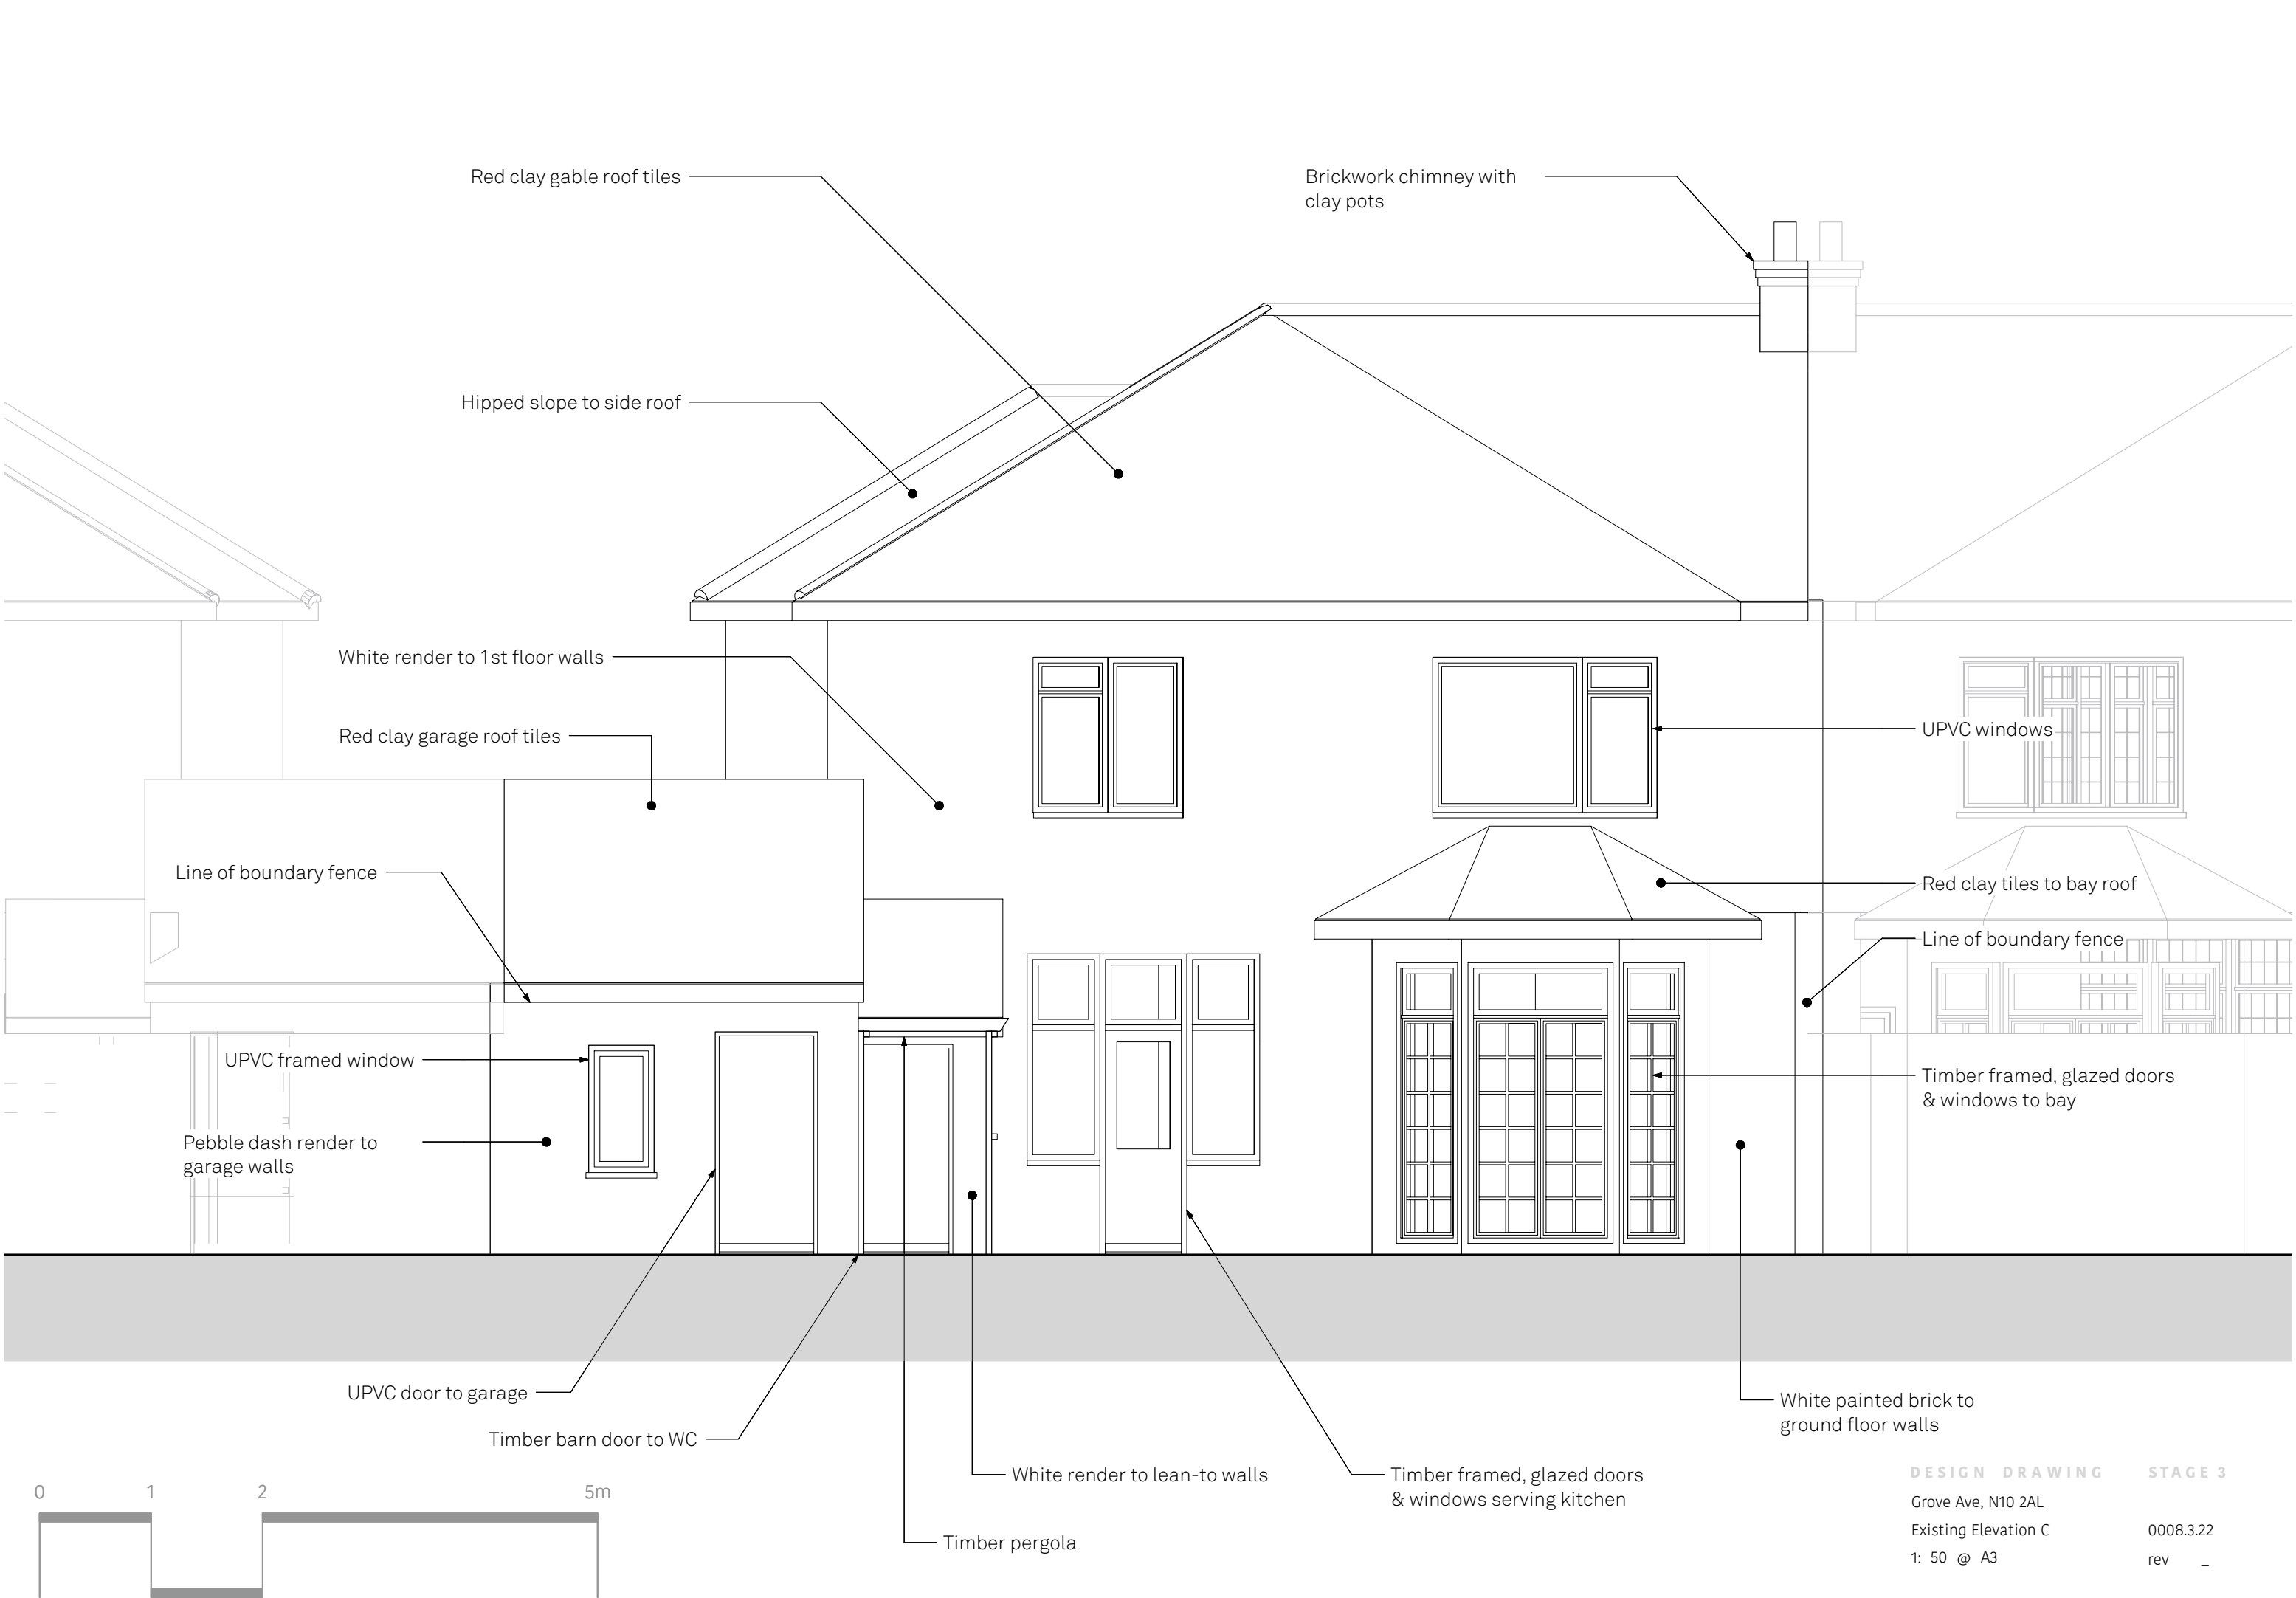

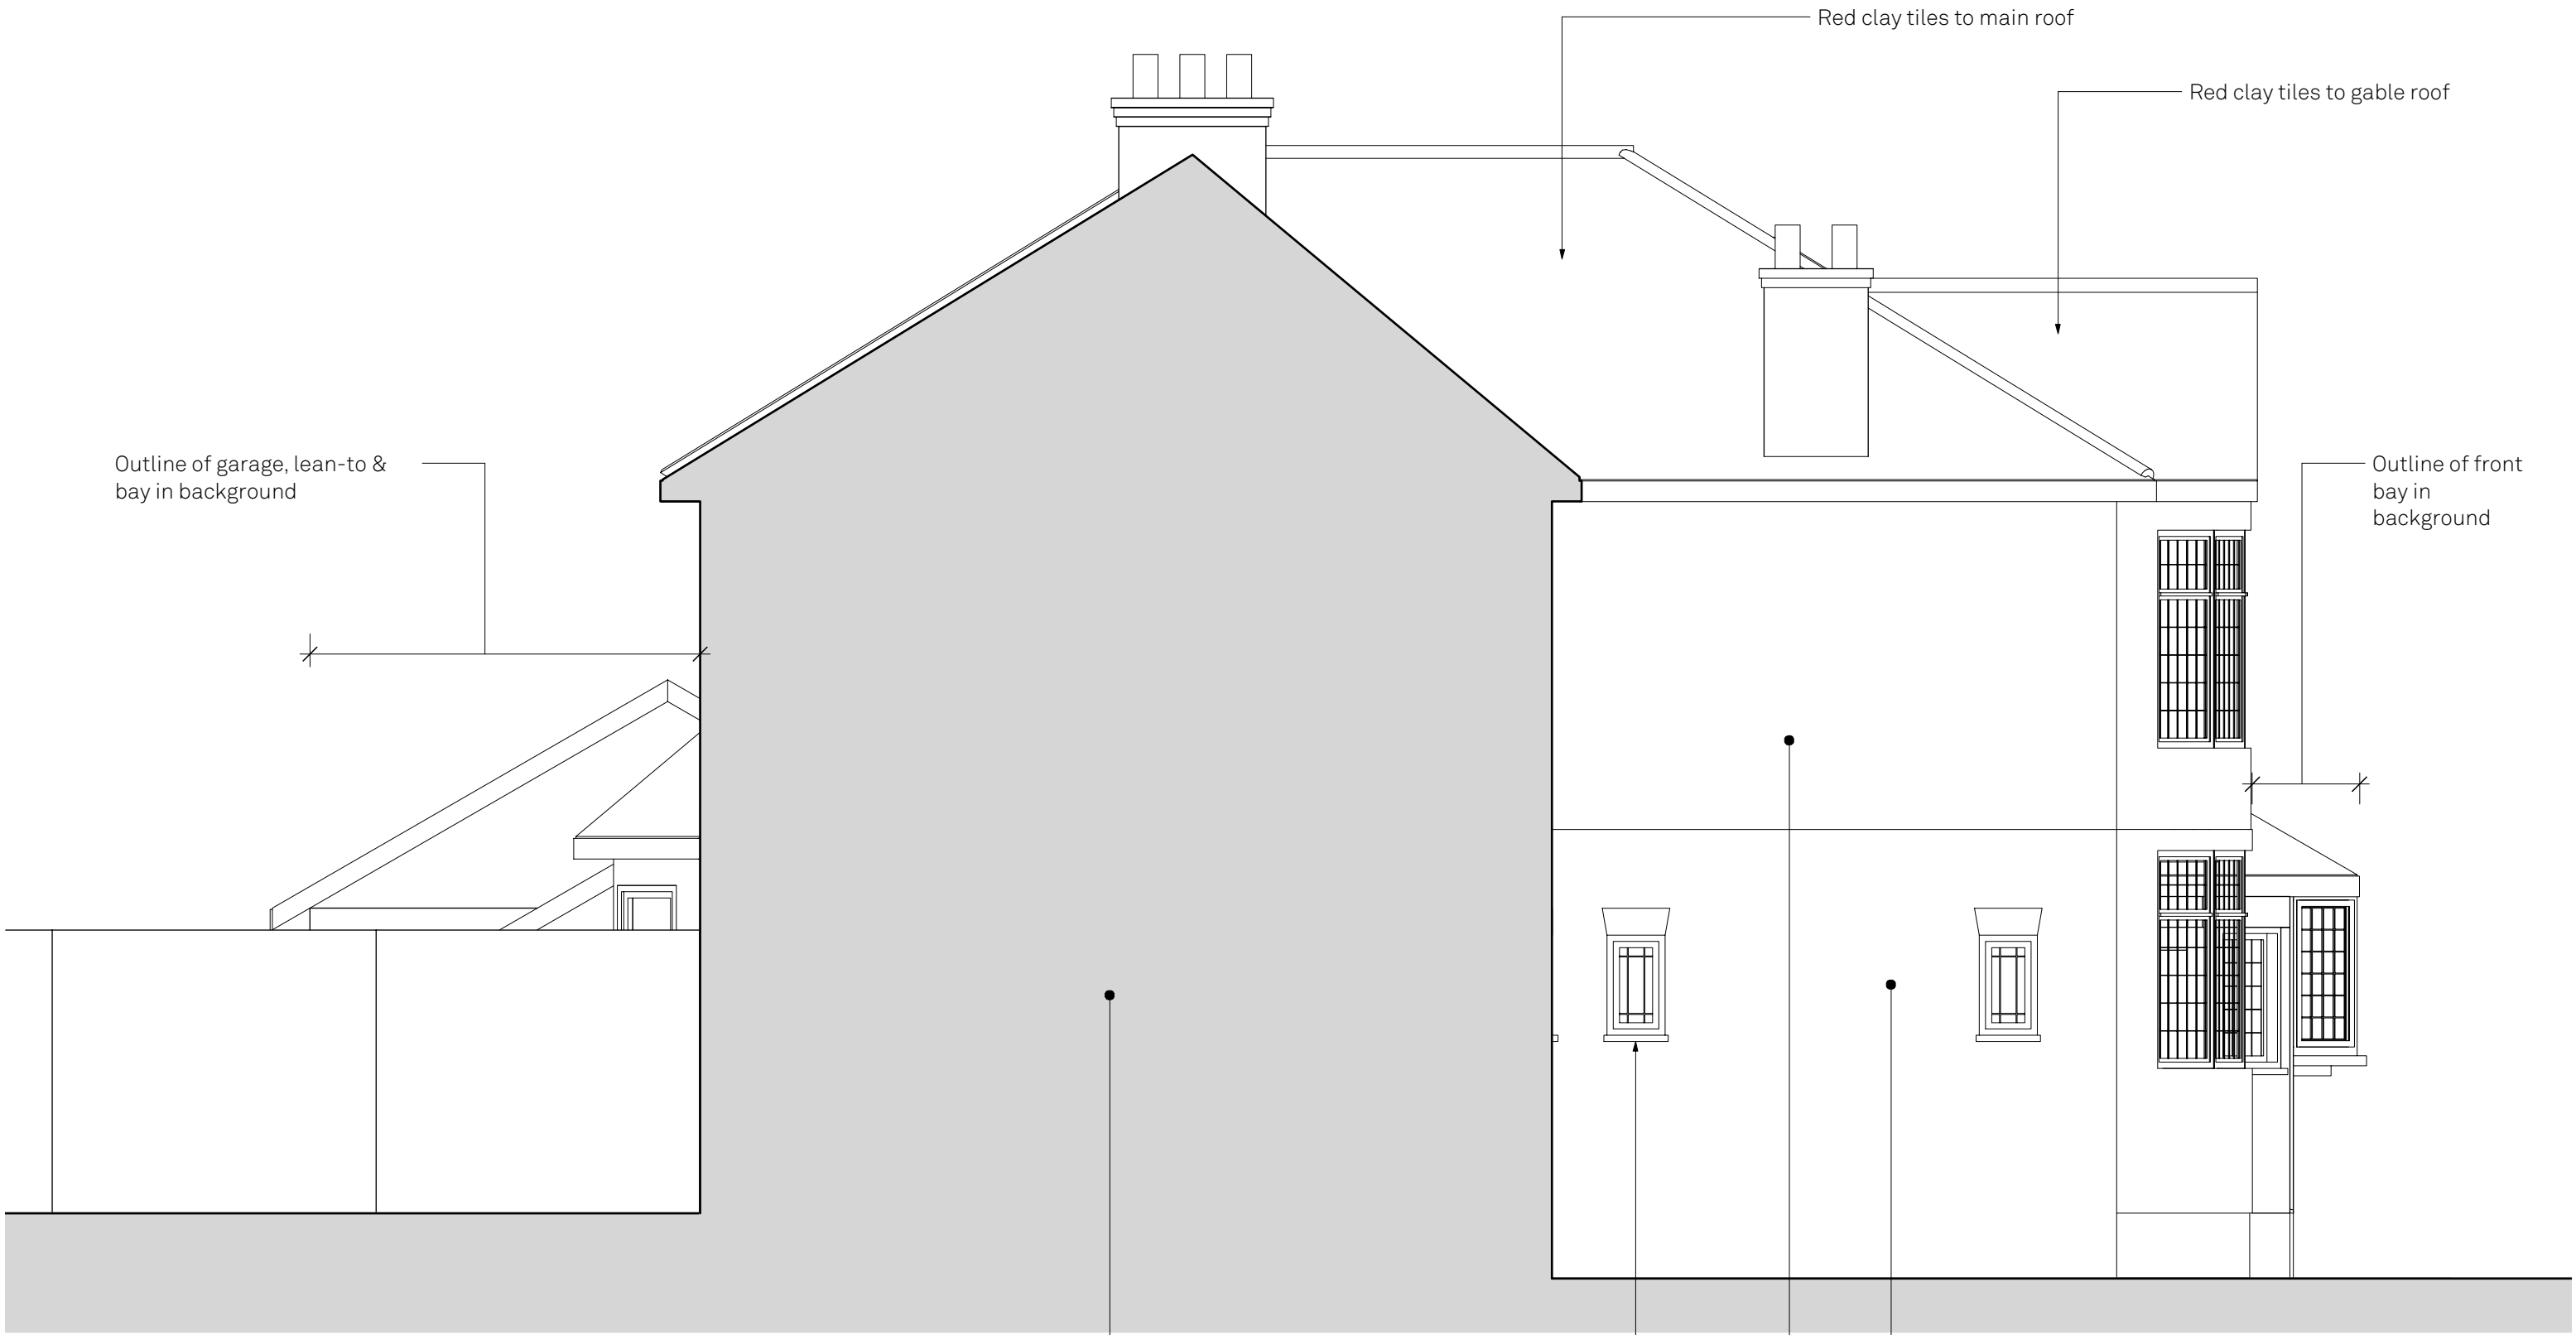

Outline profile of main house,
no 57 Grove Ave

Timber framed window with
lead effect

White render to 1st floor walls

Red clay tiles to main roof

Red clay tiles to gable roof

Outline of front
bay in
background

Outline of garage, lean-to &
bay in background

Red brick to ground floor walls

DESIGN DRAWING

STAGE 3

Grove Ave, N10 2AL

Existing Elevation D

1: 50 @ A3

0008.3.23

rev _