



Elevation A-A
1 : 200




Elevation B-B
1 : 200



Elevation C-C
1 : 200




Elevation D-D
1 : 200

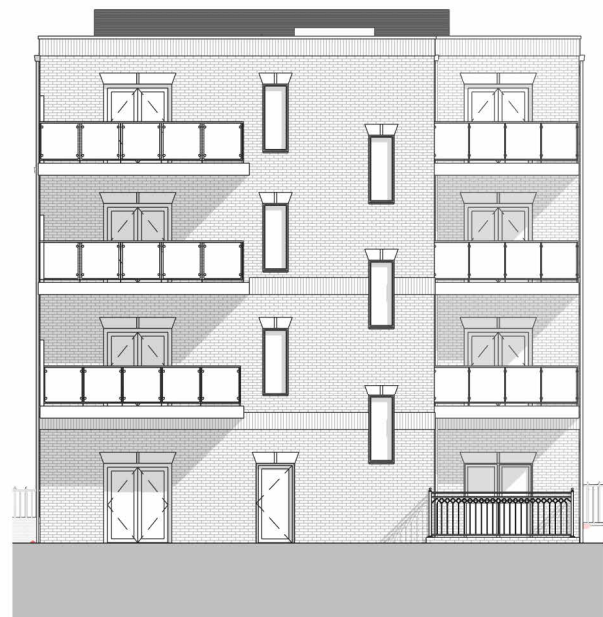


Elevation E-E
1 : 200



Elevation F-F
1 : 200

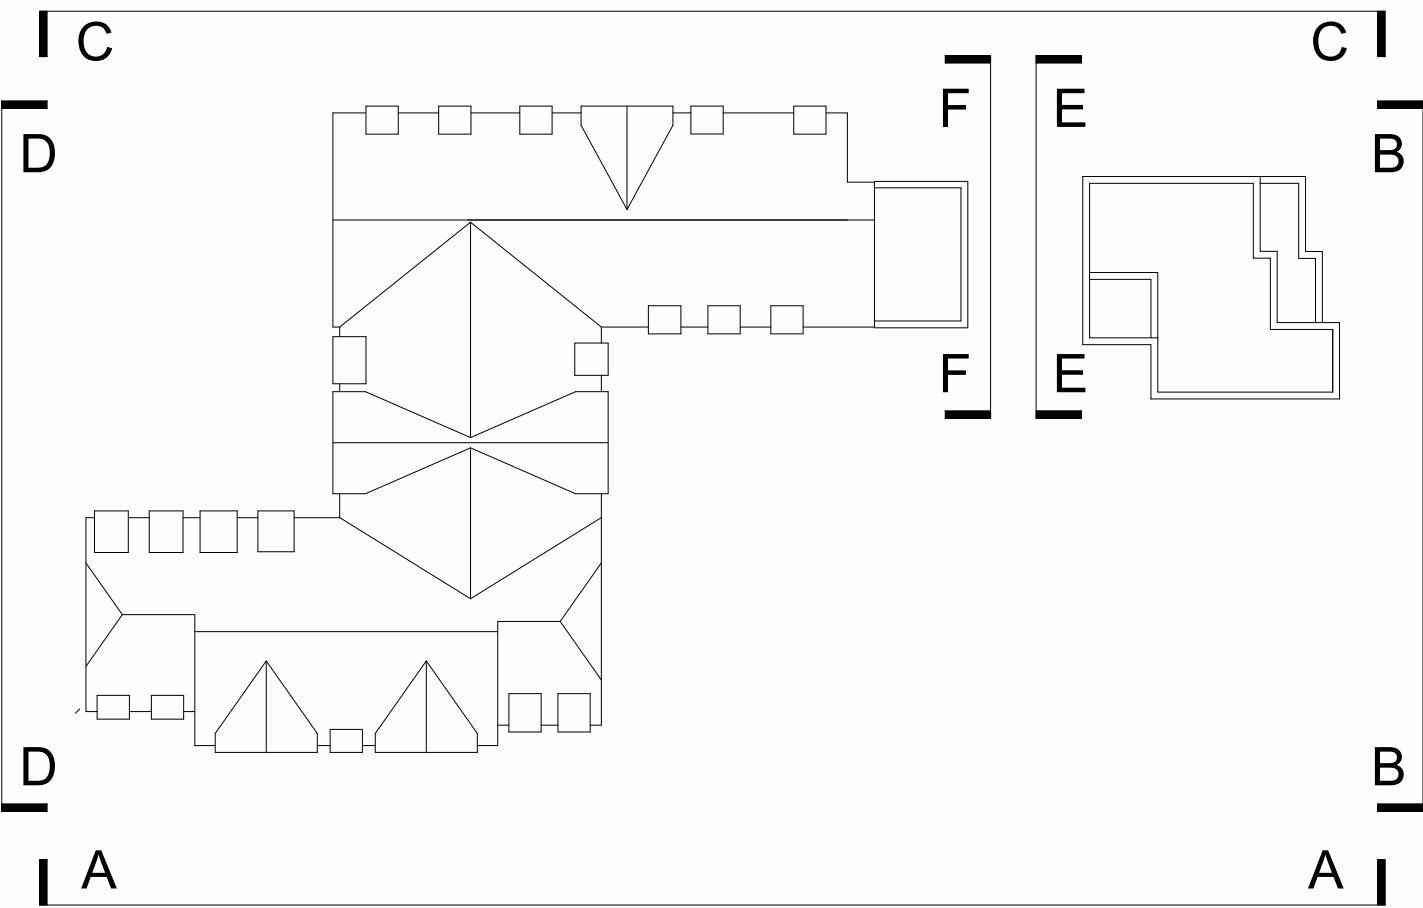

Key Plan
1 : 500

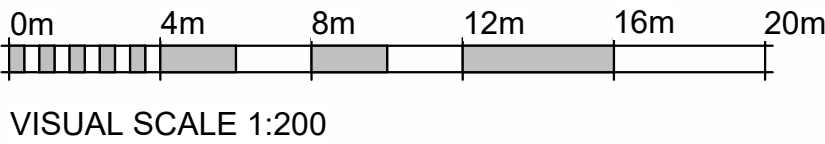

VISUAL SCALE 1:200

PROJECT New Build 50 Bed Care Home and 9 Unit Block of Flats at: 1 View Road / 103 - 107 North Hill, Highgate N6 4DP		SCALE AT A1: As indicated	DATE: 26.03.24	DRAWN: JRA	CHECKED: NMJ	 RM Design Group Unit 16 Escrick Business Park York North Yorkshire YO19 6FD www.rmdesigngroup.co.uk info@rmdesigngroup.co.uk 01904 233 539				
DRAWING TITLE Proposed Elevations		PROJECT NO: D01-02	DRAWING NO.: 21		REVISION:					
CLIENT Highgate Care Ltd		NOTE: THIS DRAWING IS TO BE READ IN CONJUNCTION WITH ALL RELATED DESIGN TEAM AND SUB-CONSULTANT INFORMATION AND DOES NOT RELIEVE ANY PARTY OF COMPLIANCE WITH ANY APPLICABLE CODE OR LAW WHICH MAY HAVE PRIORITY OVER THIS DRAWING. ALL DIMENSIONS TO BE VERIFIED ON SITE PRIOR TO THE COMMENCEMENT OF ANY WORK OR THE PRODUCTION OF ANY SHOP DRAWING. ALL DISCREPANCIES TO BE REPORTED TO RM DESIGN GROUP. THIS DRAWING IS COPYRIGHT © OF RM DESIGN GROUP LIMITED.								
DRAWING STATUS PLANNING								REV	DESCRIPTION	BY