




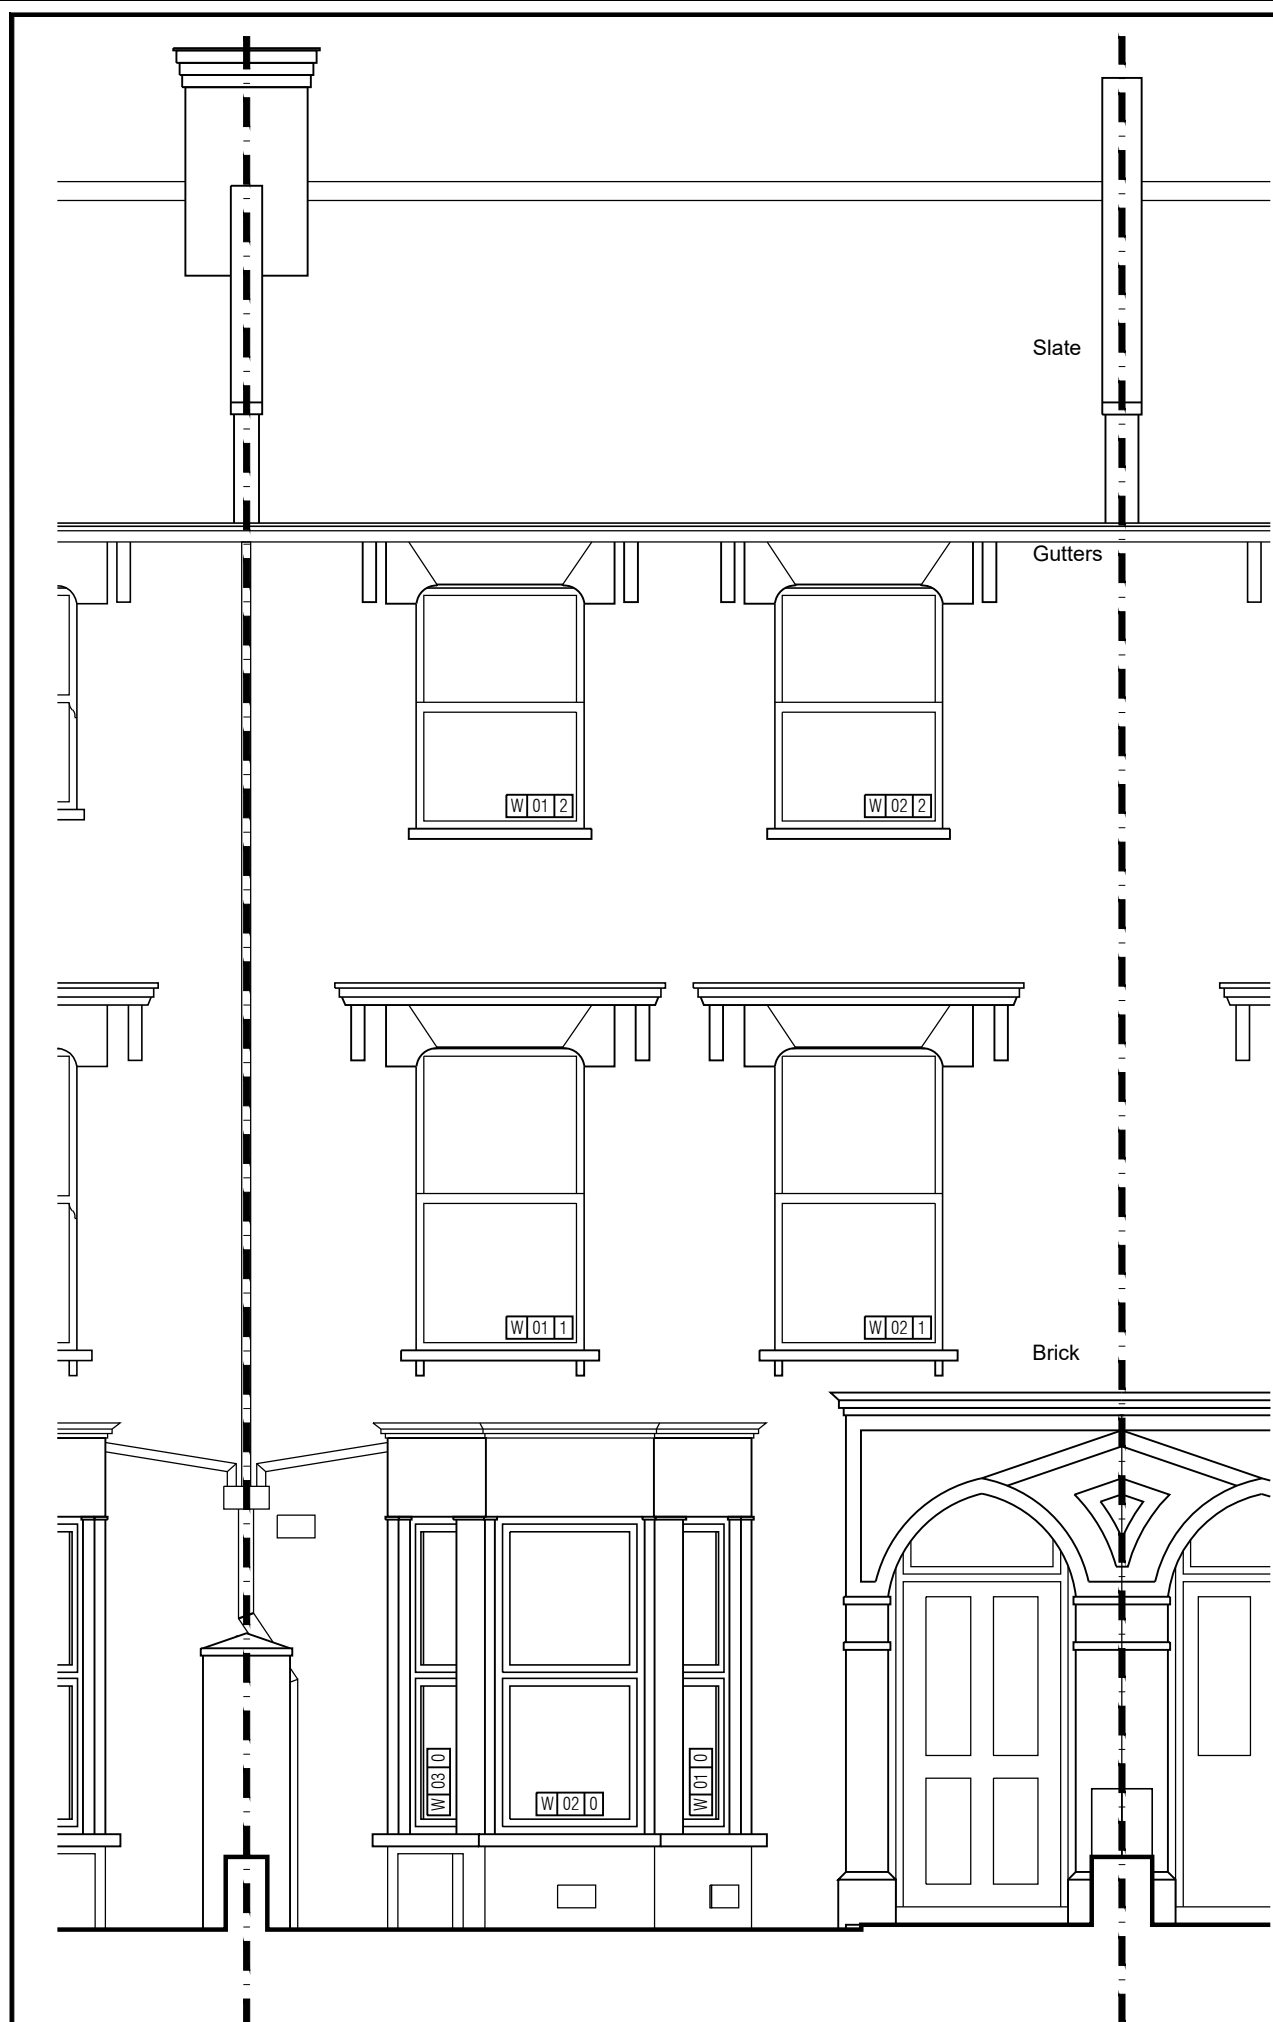


327/03/106 EXISTING SECTION CC
02 SCALE - 1:50

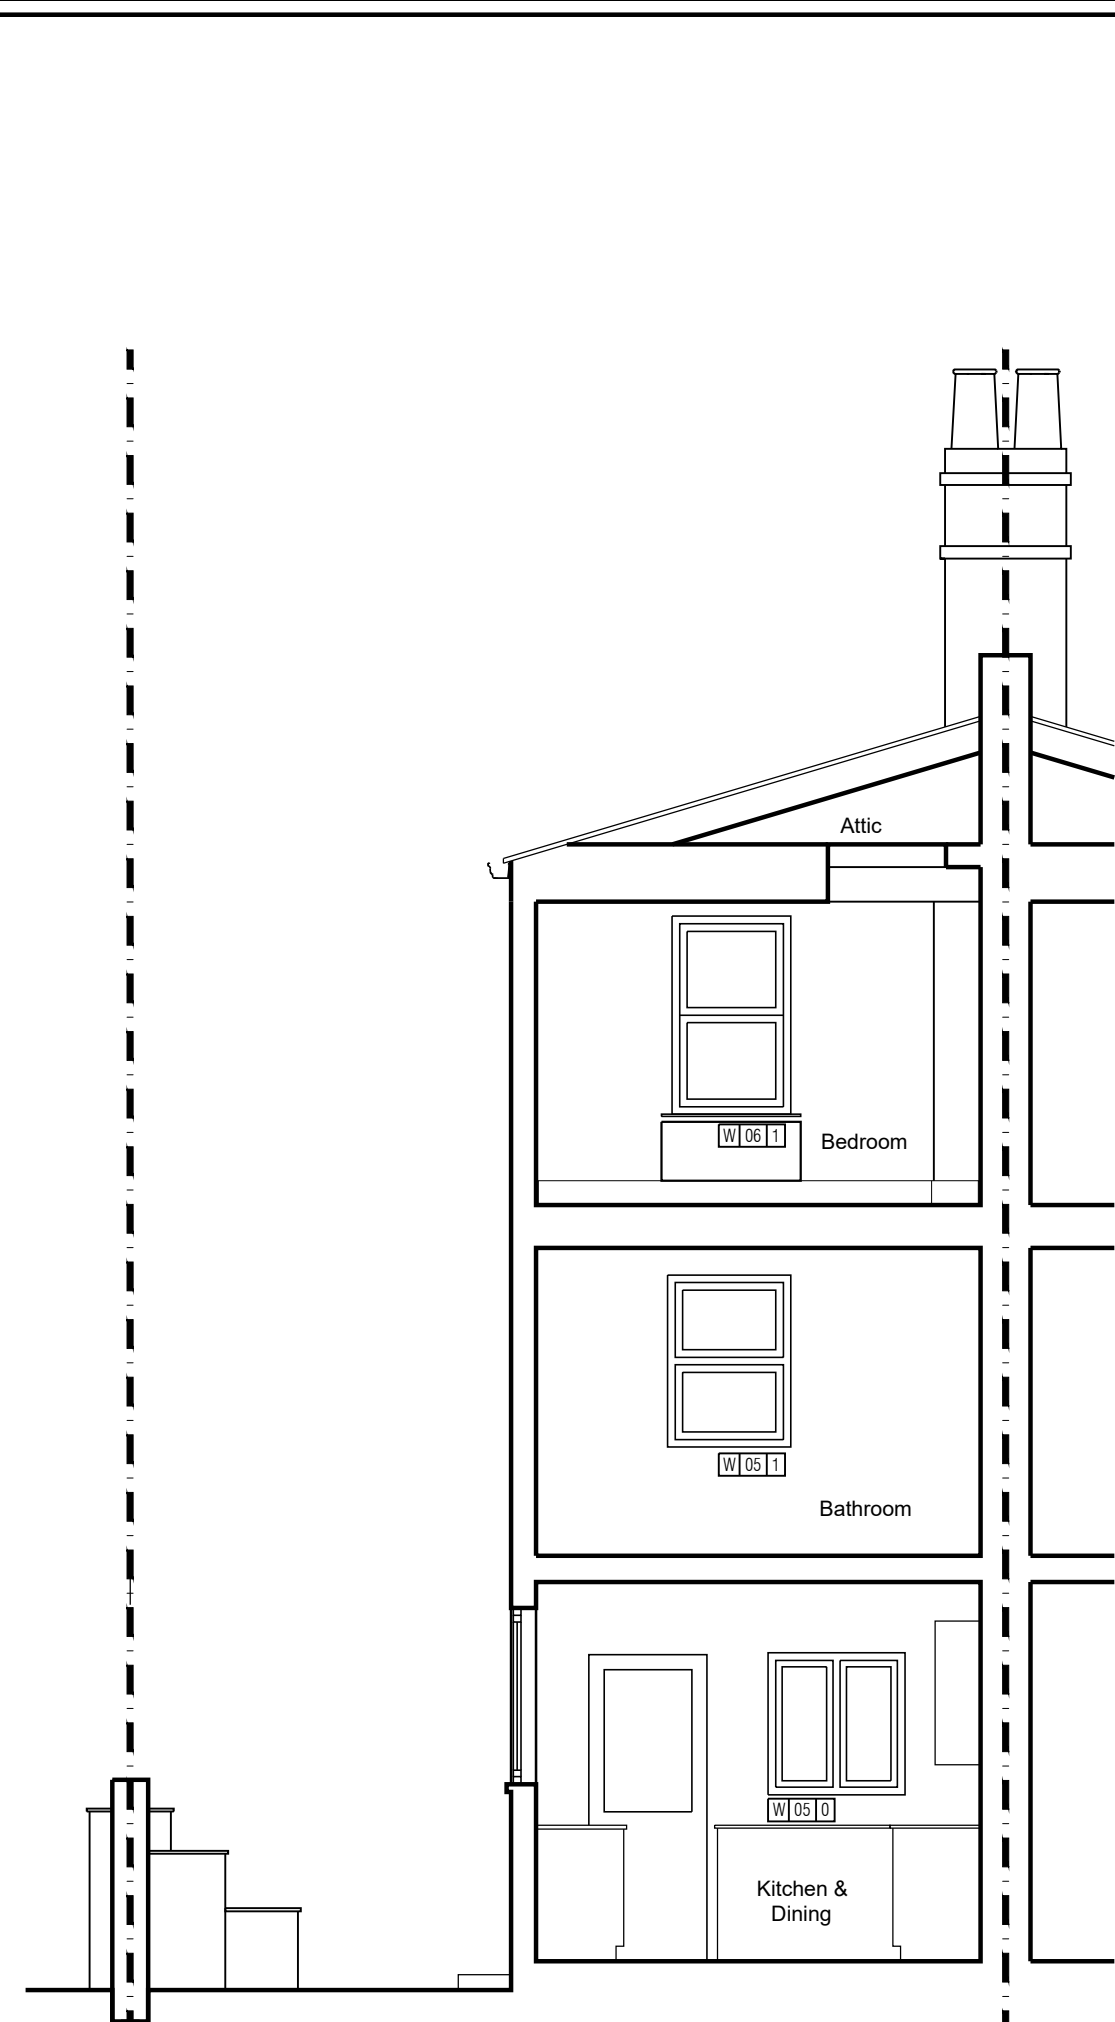


327/03/106 EXISTING SECTION DD
04 SCALE - 1:50

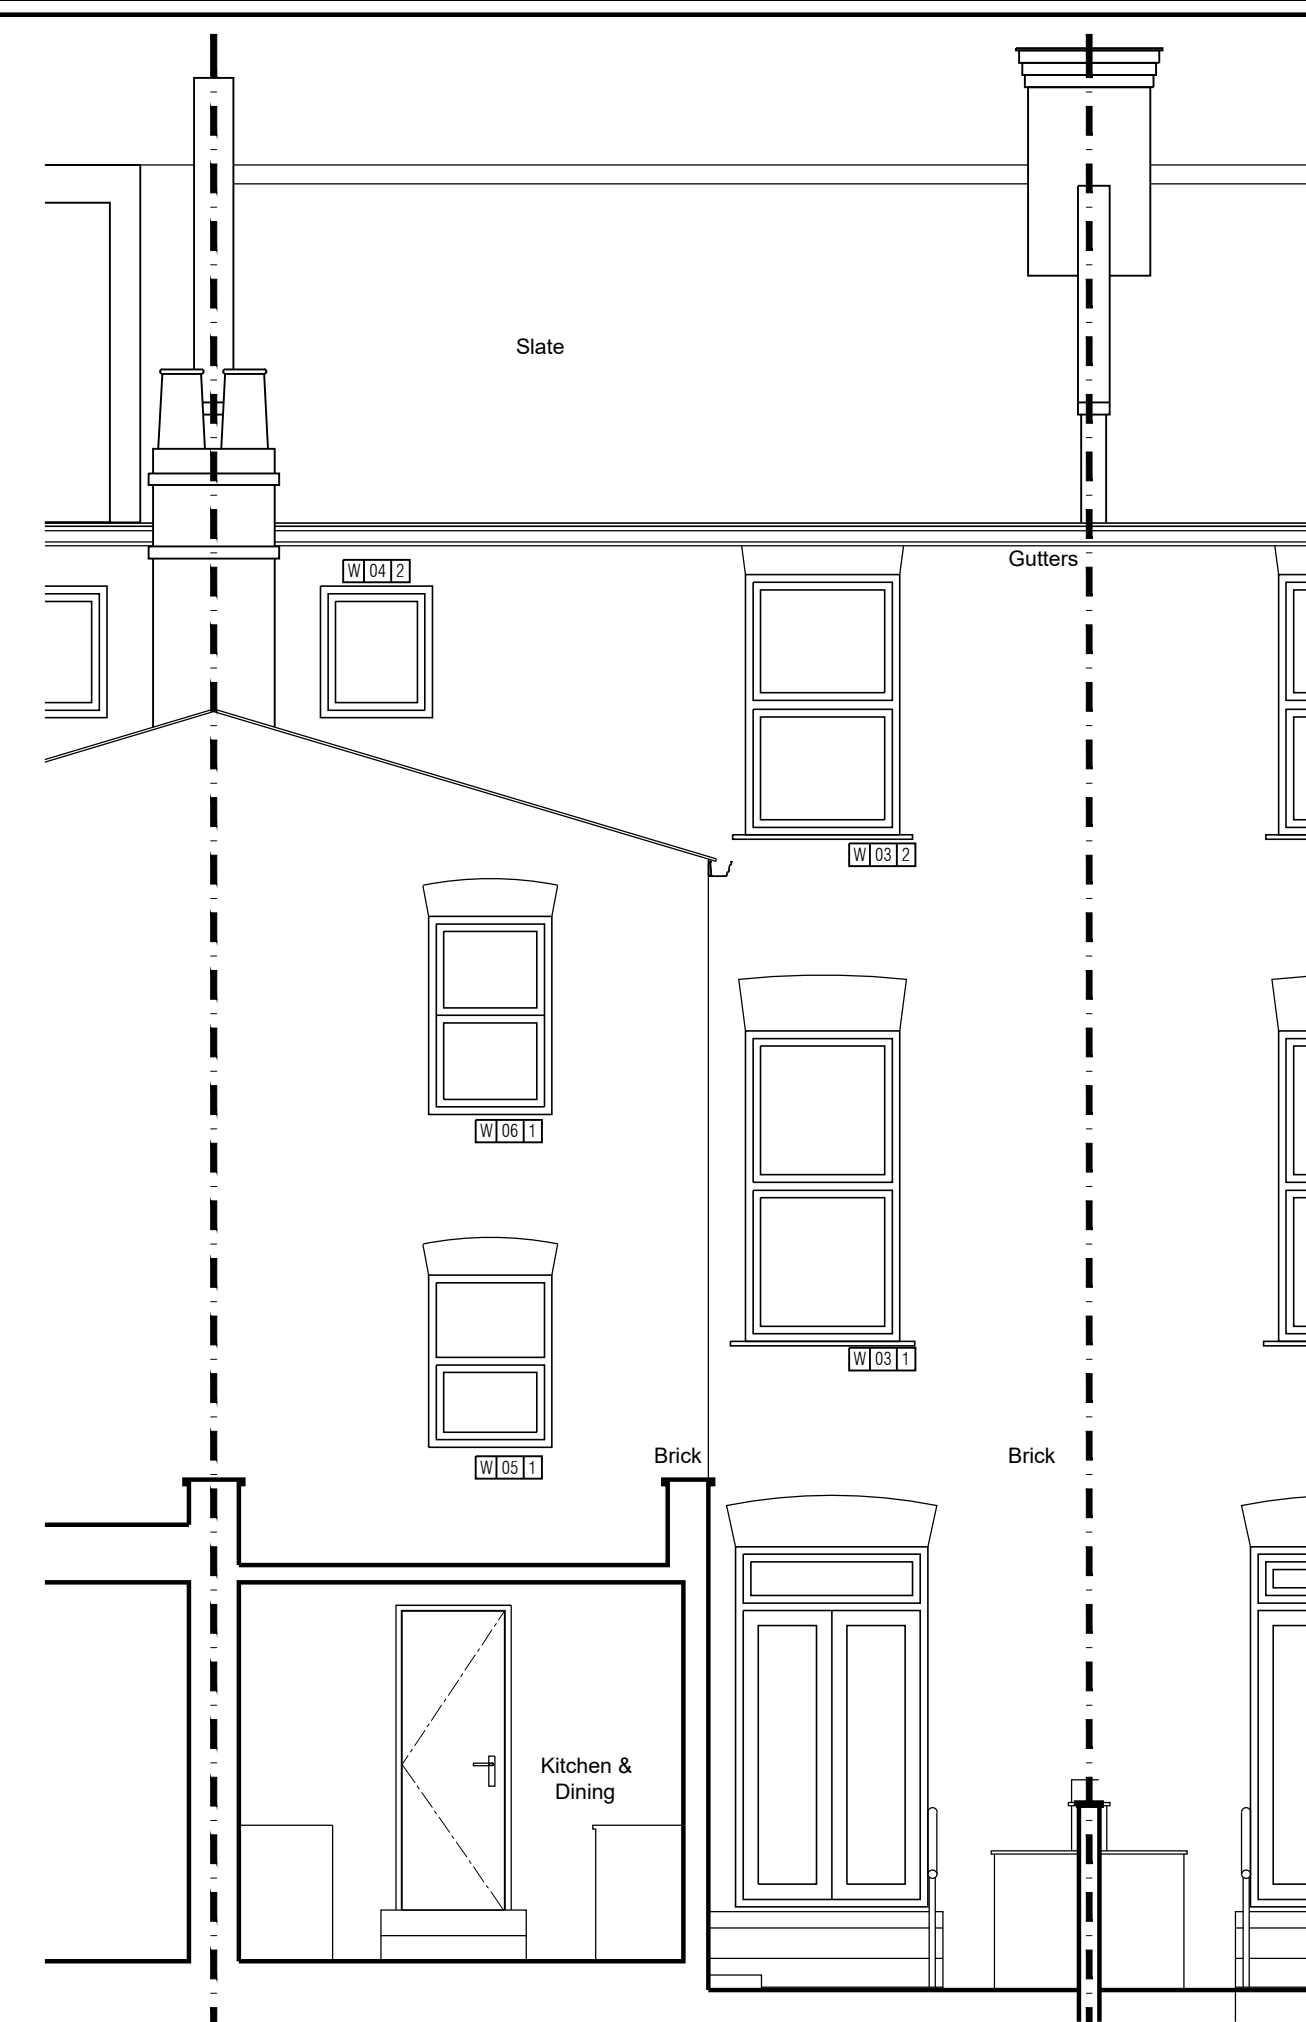


327/03/106 EXISTING SECTION EE
06 SCALE - 1:50

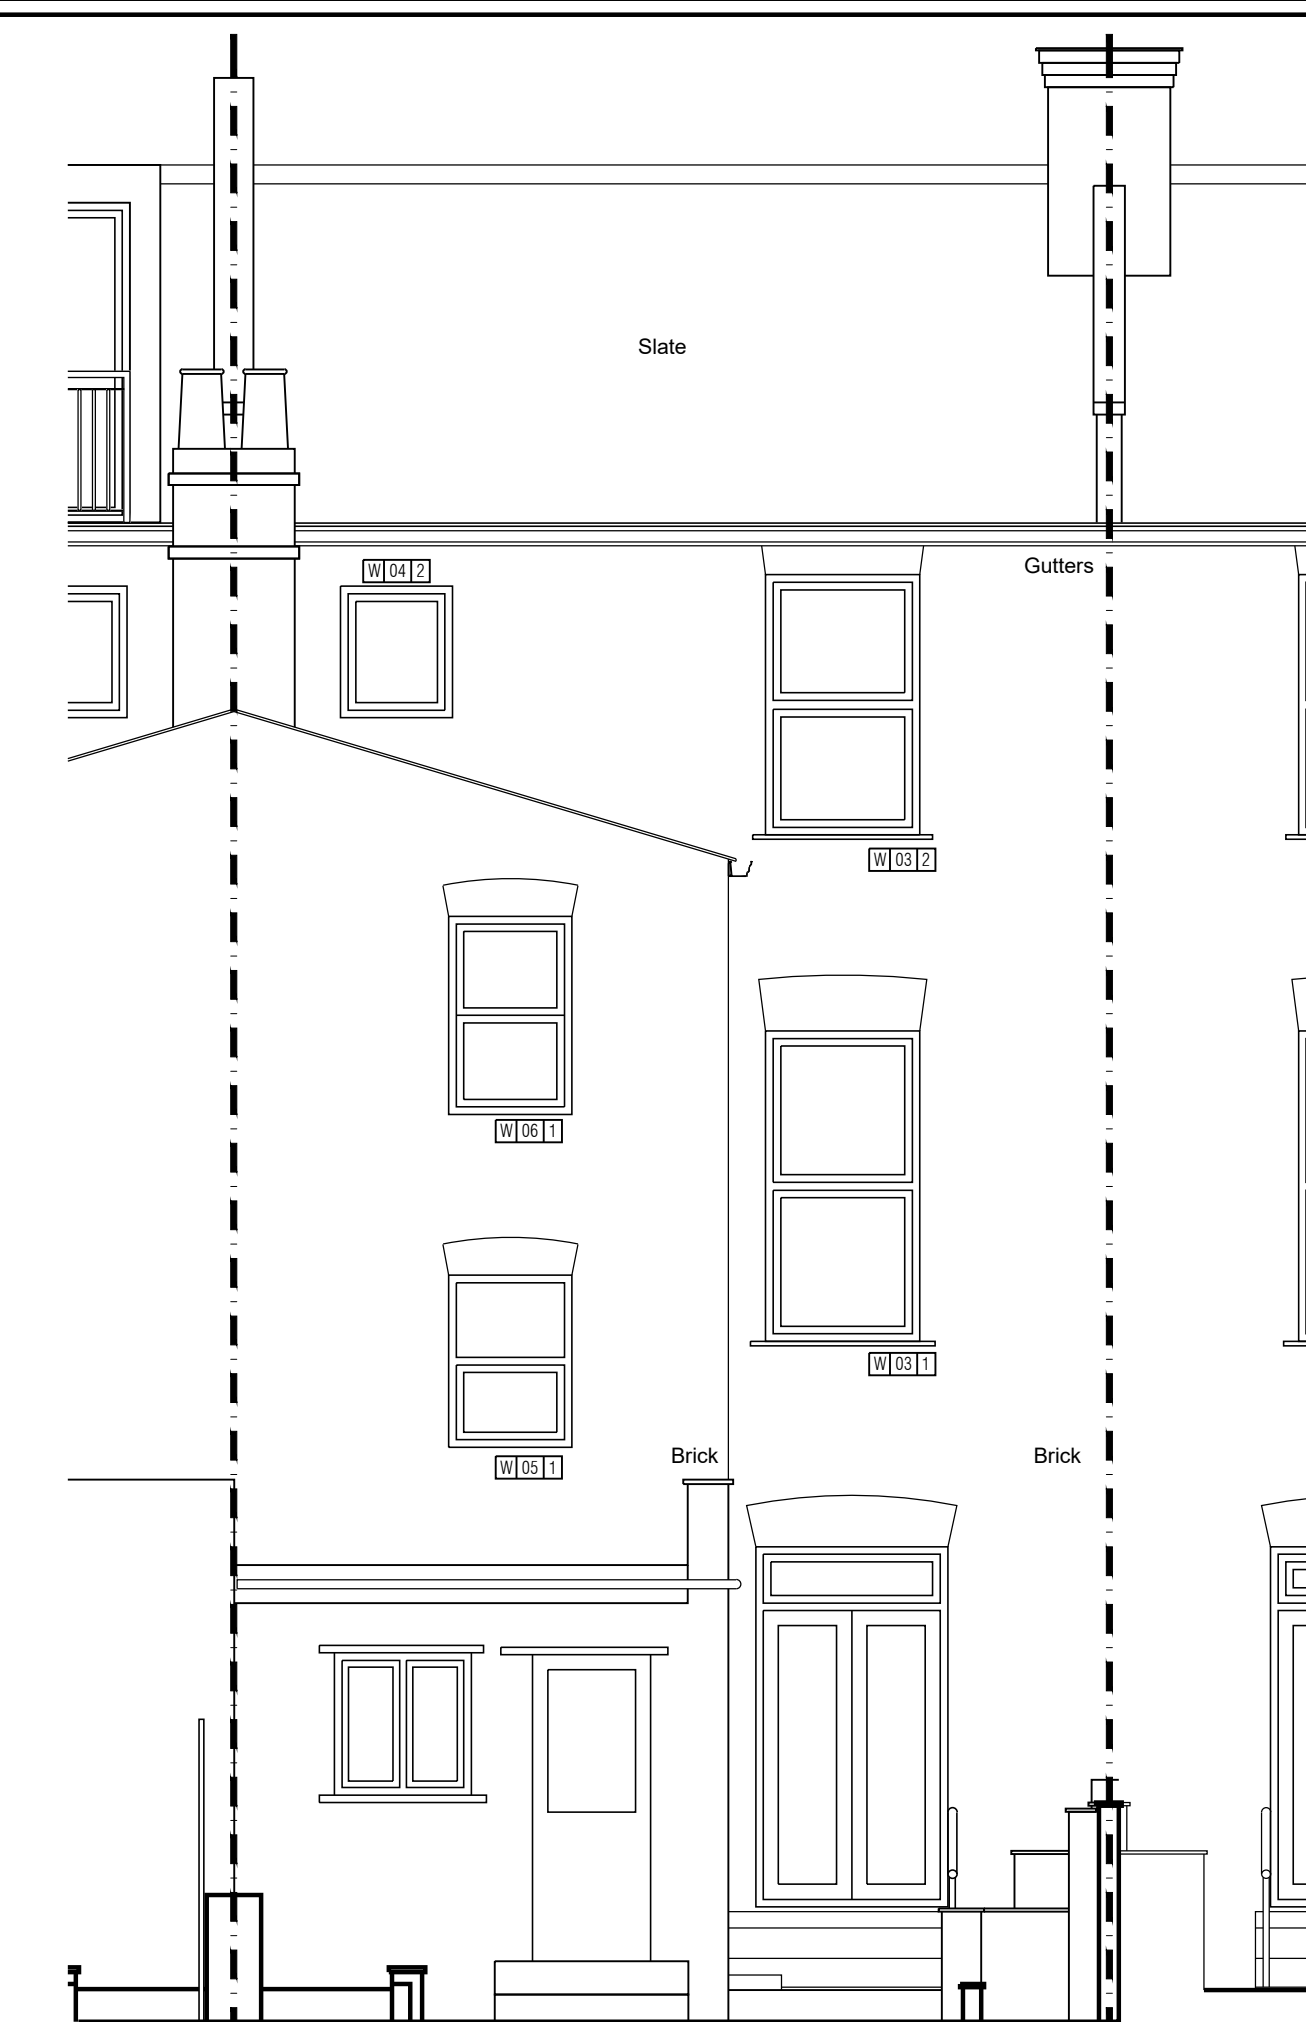


327/03/106 EXISTING SECTION FF
08 SCALE - 1:50

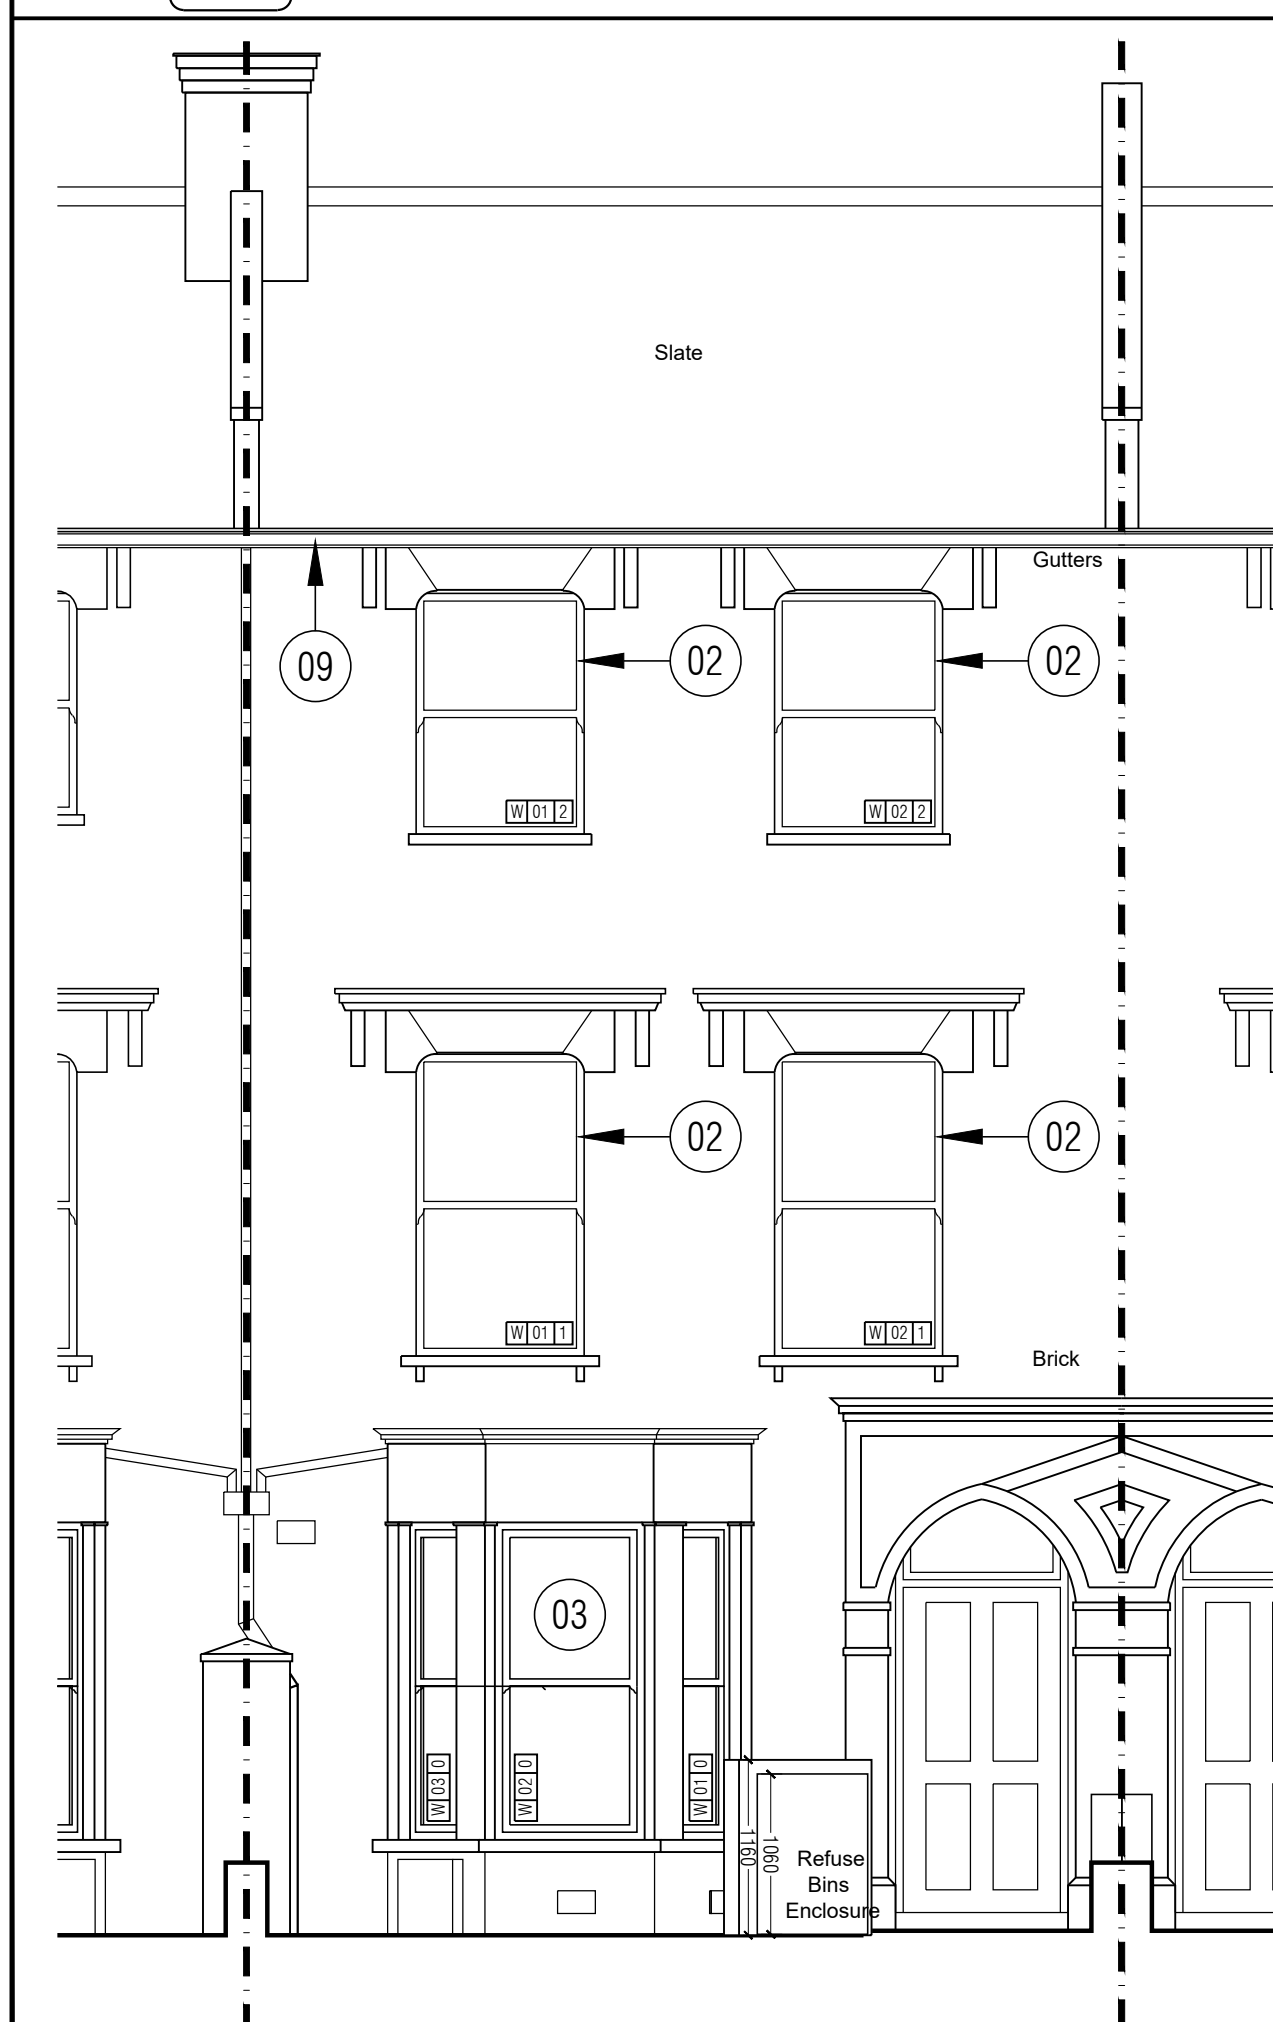


327/03/106 PROPOSED SECTION CC
01 SCALE - 1:50

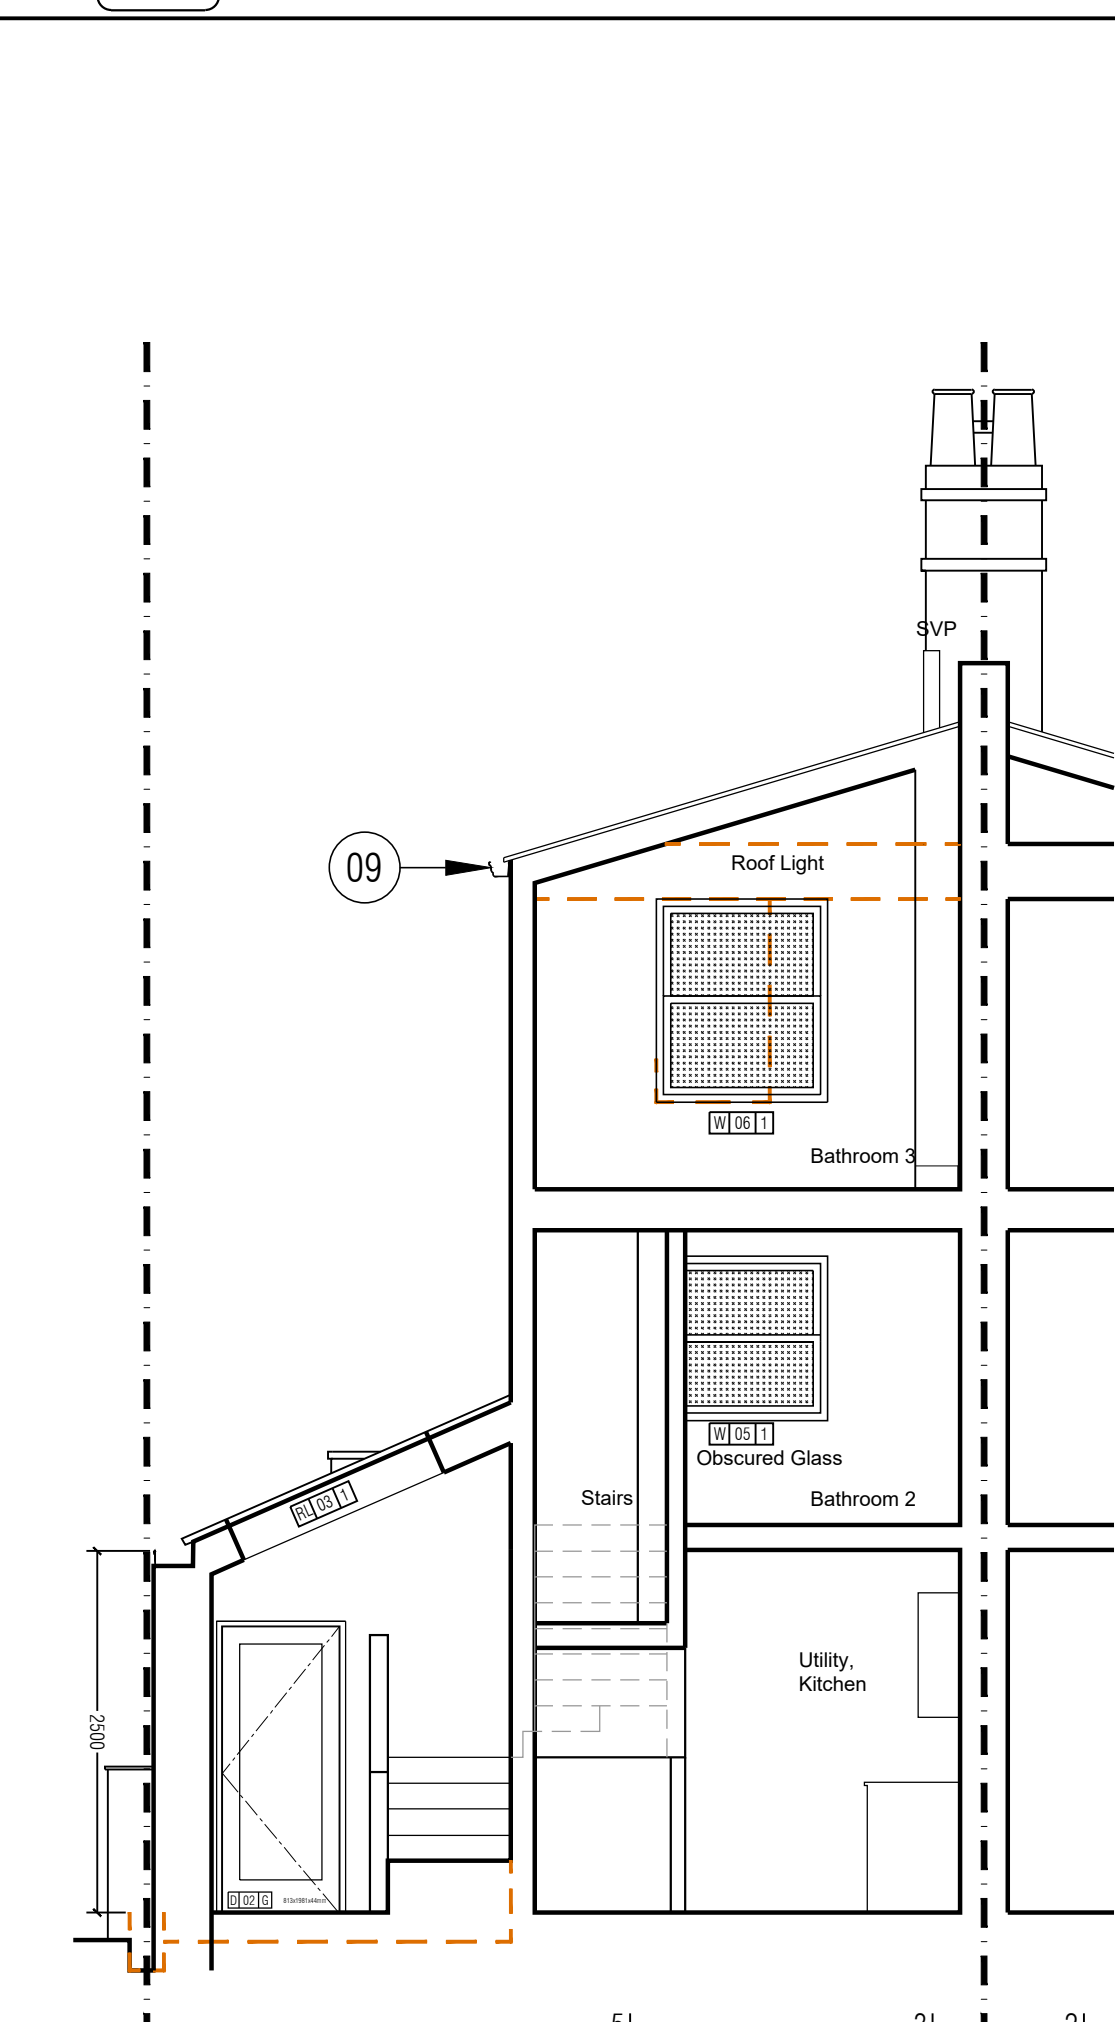

327/03/106 PROPOSED SECTION DD
03 SCALE - 1:50

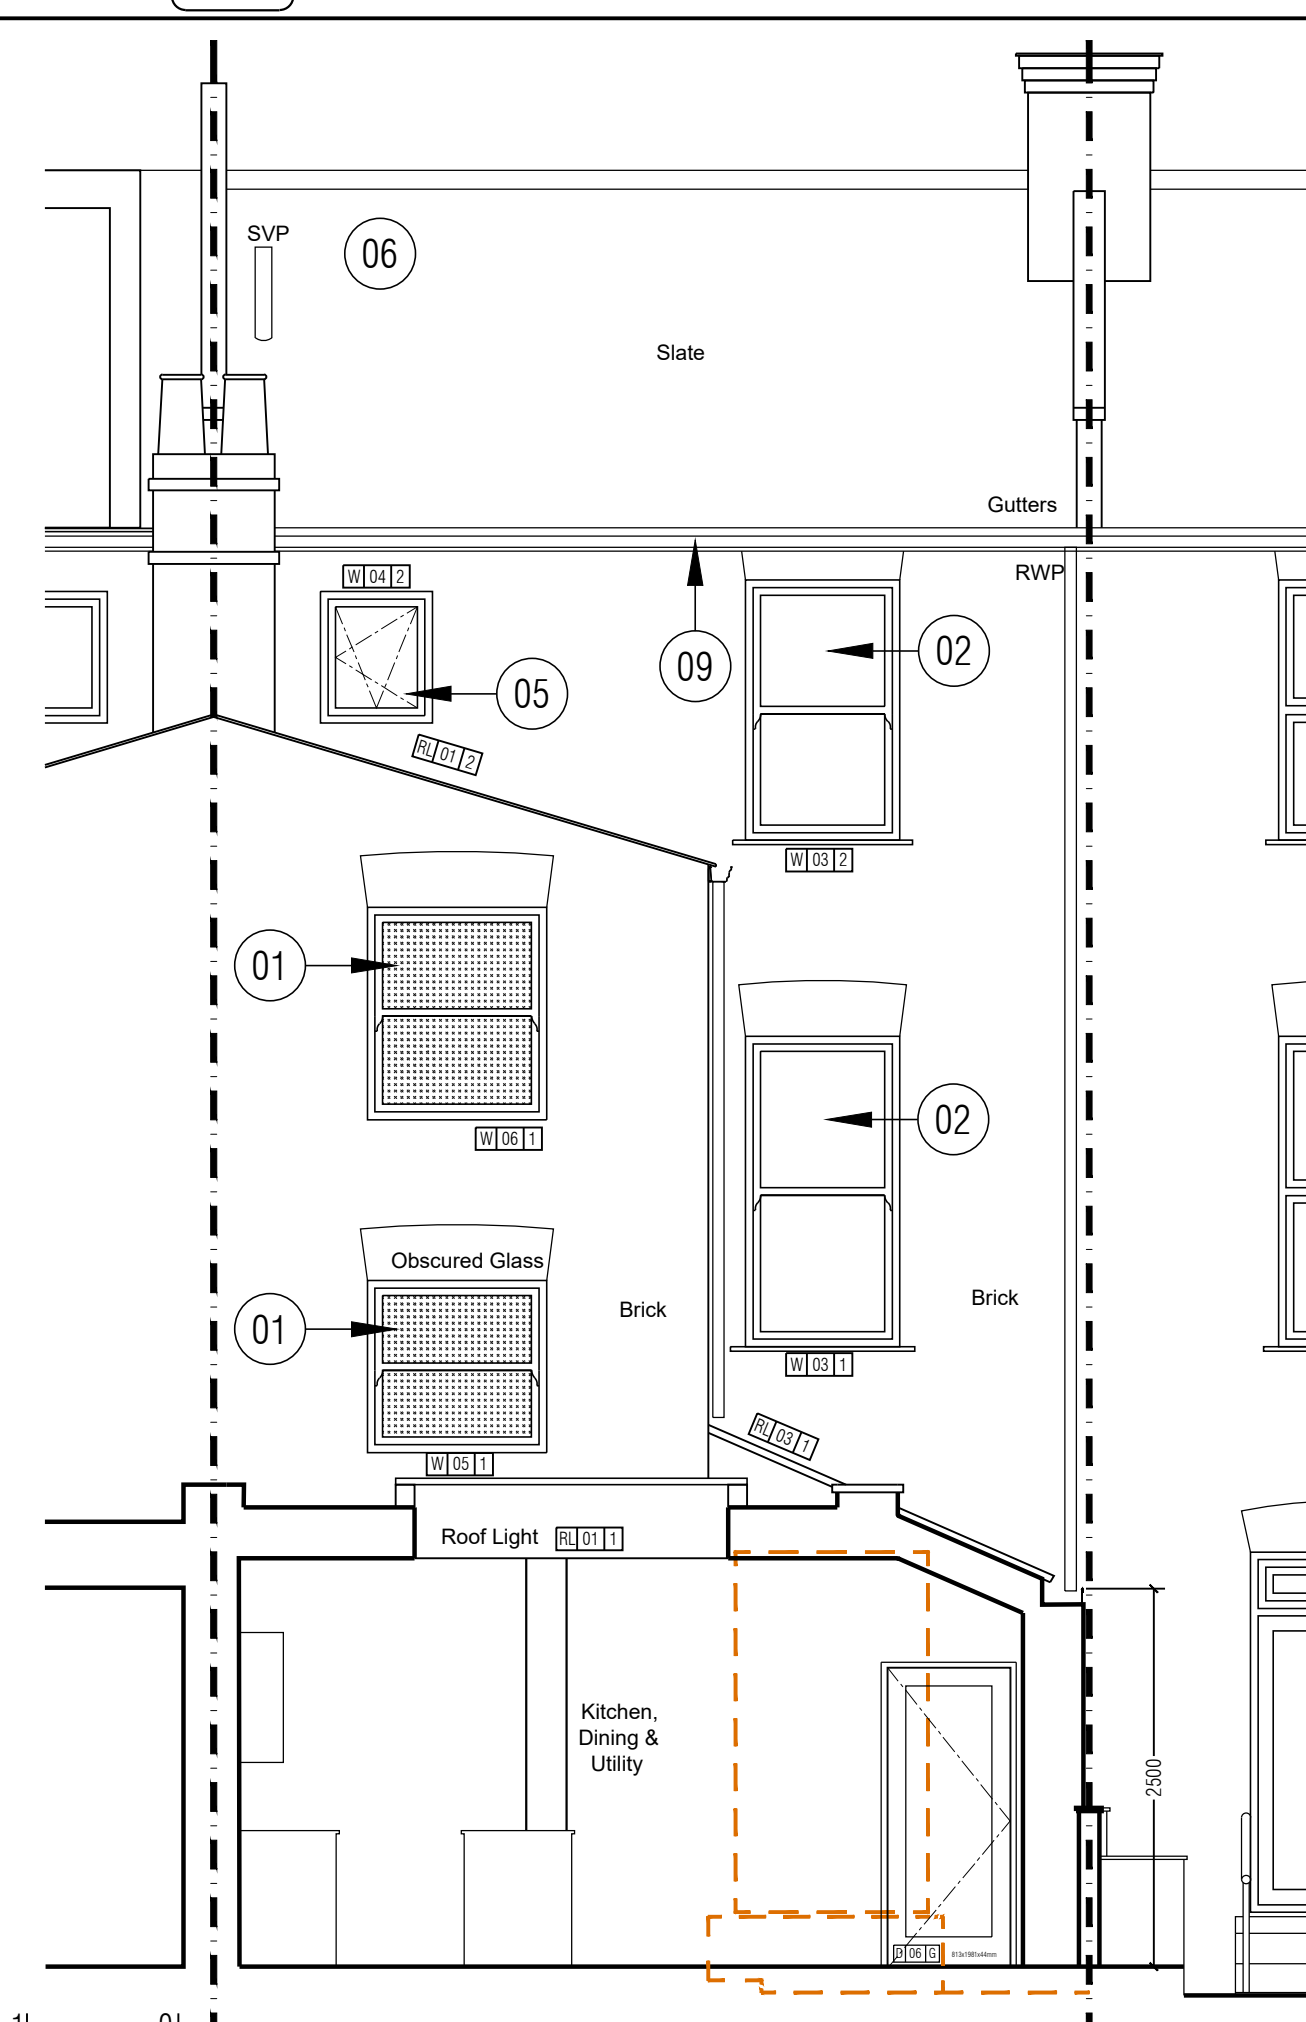

327/03/106 PROPOSED SECTION EE
05 SCALE - 1:50

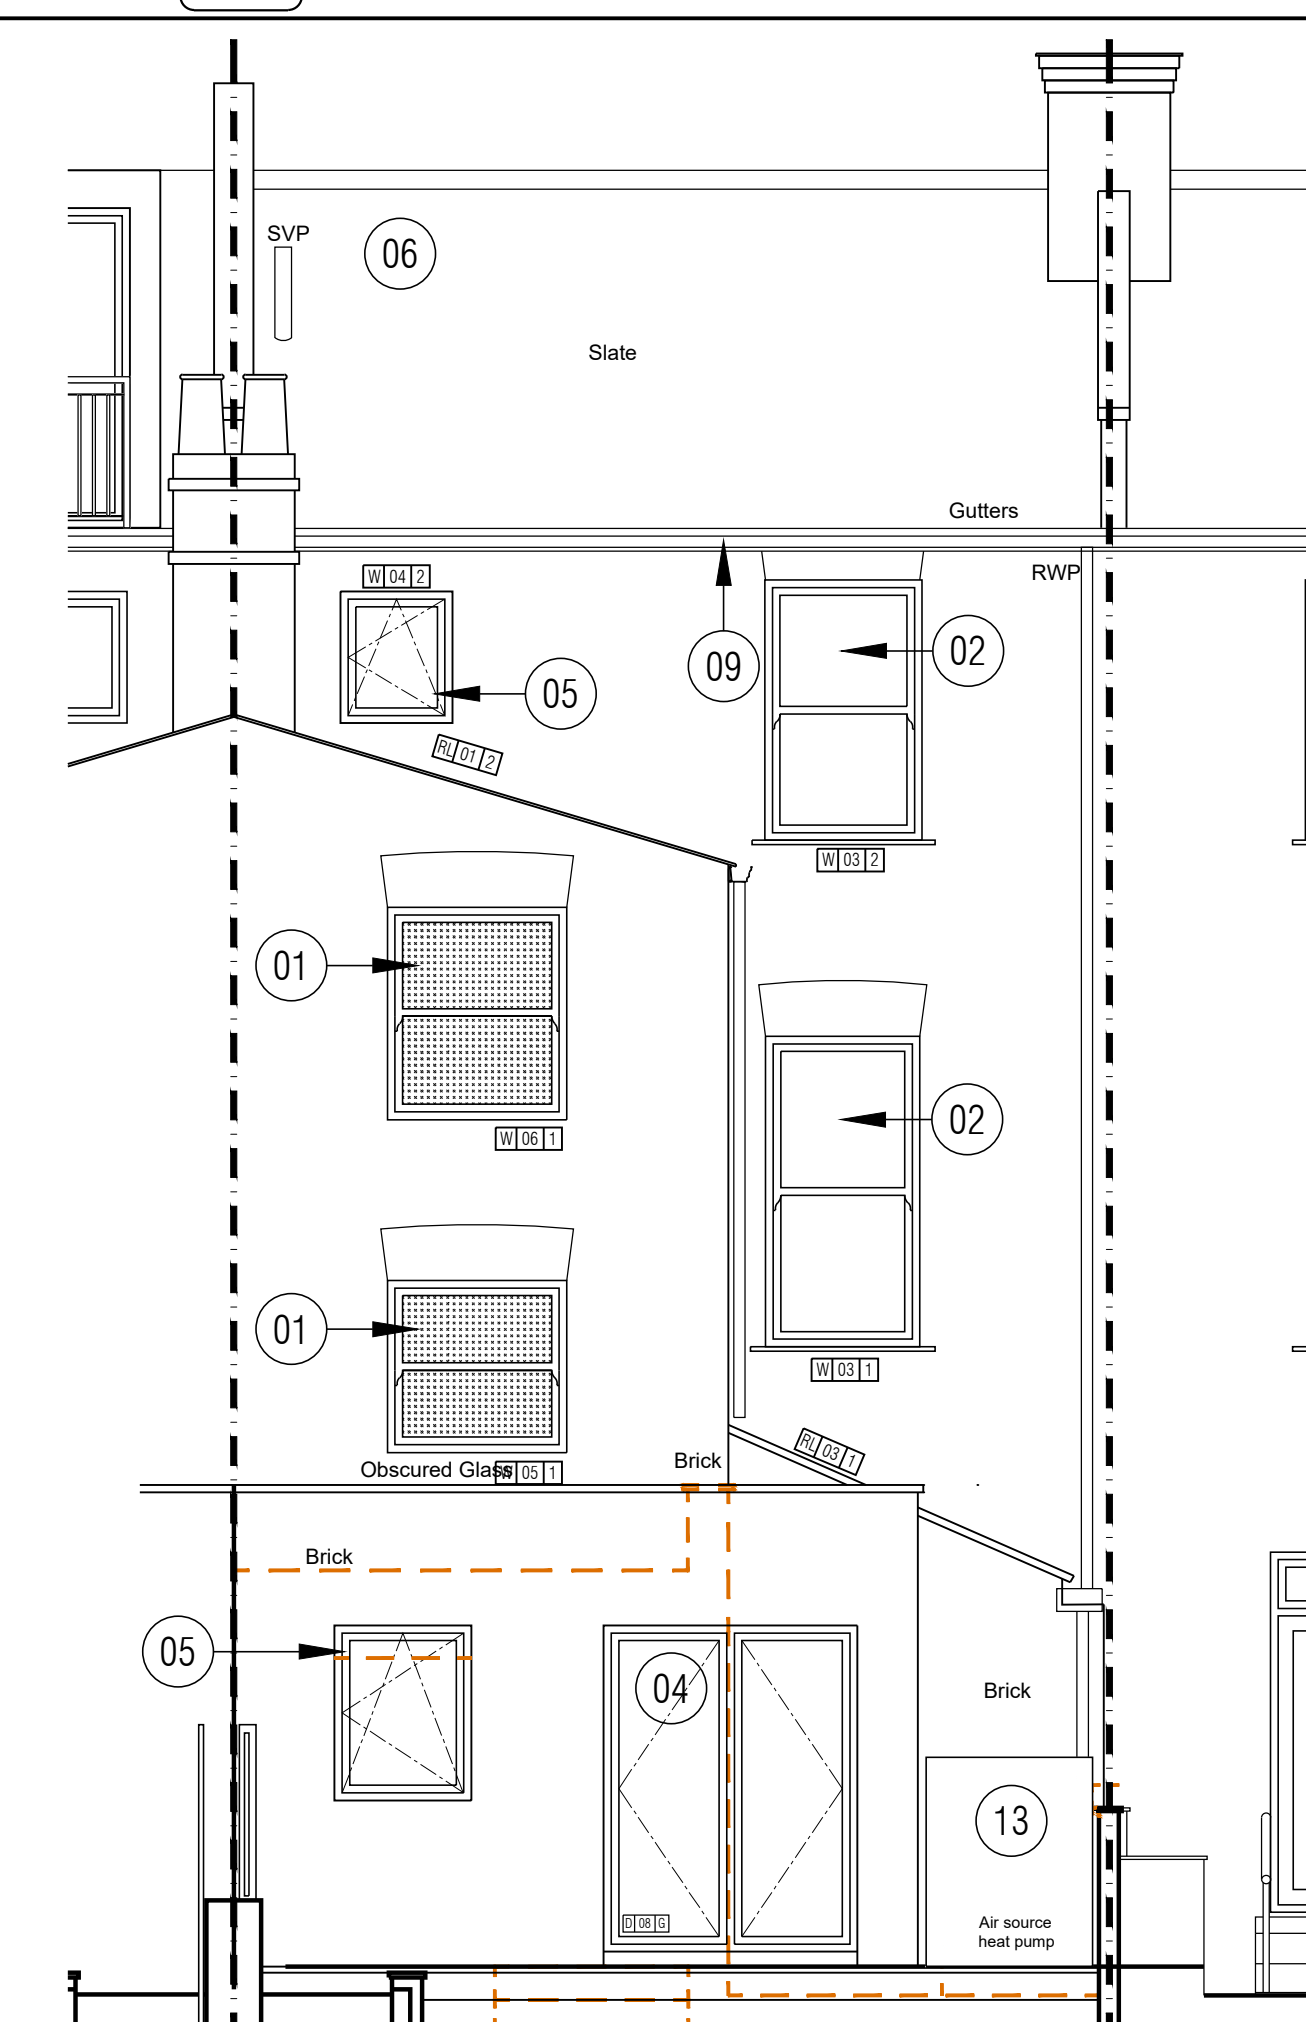

327/03/106 PROPOSED SECTION FF
07 SCALE - 1:50

EXISTING

PROPOSED

1. Refer to Scale Bar & Title Block for drawn Scale.

2. Check all dimensions on site before work is commenced.

3. All goods, materials and workmanship to conform with current building, fire and safety regulations. All specified products installed to manufacturers specifications.

Drawing Notes

Demolition

New Masonry

New Partition

Construction Hatching

1. Enlarged window opening with new timber sash windows to match existing in appearance and colour.

2. New timber sash windows to match the existing in appearance and colour. Dulux 30GY 88/014

3. -

4. Aluminium framed French doors with double glazing. RAL 7015.

5. New double glazed casement window to match the existing in appearance and colour. Dulux 30GY 88/014

6. New roof tiles to match existing in appearance and colour.

7. Conservation type flush Velux window. RAL 7015.

8. Warm deck flat roof with 3ply membrane top surface.

9. New guttering to match the existing.

10. -

11. Aluminium framed windows with double glazing. RAL 7015.

12. -

13. Exterior ASHP for Flat 1

26/11/24	C	Issue for Planning. Sash windows amended to "1-over-1".	
14/11/24	B	Issue for Planning. Omit Attic conversion. Flat 2 to become One-Bedroom Unit	PM
27/08/24	A	Issue for Planning. Window number added.	SP
30/07/24	0	Issue for Planning.	SP
Date	Rev:	Revision details	Initial

MAAPS

DESIGN AND ARCHITECTURE

18 Sutton Place, London, E9 6EH

+44 (0) 20 8985 6717 mothership@maaps.co.uk

Client

Ajit Shah

Project

5 Lancaster Road
Stroud Green
London
N4 4PJ

Drawing

Existing & Proposed
Section CC, DD, EE, FF

327/03/106

Rev
C

Scale
1:50 @ A1

Date
27/06/24

Drawn
SP

Suggested discrepancies must be reported to designer for clarification.

© MAAPS Design & Architecture Ltd 2024