


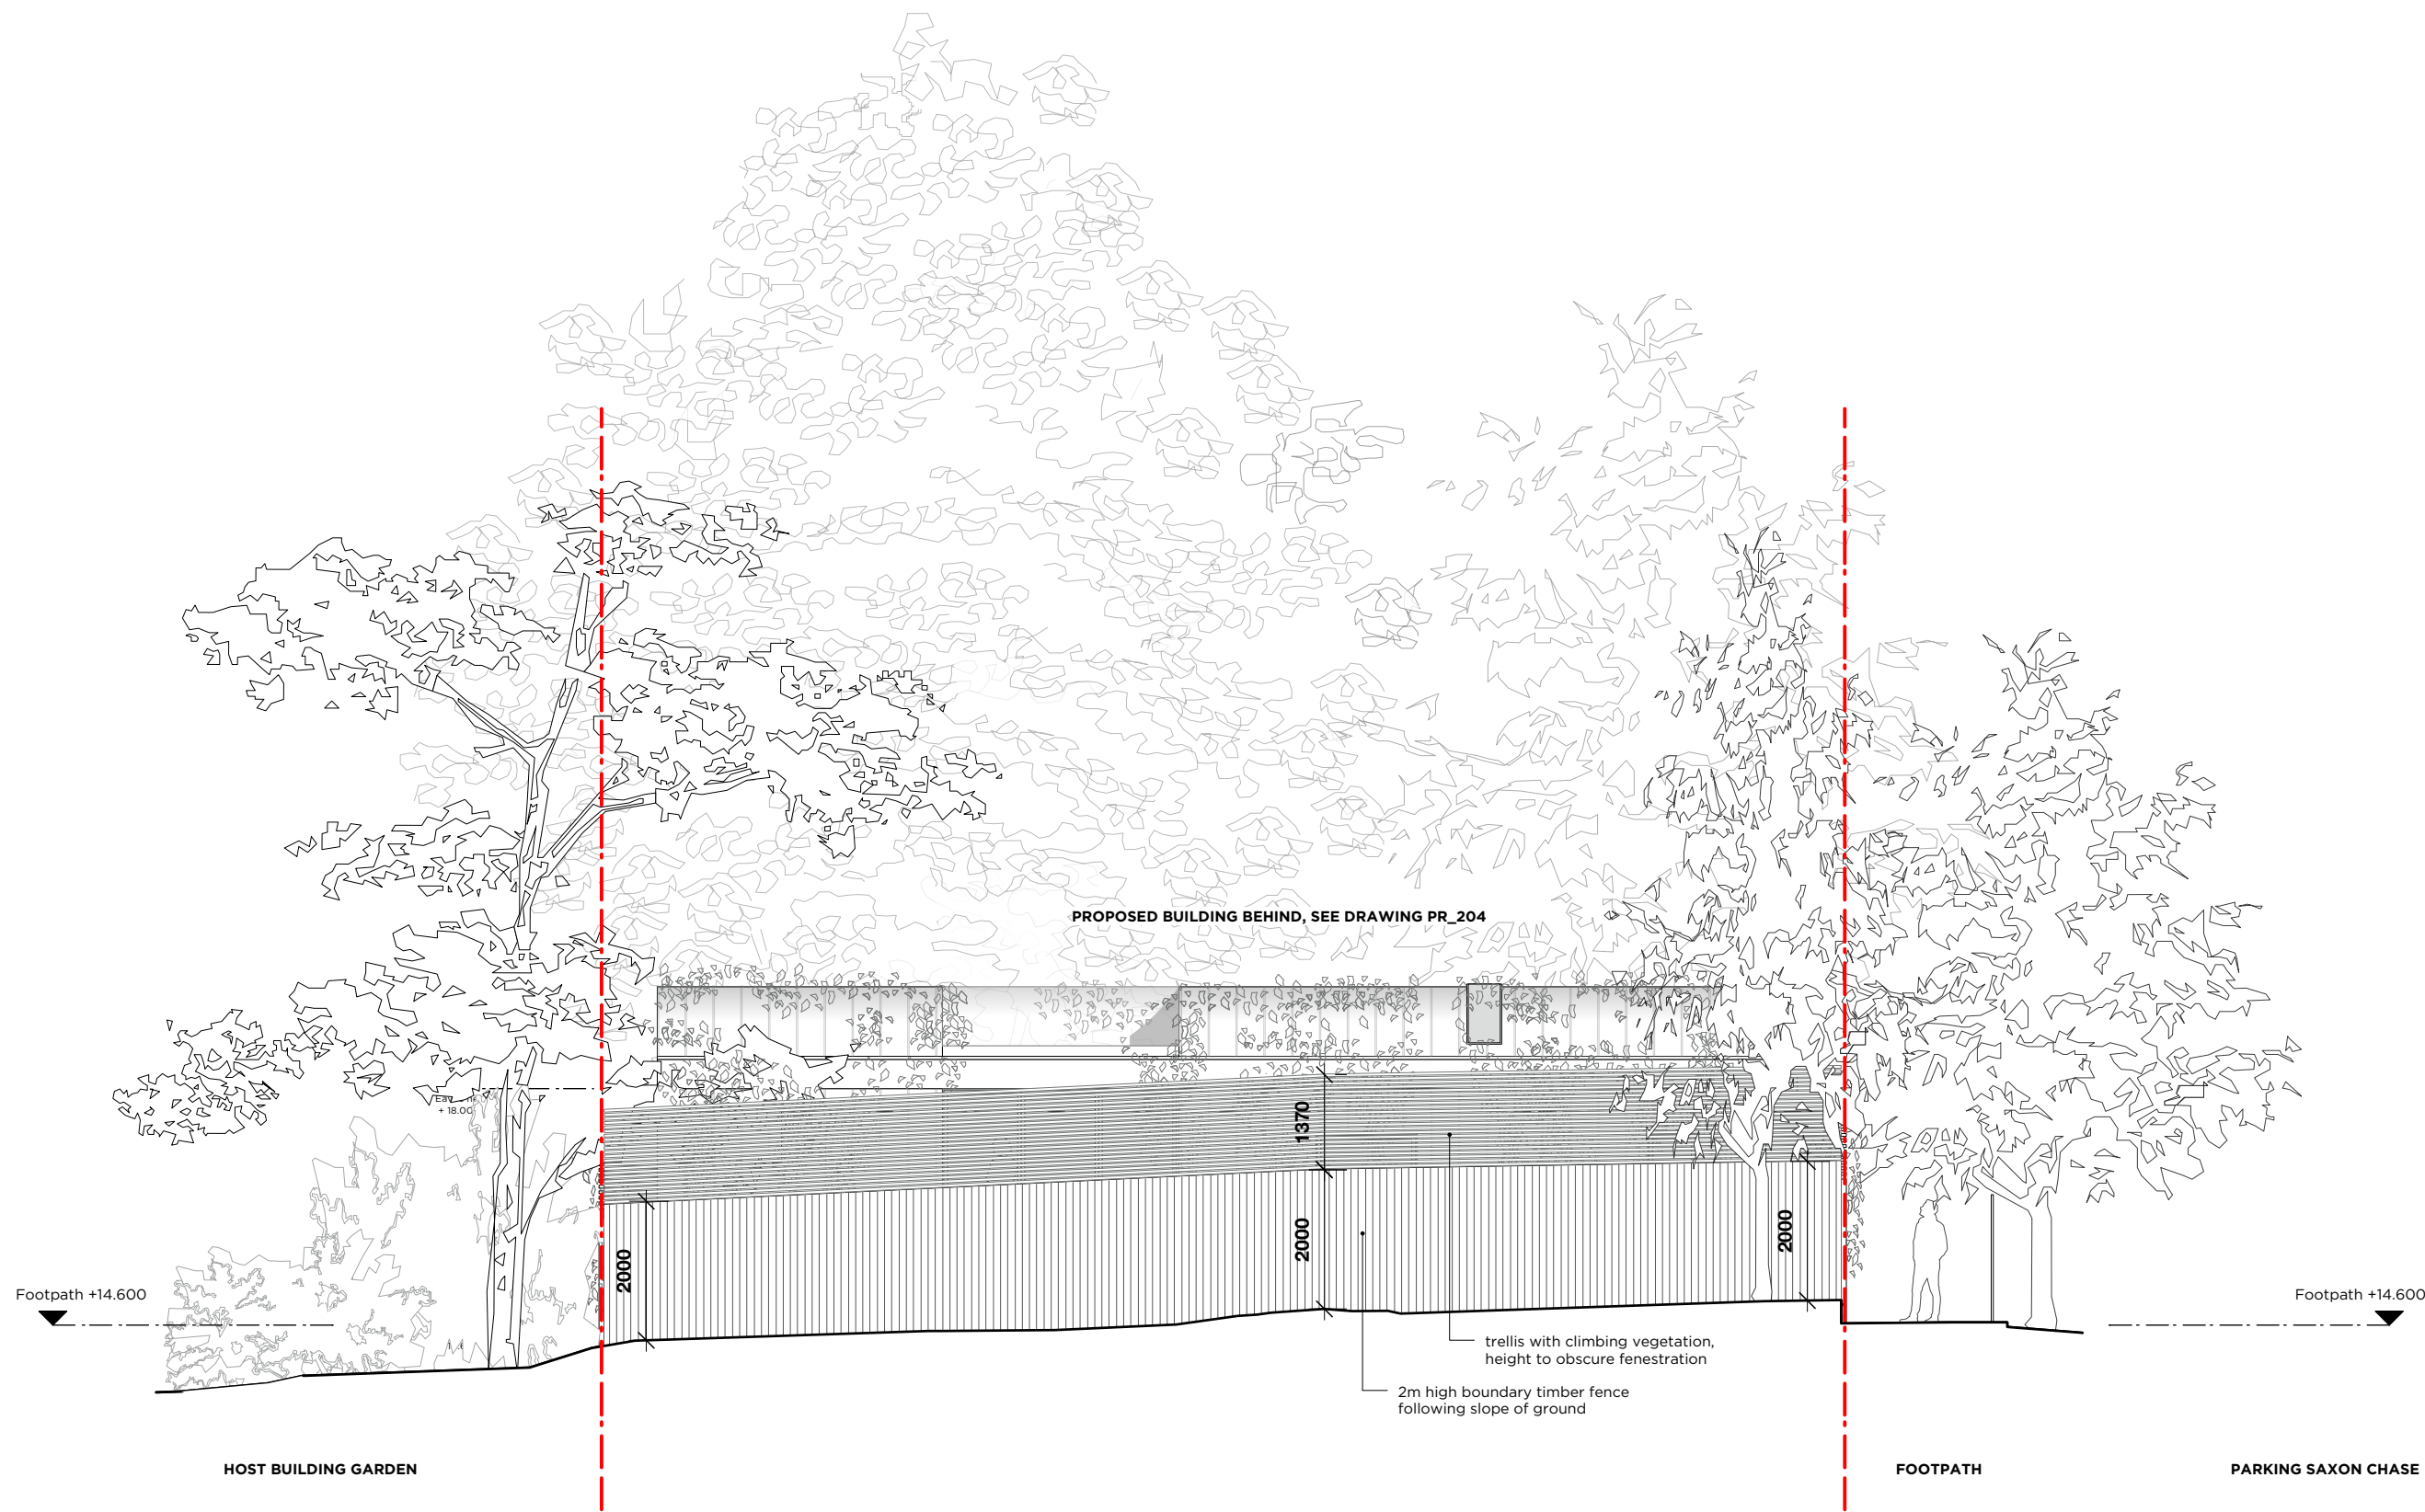

Proposed East Boundary Elevation - fence to No 49

<
--