



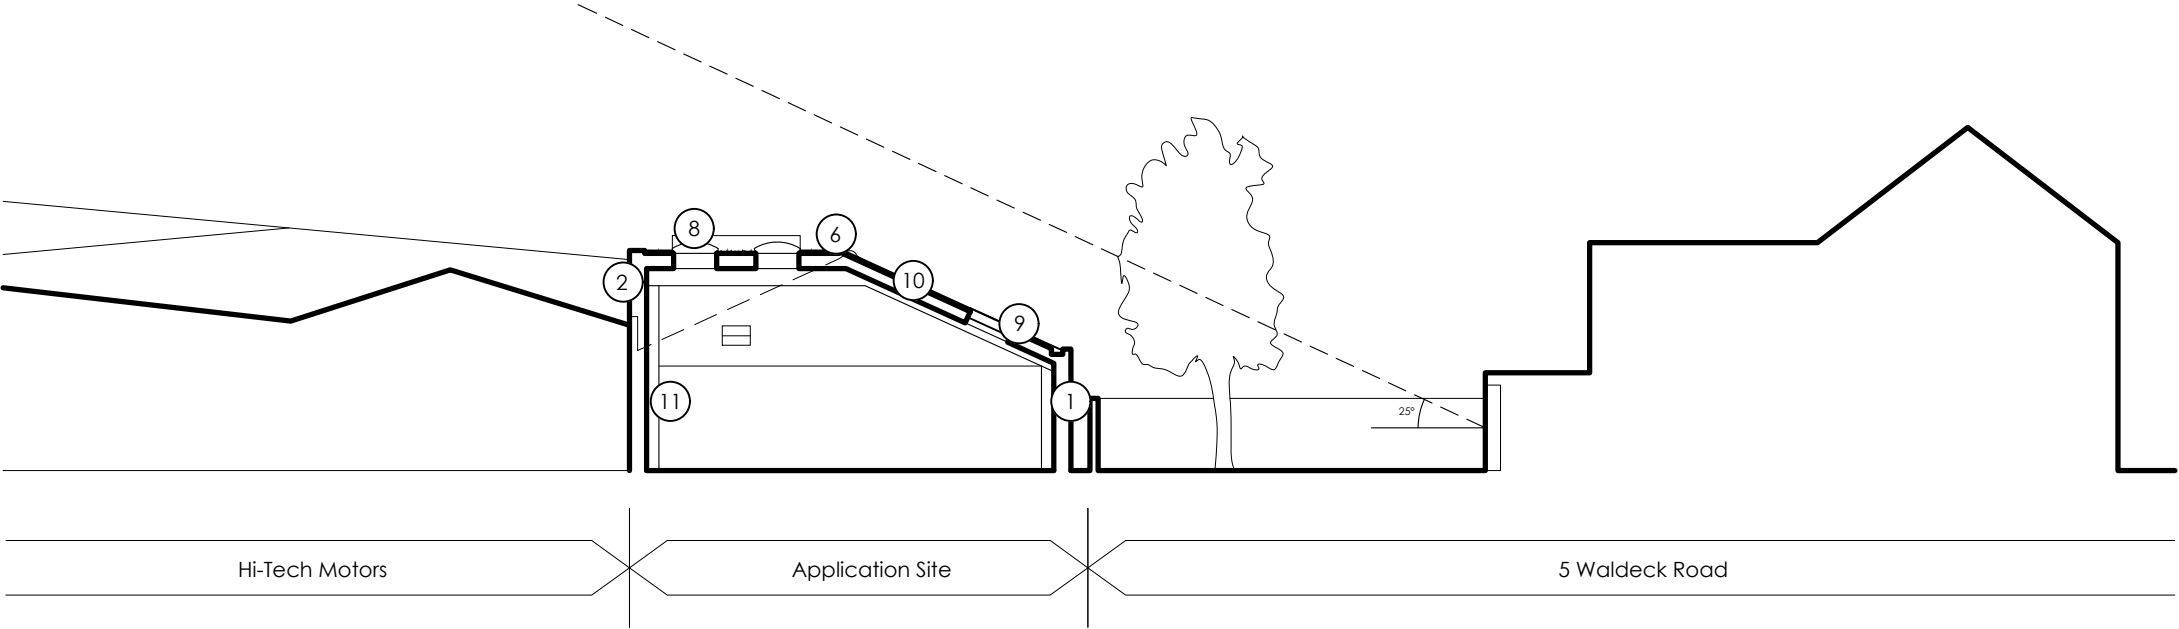

1 Proposed Section AA

- 1 Existing brickwork, made good
- 2 New brickwork to match existing
- 3 Roller shutter, RAL 7016
- 4 Pass door, RAL 7016
- 5 Painted access route hatch
- 6 Biodiverse extensive green roof
- 7 PV panels
- 8 Transparent dome rooflights
- 9 Translucent rooflights
- 10 Slate tiled pitched roof
- 11 Internal steel frame

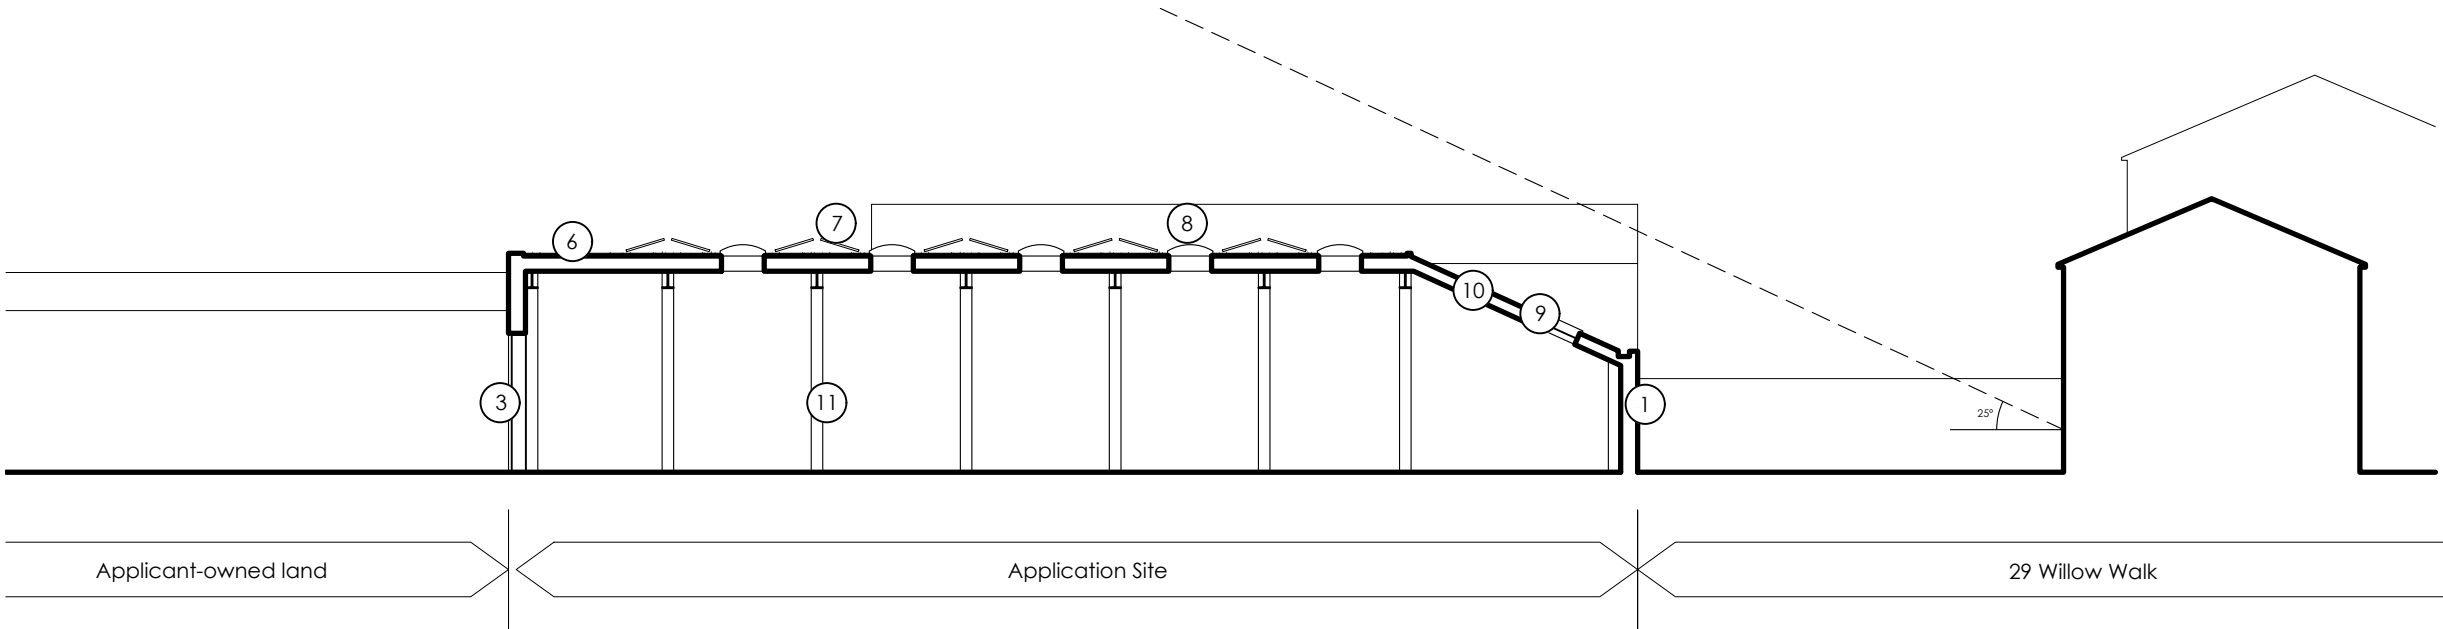


2 Proposed Section BB



black

Black Architecture
London
EC2A 3LP
033 3311 0221
black-architecture.com

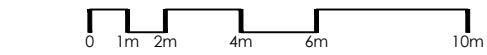

If received electronically it is the recipients responsibility to print to the correct scale. Only written dimensions should be used. Any errors or discrepancies should be reported to the architect. All information ©2022 Black Architecture Limited.

Notes:

A 26.11.2024 MC SB Roof height and pitch amended

Rev Date Amended Checked

Details

West Green Road

Proposed Sections

PLANNING

Drawn	Checked	Date	Scale
MC	SB	16.04.2024	1:200 @ A3
Project	Status	Stage	Number
0628	PL	3	3000
Revision	A		