



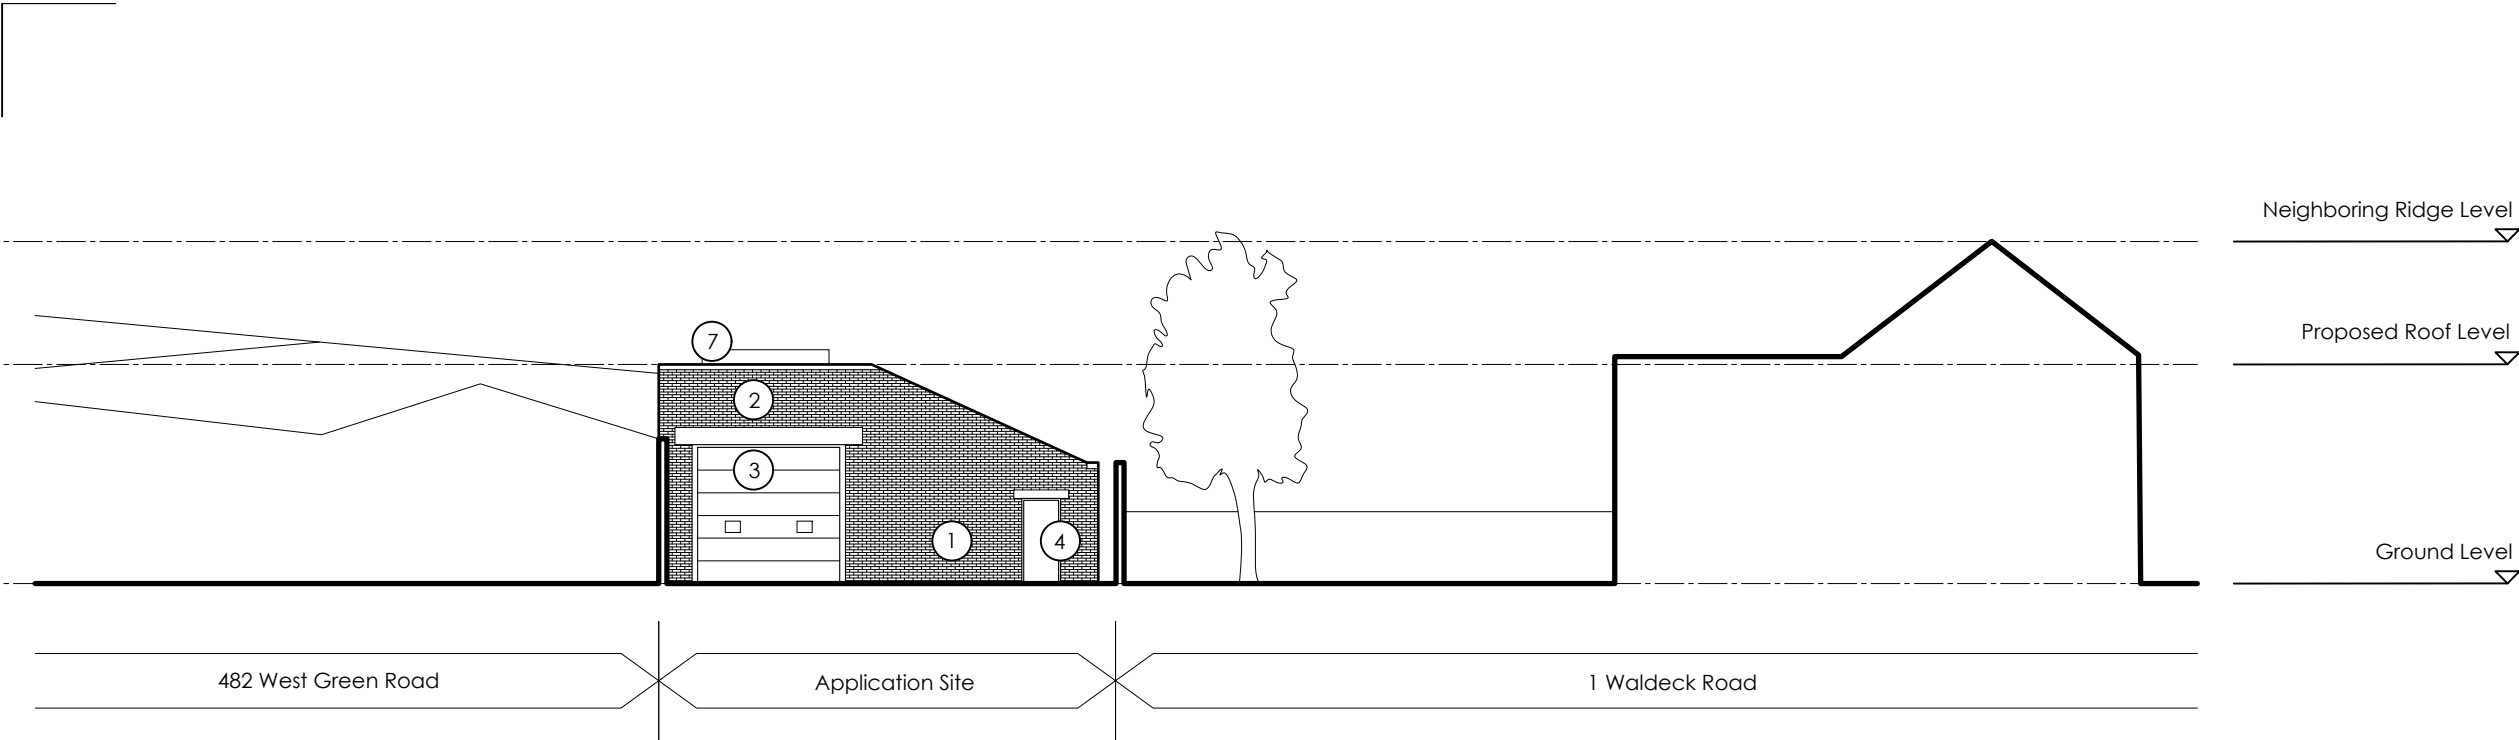

1 Proposed South Elevation

- 1 Existing brickwork, made good
- 2 New brickwork to match existing
- 3 Roller shutter, RAL 7016
- 4 Pass door, RAL 7016
- 5 Painted access route hatch
- 6 Biodiverse extensive green roof
- 7 PV panels
- 8 Transparent dome rooflights
- 9 Translucent rooflights
- 10 Slate tiled pitched roof
- 11 Internal steel frame

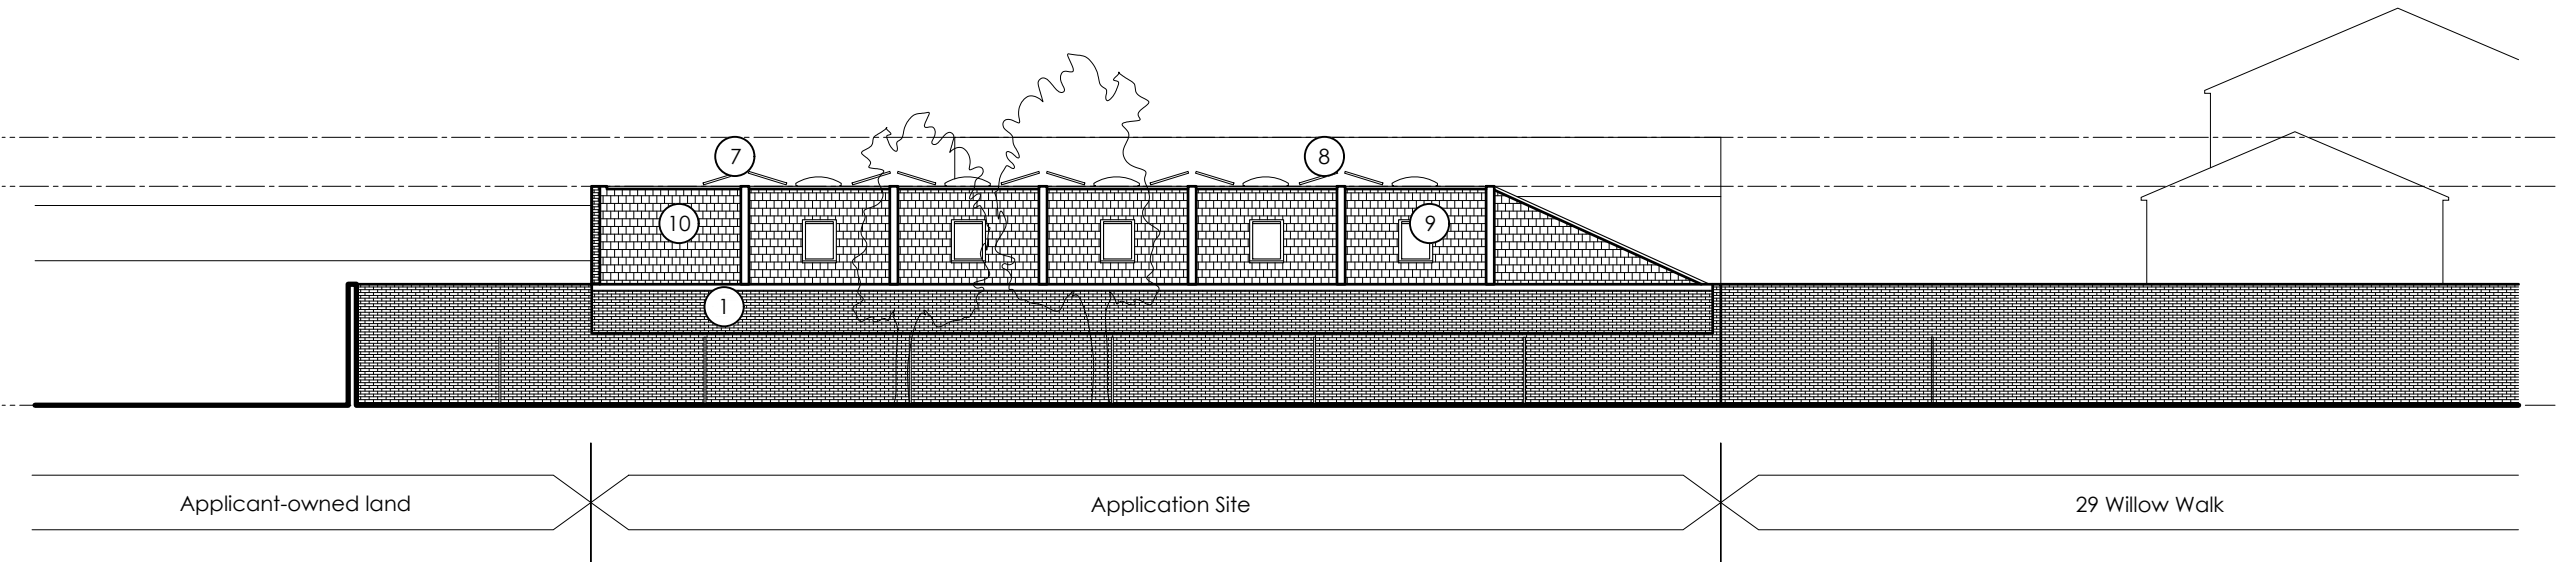

2 Proposed East Elevation