


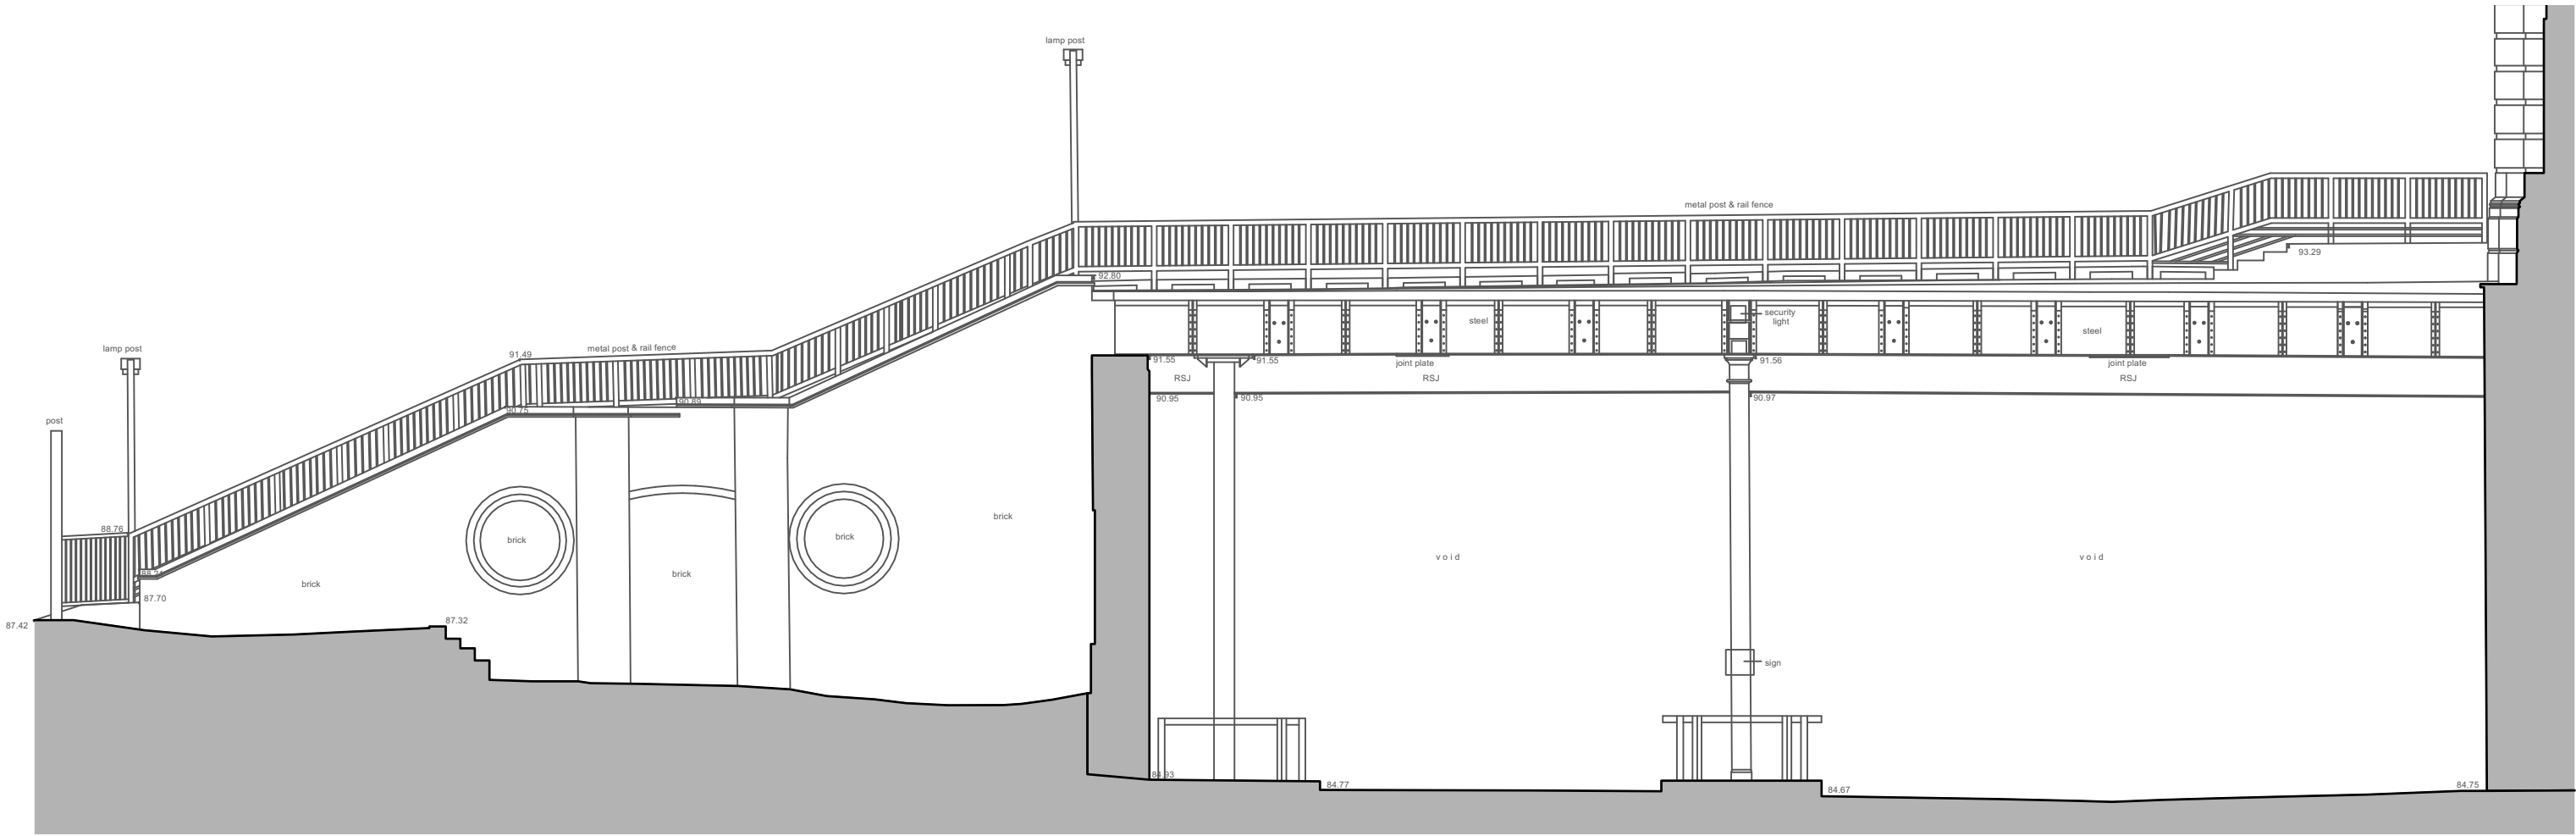

1 EXISTING ELEVATION B
Scale: 1:100

