


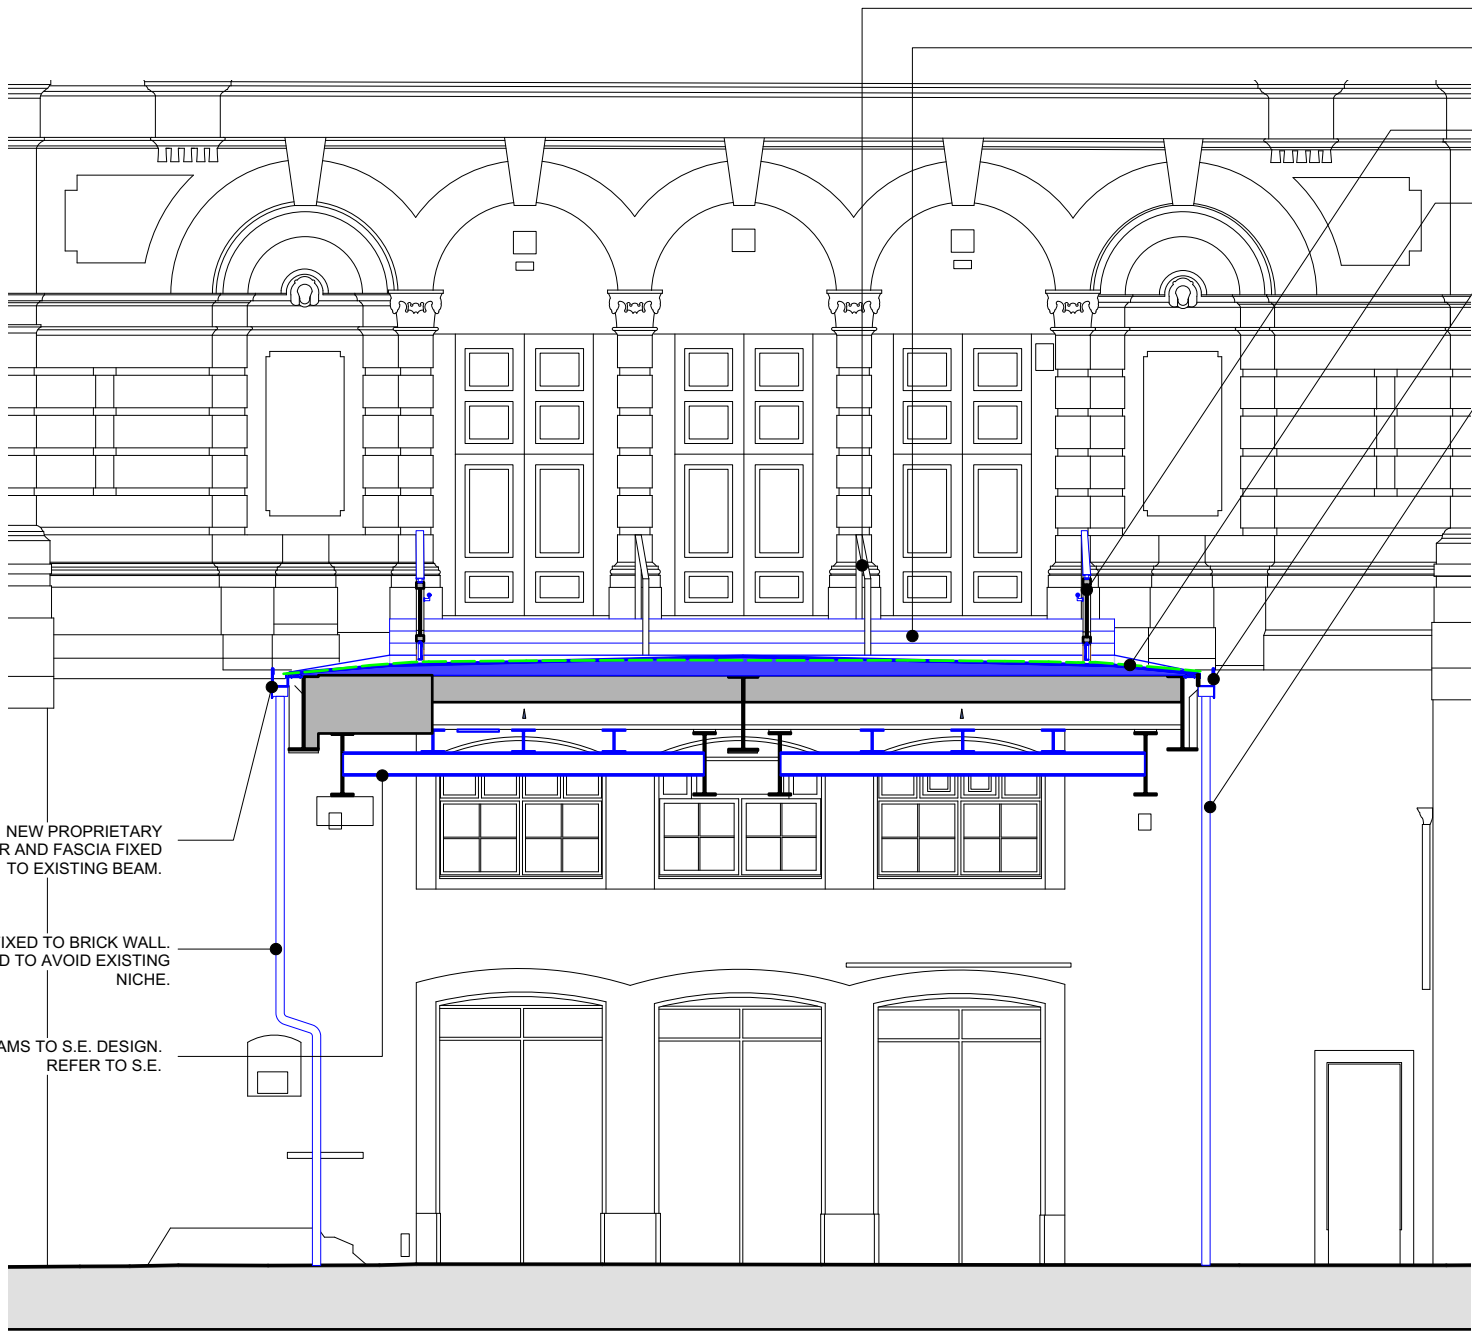

EXISTING HANDRAIL RETAINED

EXISTING NON COMPLIANT STEPS RE-CONFIGURED WITH NEW SUBSTRATE AND NEW RISERS.

EXISTING BALUSTRADE TO BE REPAIRED, RECONFIGURED AND PAINTED JOTUN 'DARK ALUMINIUM' GREY

NEW ASPHALT COVERING LAID TO FALLS ABOVE CONCRETE SUBSTRATE. AS PER MANUFACTURER DETAILS.

NEW PROPRIETARY GUTTER AND FASCIA FIXED TO EXISTING BEAM

NEW RWP FIXED TO BRICK WALL

NEW PROPRIETARY GUTTER AND FASCIA FIXED TO EXISTING BEAM.


NEW RWP FIXED TO BRICK WALL. CURVED TO AVOID EXISTING NICHE.

NEW BEAMS TO S.E. DESIGN. REFER TO S.E.

1 **PROPOSED ELEVATION A**
Scale: 1:100

KEY

- INDICATIVE FINISHED LEVEL OF EXISTING ASPHALT
- 1.1M GUIDE LINE. NEW BALUSTRADE CANNOT BE LOWER THAN THE GUIDELINE TO ENSURE THAT IT IS COMPLIANT.

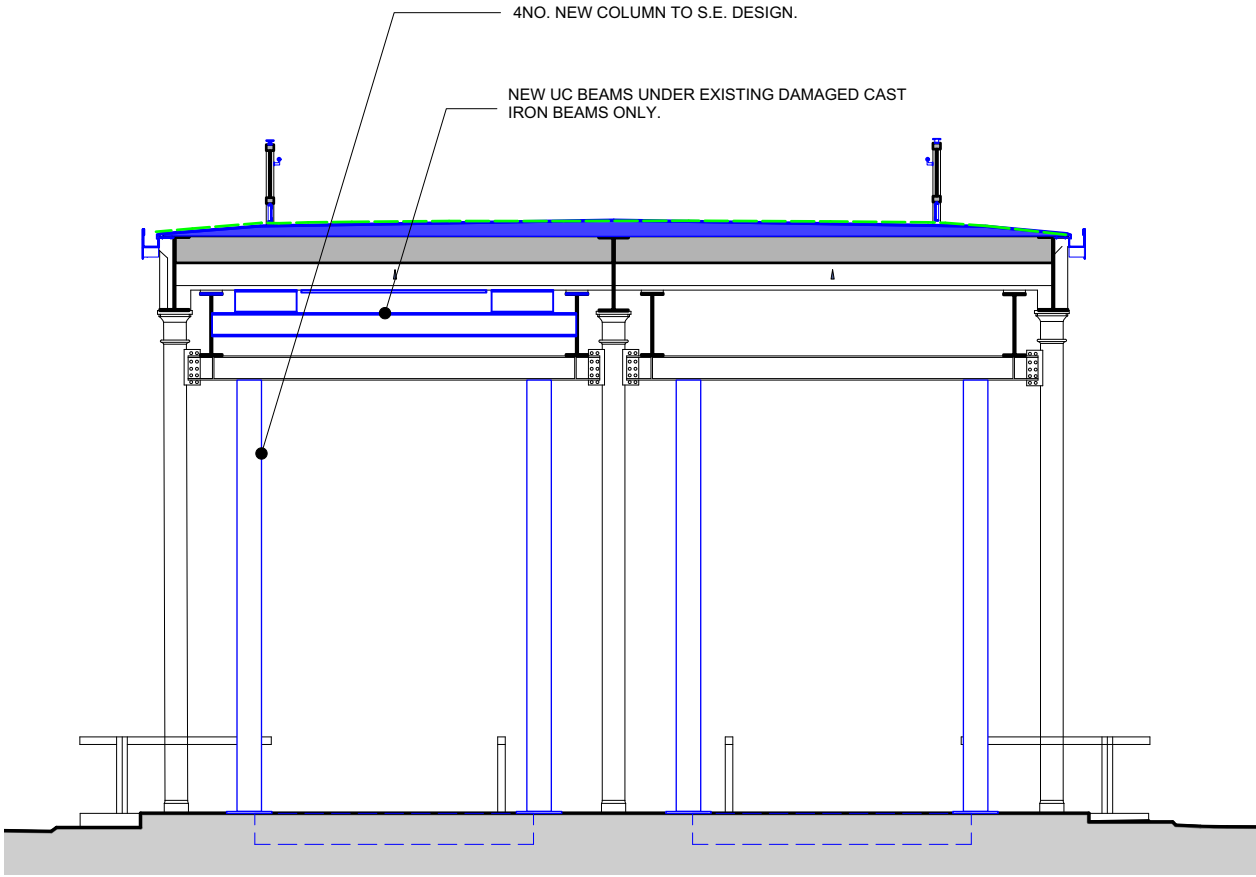

2 **PROPOSED SECTION D**
Scale: 1:100

KEY

