


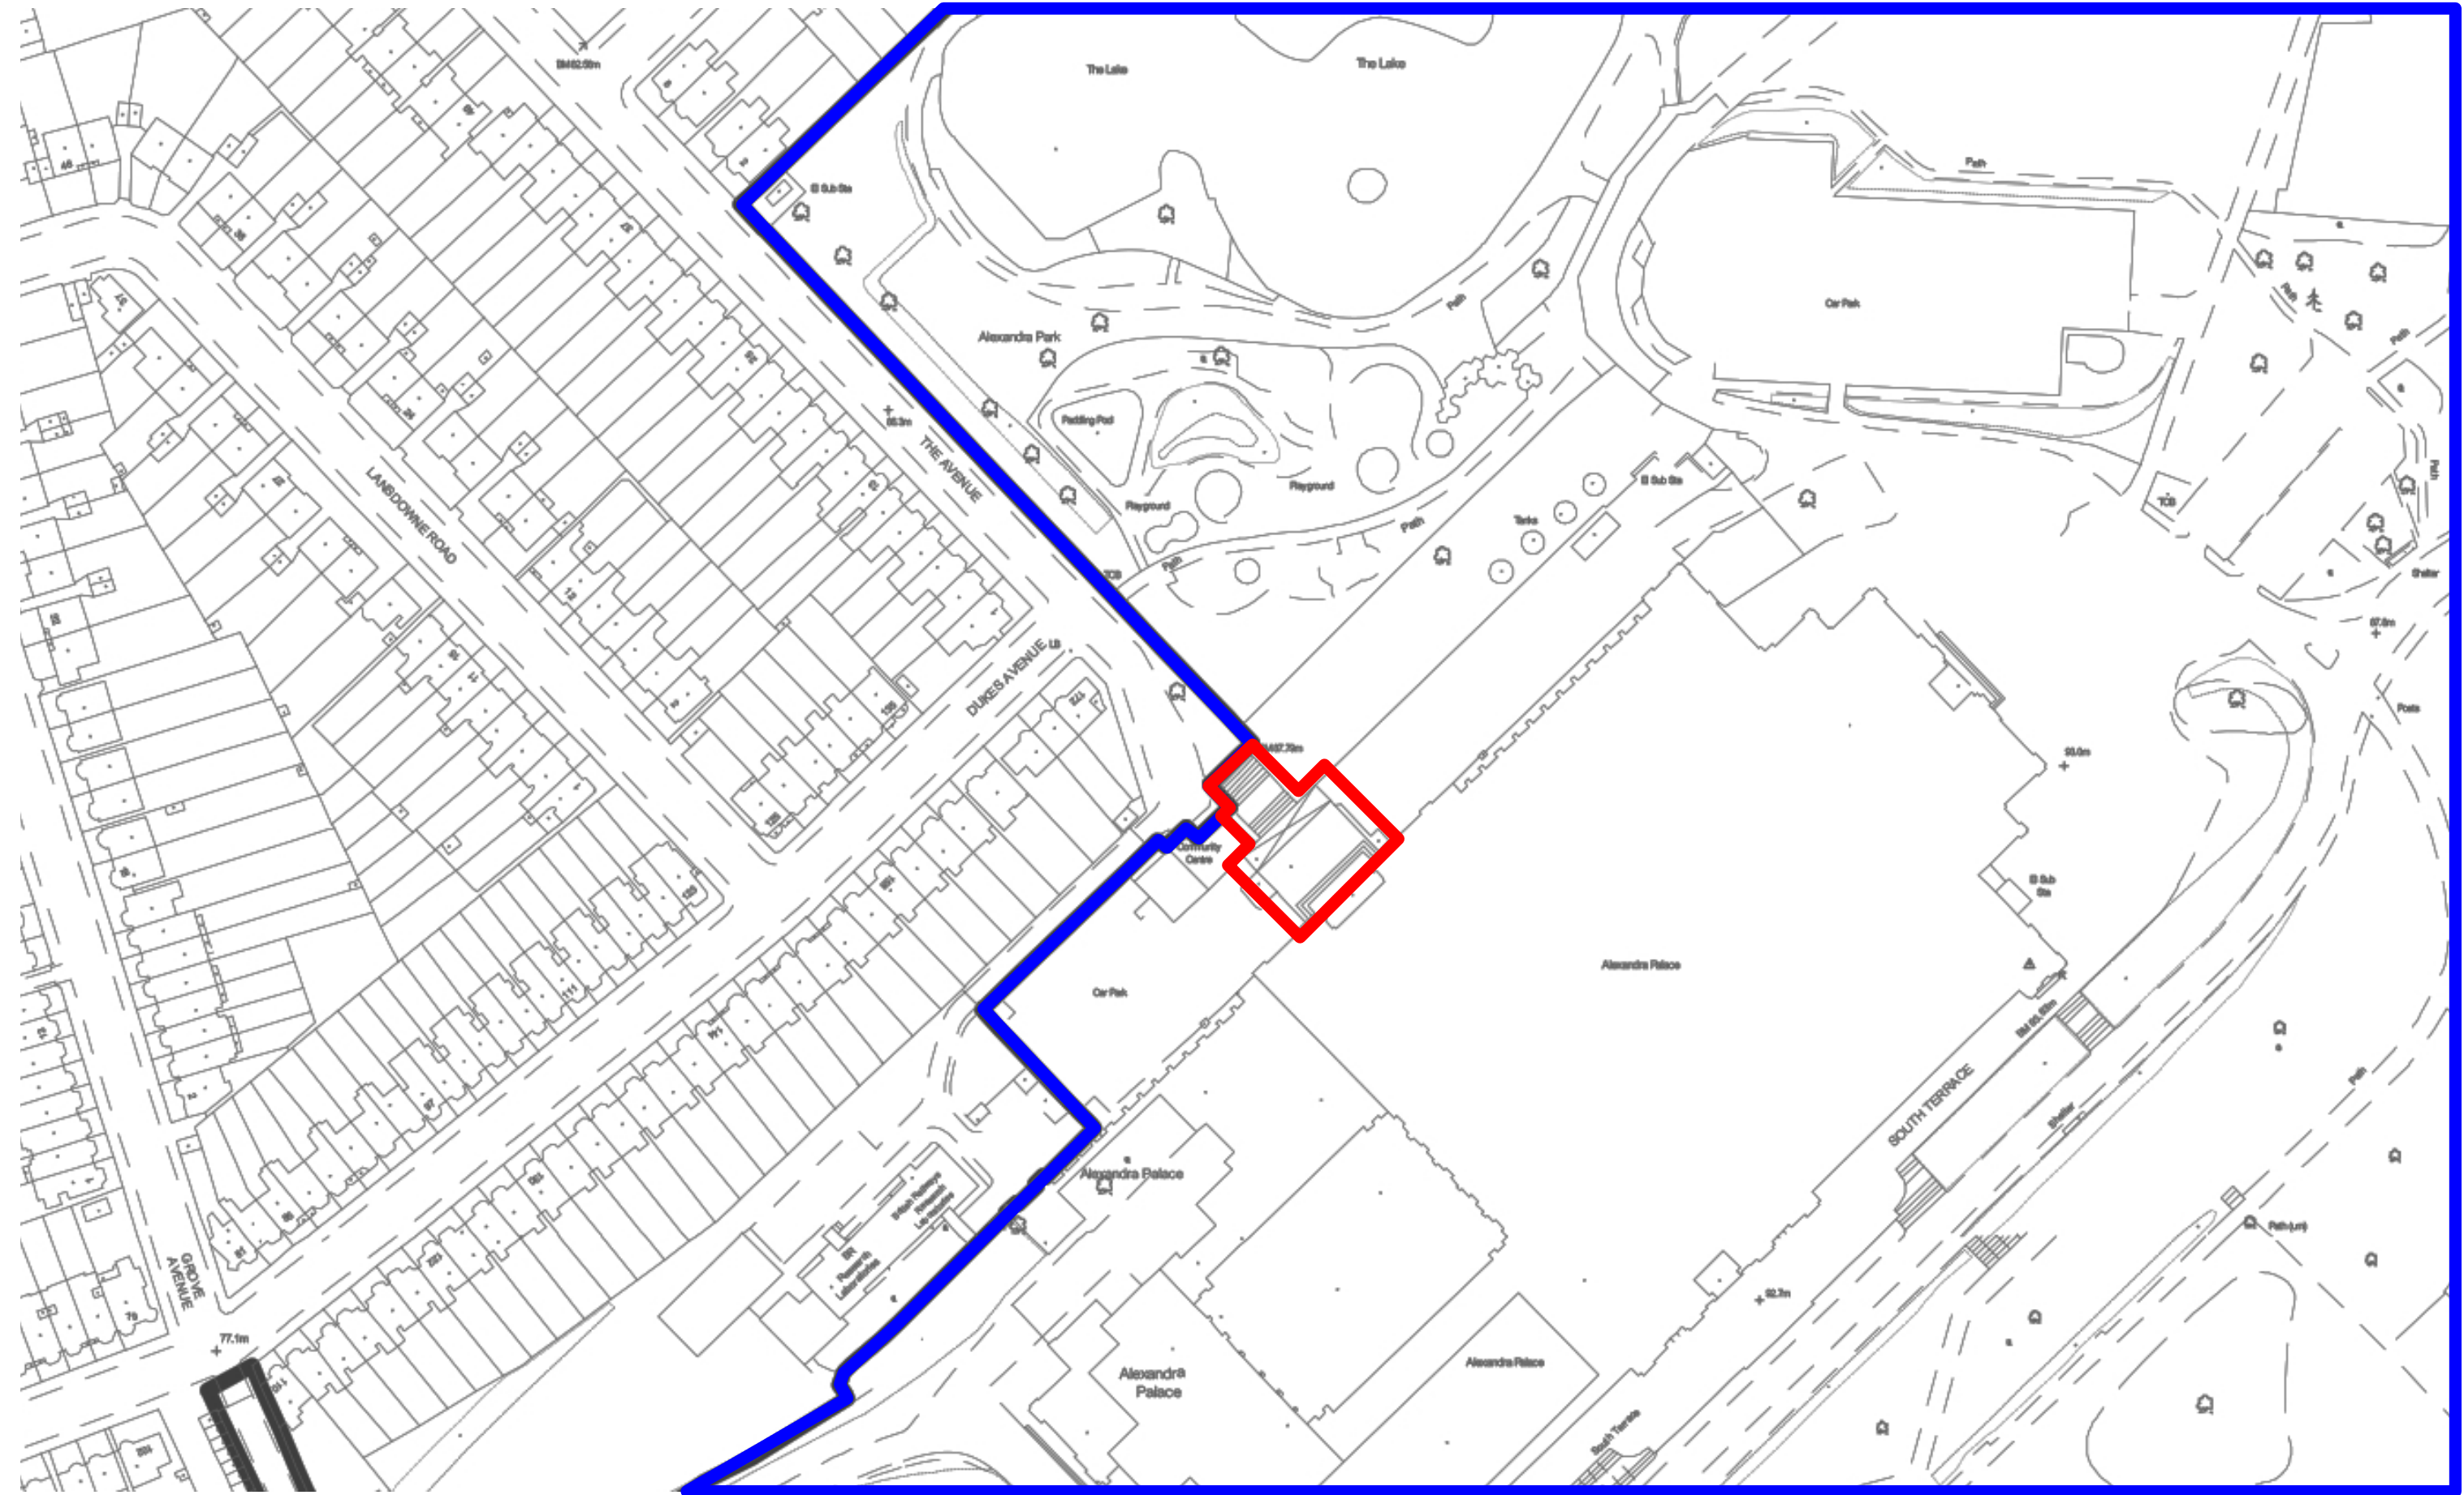

DRAWING STATUS:

PLANNING

DO NOT SCALE OFF THIS DRAWING

BURRELL | FOLEY | FISCHER

ARCHITECTS AND URBAN DESIGNERS

STUDIO 9 · 14 SOUTHGATE ROAD · LONDON · N1 3LY

TEL : 020 7620 6114

mail@bff-architects.co.uk

JOB:

ALEXANDRA PALACE GREAT HALL BRIDGE

FOR:

ALEXANDRA PALACE AND PARK CHARITABLE TRUST

AT:

ALEXANDRA PALACE WAY, LONDON, N22 7AY

DRAWING TITLE:

Site Block Plan

DATE:	17.02.22	SCALE:	1:1250 @A3
JOB NO:	1627	DRAWN BY:	RA
		CHECKED BY:	FD

DWG NO. (JOB-ORIG-BLDG-LVL-TYPE-ROLE-SHEET NO.-OP-REV.)

AP-BFF-GHB-ZZ-DR-A-0002 -PL1

Copyright

ISSUED FOR PLANNING & LISTED BUILDING CONSENT

PL1

RA/FG

27/11/2024

REV: NOTES: BY/CHKD: DATE:

KEY

— APPLICATION SITE BOUNDARY

— ALEXANDRA PALACE BOUNDARY LINE

0 20 30 40 M

THIS DRAWING IS BASED ON DIMENSIONAL SURVEY INFORMATION PROVIDED BY OTHERS. THE ARCHITECT CANNOT ACCEPT RESPONSIBILITY FOR THE ACCURACY OF THIS SURVEY INFORMATION. THIS DRAWING SHOULD BE READ IN CONJUNCTION WITH ALL RELEVANT DRAWINGS, SPECIFICATIONS, SCHEDULES AND OTHER CONTRACT INFORMATION ISSUED BY THE ARCHITECT, STRUCTURAL ENGINEER, SERVICES ENGINEER AND ANY OTHER CONSULTANT EMPLOYED OR RETAINED BY THE EMPLOYER IN RESPECT OF THESE WORKS. REPORT ANY DISCREPANCIES, CONFLICTS, ERRORS OR OMISSIONS TO THE CA AND SEEK DIRECTIONS BEFORE PROCEEDING. ONLY DRAWINGS SHOWN WITH STATUS 'CONSTRUCTION' ARE TO BE USED FOR CONSTRUCTION. IN THE CASE OF NEW WORKS, ALL DIMENSIONS SHOWN ARE TO THE FACE OF MASONRY, THE CENTRE LINE OF STRUCTURAL STEEL MEMBERS, OR THE FINISHED FACE OF STUD PARTITIONS, UNLESS NOTED OTHERWISE. CONFIRM ALL DIMENSIONS AND LEVELS ON SITE PRIOR TO COMMENCING WORK. IF IN DOUBT ASK! DO NOT SCALE FROM THIS DRAWING; USE ONLY FIGURED DIMENSIONS. THIS DRAWING REMAINS THE COPYRIGHT OF BURRELL FOLEY FISCHER LLP