



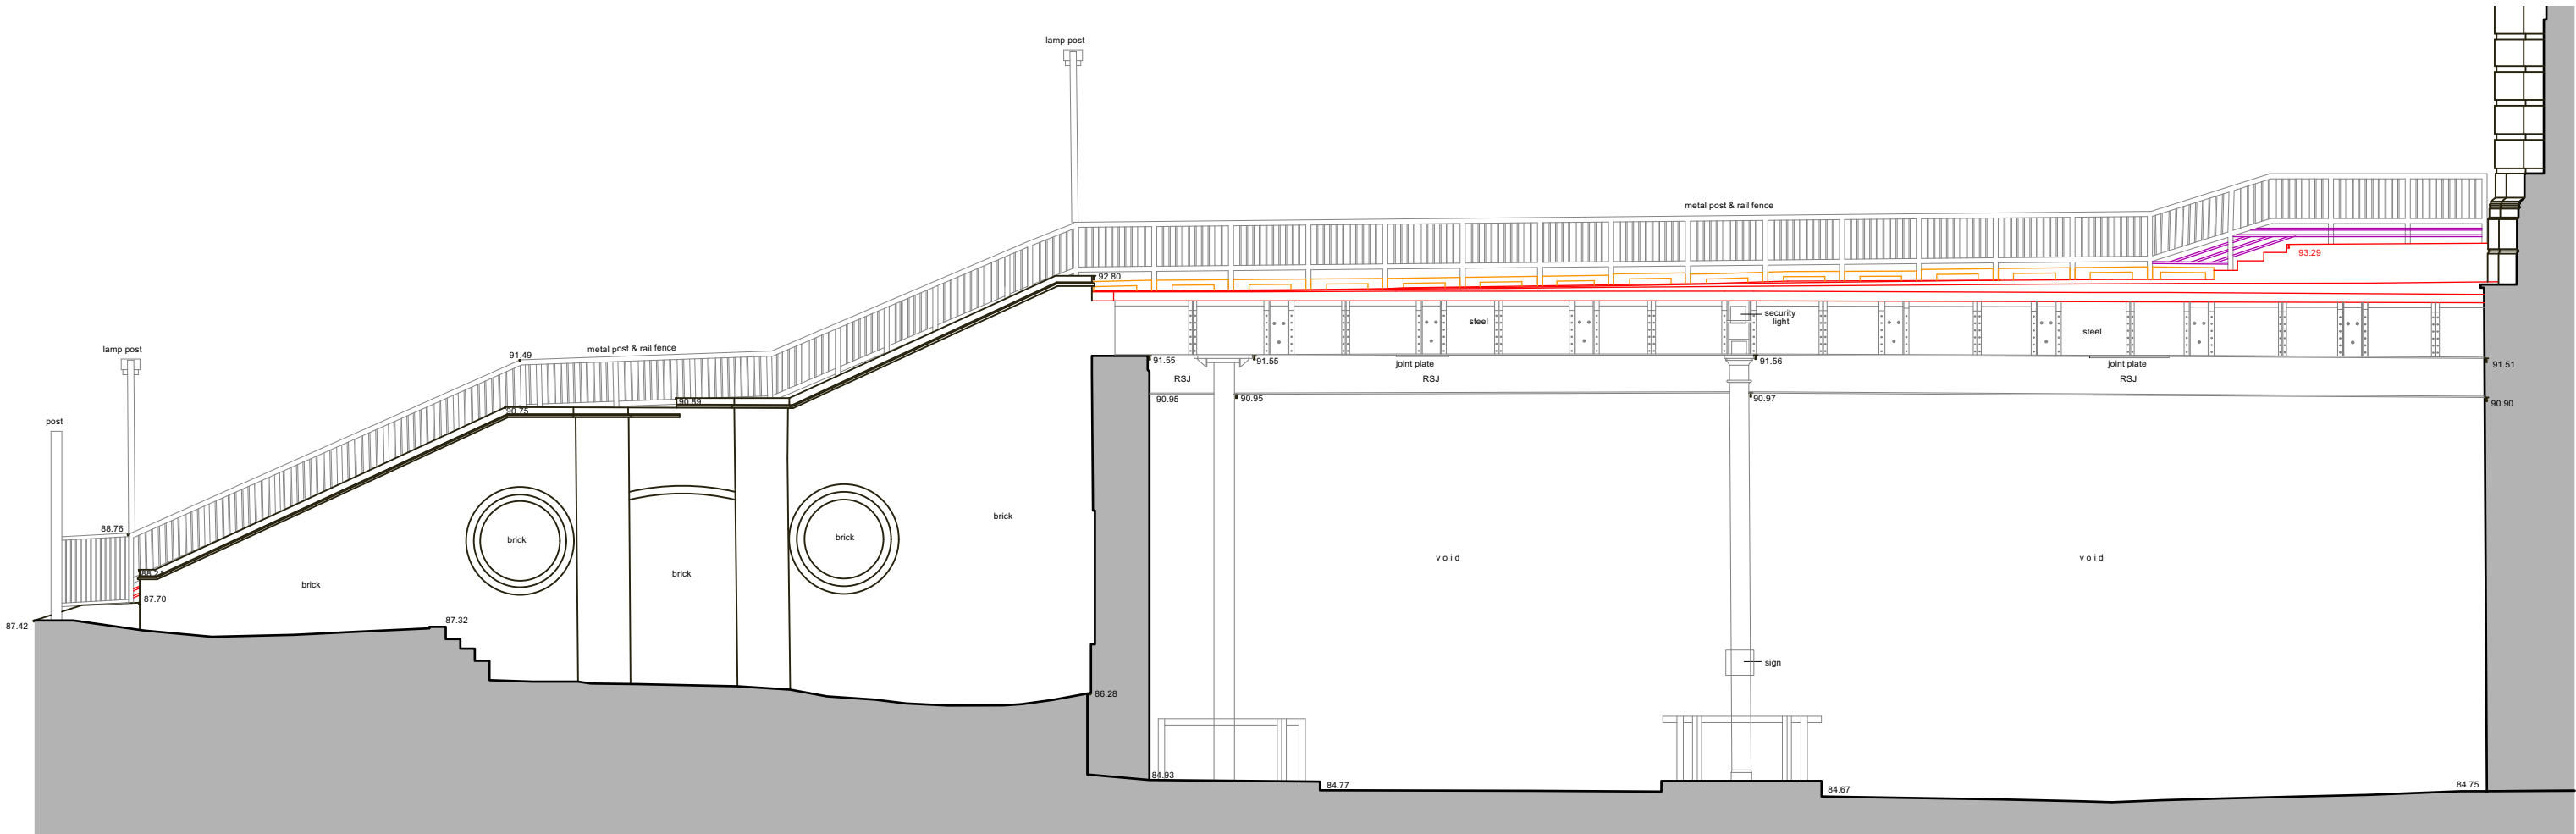

1 **STRI-OUT ELEVATION B**
Scale: 1:100

- KEY**
- CAREFULLY REMOVE ASPHALT COVERING FROM BRIDGE
 - CAREFULLY LIFT PAVING SLABS AND SET ASIDE FOR RE-USE
 - CAREFULLY LIFT STEPS AND SET ASIDE FOR RE-USE
 - CAREFULLY REMOVE METAL ADD-ONS TO BASE OF BALUSTRADE
 - CAREFULLY REMOVE KERBS BELOW BALUSTRADE

NOTE: GENERALLY STRIP OUT ALL DEBRIS AND PIGEON GUANO

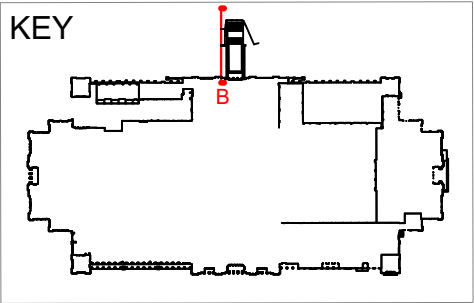

DRAWING STATUS: PLANNING DO NOT SCALE OFF THIS DRAWING BURRELL FOLEY FISCHER ARCHITECTS AND URBAN DESIGNERS STUDIO 9 · 14 SOUTHGATE ROAD · LONDON · N1 3LJ TEL : 020 7620 6114 www.bff-architects.co.uk	JOB: ALEXANDRA PALACE GREAT HALL BRIDGE FOR: ALEXANDRA PALACE AND PARK CHARITABLE TRUST AT: ALEXANDRA PALACE WAY, LONDON, N22 7AY	DRAWING TITLE: Strip Out Great Hall Bridge Elevation B <table><tr><td>DATE:</td><td>SCALE:</td></tr><tr><td>17.02.22</td><td>1:100 @A3</td></tr><tr><td>JOB NO:</td><td>DRAWN BY:</td><td>CHECKED BY:</td></tr><tr><td>1627</td><td>RA</td><td>FD</td></tr></table> DWG NO. (JOB-ORIG.-BLDG-LVL-TYPE-ROLE-SHEET NO.-OP.-REV.) AP-BFF-GHB-ZZ-DR-A-0130 -PL1 Copyright	DATE:	SCALE:	17.02.22	1:100 @A3	JOB NO:	DRAWN BY:	CHECKED BY:	1627	RA	FD	ISSUED FOR PLANNING & LISTED BUILDING CONSENT PL1 RA/FG 27/11/2024 REV: NOTES: BY/CHKD: DATE:	ALL DIMENSIONS AND EXTENT OF DEMOLITION/ RETENTION OF EXISTING FABRIC TO BE CONFIRMED FOLLOWING INTRUSIVE INVESTIGATIONS ON SITE	SCALE BAR 0 1 2 3 4 M	THIS DRAWING IS BASED ON DIMENSIONAL SURVEY INFORMATION PROVIDED BY OTHERS. THE ARCHITECT CANNOT ACCEPT RESPONSIBILITY FOR THE ACCURACY OF THIS SURVEY INFORMATION. THIS DRAWING SHOULD BE READ IN CONJUNCTION WITH ALL RELEVANT DRAWINGS, SPECIFICATIONS, SCHEDULES AND OTHER CONTRACT INFORMATION ISSUED BY THE ARCHITECT, STRUCTURAL ENGINEER, SERVICES ENGINEER AND ANY OTHER CONSULTANT EMPLOYED OR RETAINED BY THE EMPLOYER IN RESPECT OF THESE WORKS. REPORT ANY DISCREPANCIES, CONFLICTS, ERRORS OR OMISSIONS TO THE CA AND SEEK DIRECTIONS BEFORE PROCEEDING. ONLY DRAWINGS SHOWN WITH STATUS 'CONSTRUCTION' ARE TO BE USED FOR CONSTRUCTION. IN THE CASE OF NEW WORKS, ALL DIMENSIONS SHOWN ARE TO THE FACE OF MASONRY, THE CENTRE LINE OF STRUCTURAL STEEL MEMBERS, OR THE FINISHED FACE OF STUD PARTITIONS, UNLESS NOTED OTHERWISE. CONFIRM ALL DIMENSIONS AND LEVELS ON SITE PRIOR TO COMMENCING WORK. IF IN DOUBT ASK! DO NOT SCALE FROM THIS DRAWING. USE ONLY FIGURED DIMENSIONS. THIS DRAWING REMAINS THE COPYRIGHT OF BURRELL FOLEY FISCHER LLP
DATE:	SCALE:															
17.02.22	1:100 @A3															
JOB NO:	DRAWN BY:	CHECKED BY:														
1627	RA	FD														