


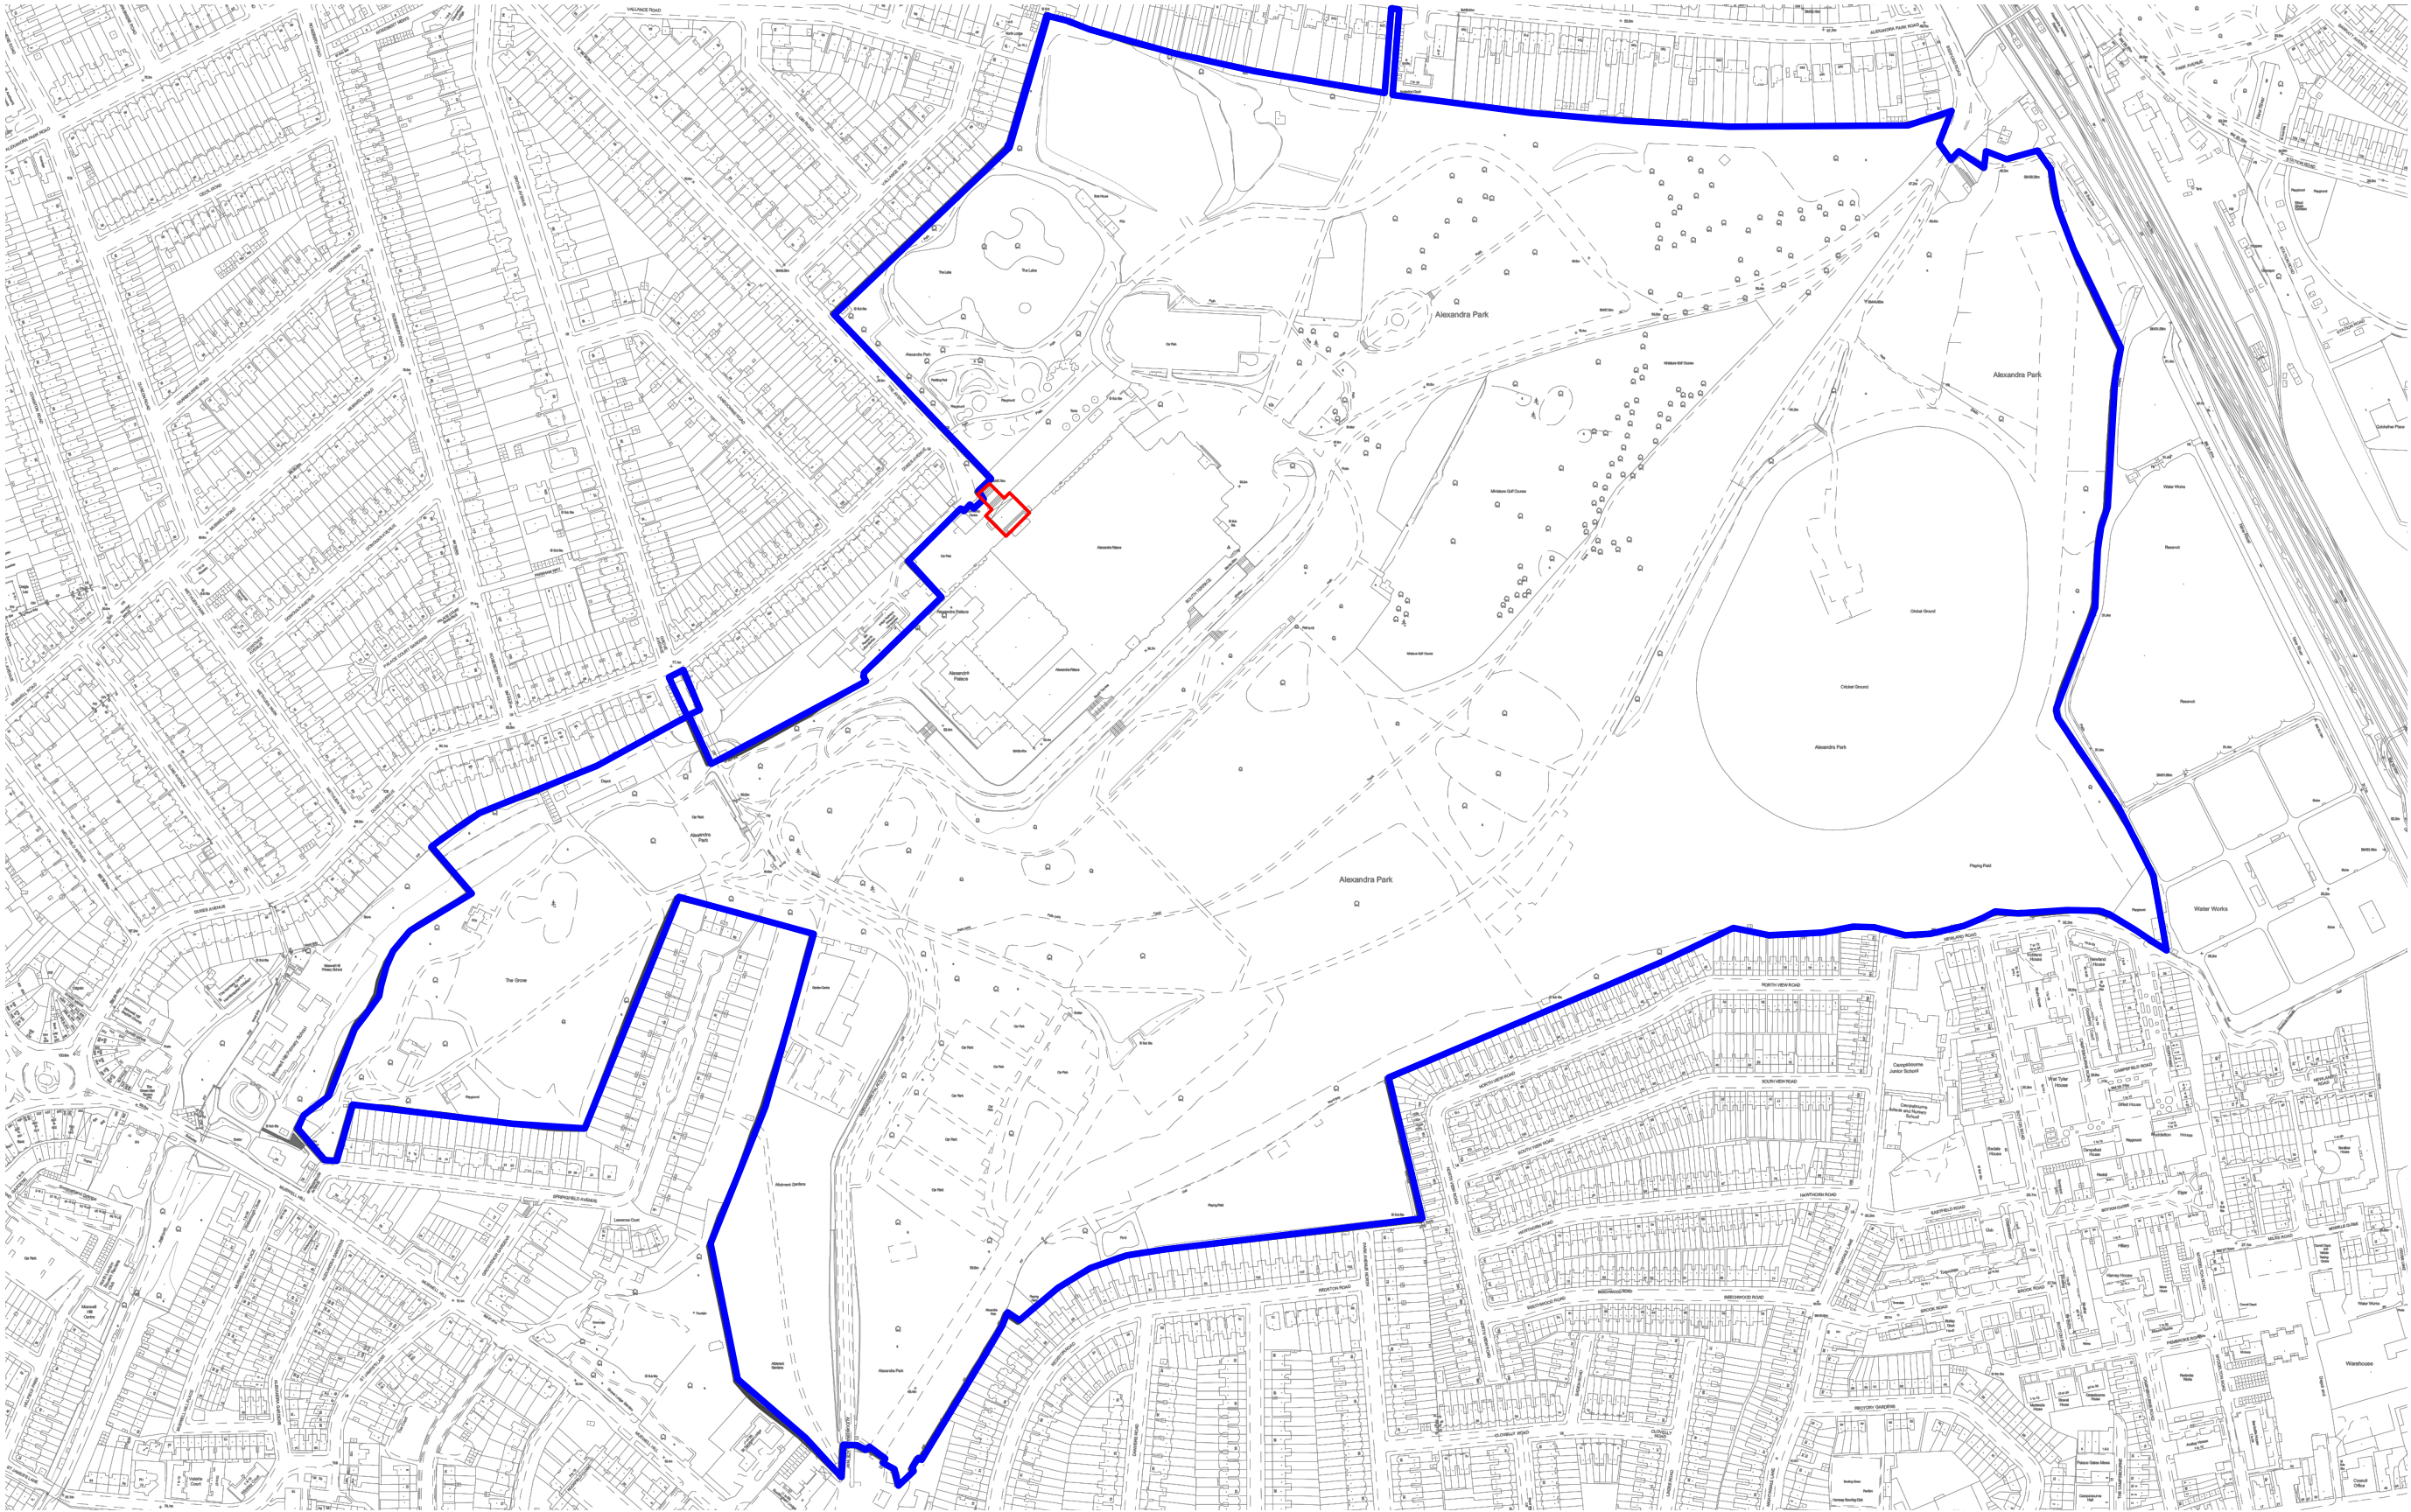

DRAWING STATUS:
PLANNING
DO NOT SCALE OFF THIS DRAWING

BURRELL FOLEY FISCHER
ARCHITECTS AND URBAN DESIGNERS

STUDIO 9 · 14 SOUTHGATE ROAD · LONDON · N1 3LY
TEL · 020 7620 6114
www.bff-architects.co.uk

JOB:
**ALEXANDRA PALACE GREAT HALL
BRIDGE**

FOR:
**ALEXANDRA PALACE AND PARK
CHARITABLE TRUST**

AT:
**ALEXANDRA PALACE WAY, LONDON,
N22 7AY**

DRAWING TITLE:
Location Plan

DATE:
17.02.22

JOB NO:
1627

DWG NO. (JOB-ORIG-BLDG-LVL-TYPE-ROLE-SHEET NO-OP-REV.)
AP-BFF-ZZ-ZZ-DR-A-0001

SCALE:
1:5000 @A3

DRAWN BY:
RA

CHECKED BY:
FD


-PL1

ISSUED FOR PLANNING &
LISTED BUILDING CONSENT
PL1
RA/FG 27/11/2024
REV: NOTES: BY/CHKD: DATE:

KEY

- APPLICATION SITE BOUNDARY
- ALEXANDRA PALACE
BOUNDARY LINE

0 100 150 200 M

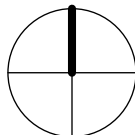

THIS DRAWING IS BASED ON DIMENSIONAL SURVEY INFORMATION PROVIDED BY OTHERS. THE ARCHITECT CANNOT ACCEPT RESPONSIBILITY FOR THE ACCURACY OF THIS SURVEY INFORMATION. THIS DRAWING SHOULD BE READ IN CONJUNCTION WITH ALL RELEVANT DRAWINGS, SPECIFICATIONS, SCHEDULES AND OTHER CONTRACT INFORMATION ISSUED BY THE ARCHITECT, STRUCTURAL ENGINEER, SERVICES ENGINEER AND ANY OTHER CONSULTANT EMPLOYED OR RETAINED BY THE EMPLOYER IN RESPECT OF THESE WORKS. REPORT ANY DISCREPANCIES, CONFLICTS, ERRORS OR OMISSIONS TO THE CA AND SEEK DIRECTIONS BEFORE PROCEEDING. ONLY DRAWINGS SHOWN WITH STATUS 'CONSTRUCTION' ARE TO BE USED FOR CONSTRUCTION. IN THE CASE OF NEW WORKS, ALL DIMENSIONS SHOWN ARE TO THE FACE OF MASONRY, THE CENTRE LINE OF STRUCTURAL STEEL MEMBERS, OR THE FINISHED FACE OF STUD PARTITIONS, UNLESS NOTED OTHERWISE. CONFIRM ALL DIMENSIONS AND LEVELS ON SITE PRIOR TO COMMENCING WORK. IF IN DOUBT ASK!
DO NOT SCALE FROM THIS DRAWING; USE ONLY FIGURED DIMENSIONS.
THIS DRAWING REMAINS THE COPYRIGHT OF
BURRELL FOLEY FISCHER LLP