




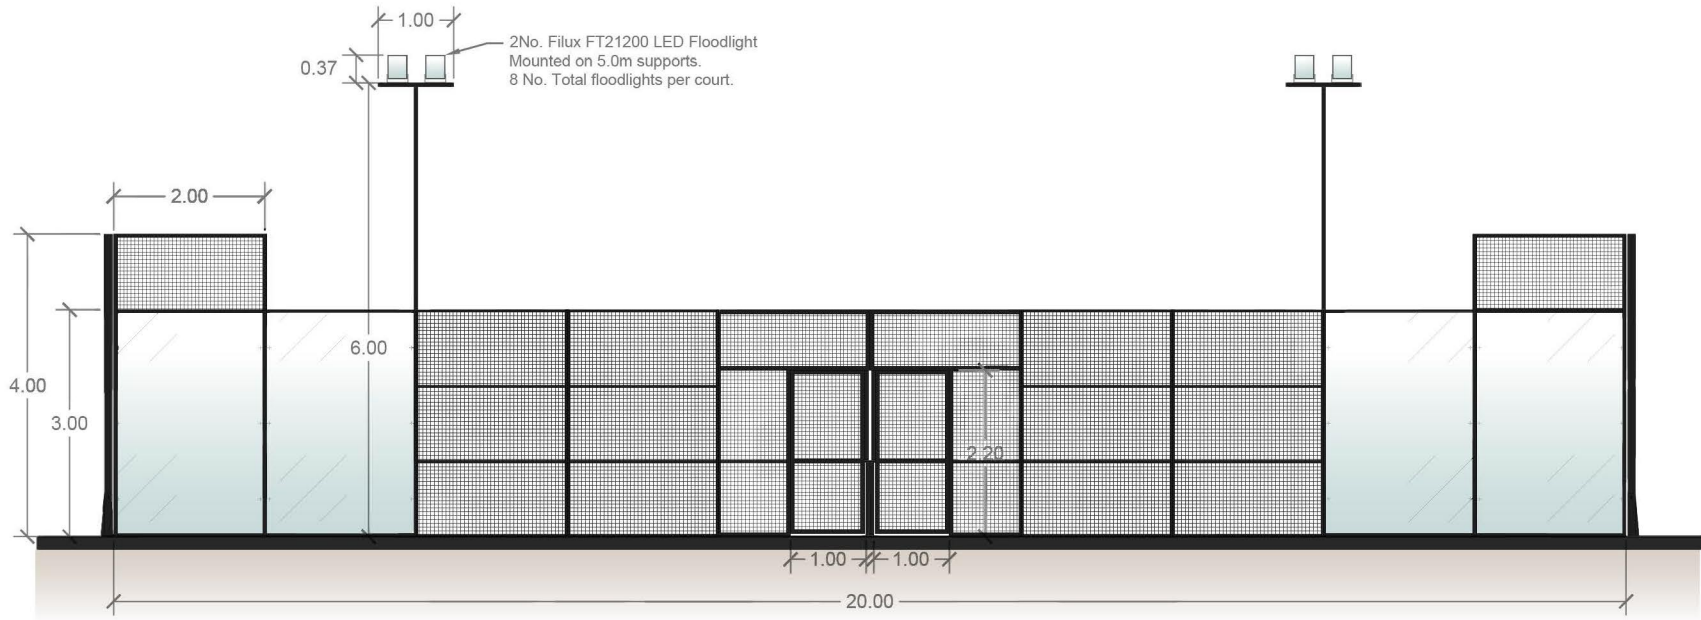

SIDE ELEVATION
1:100

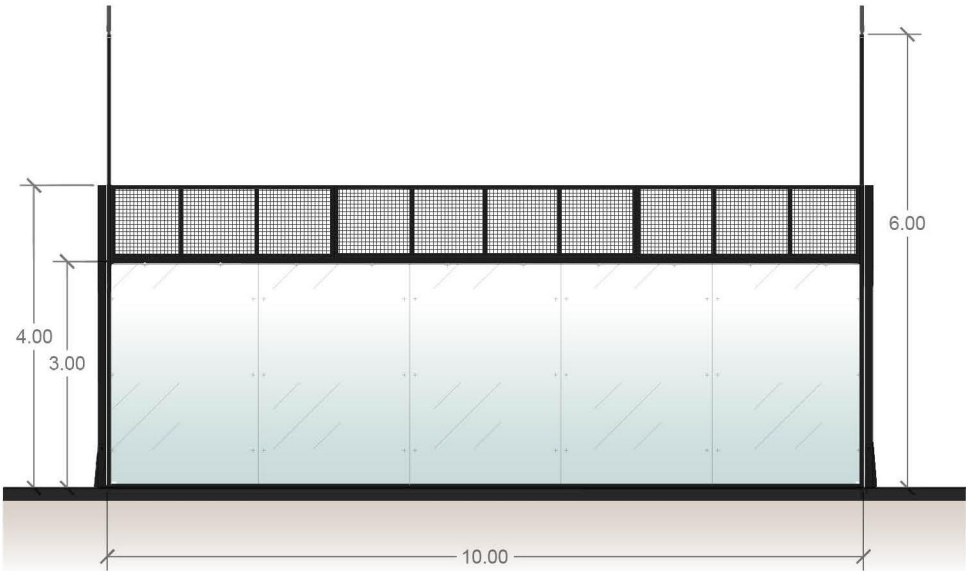

END ELEVATION
1:100

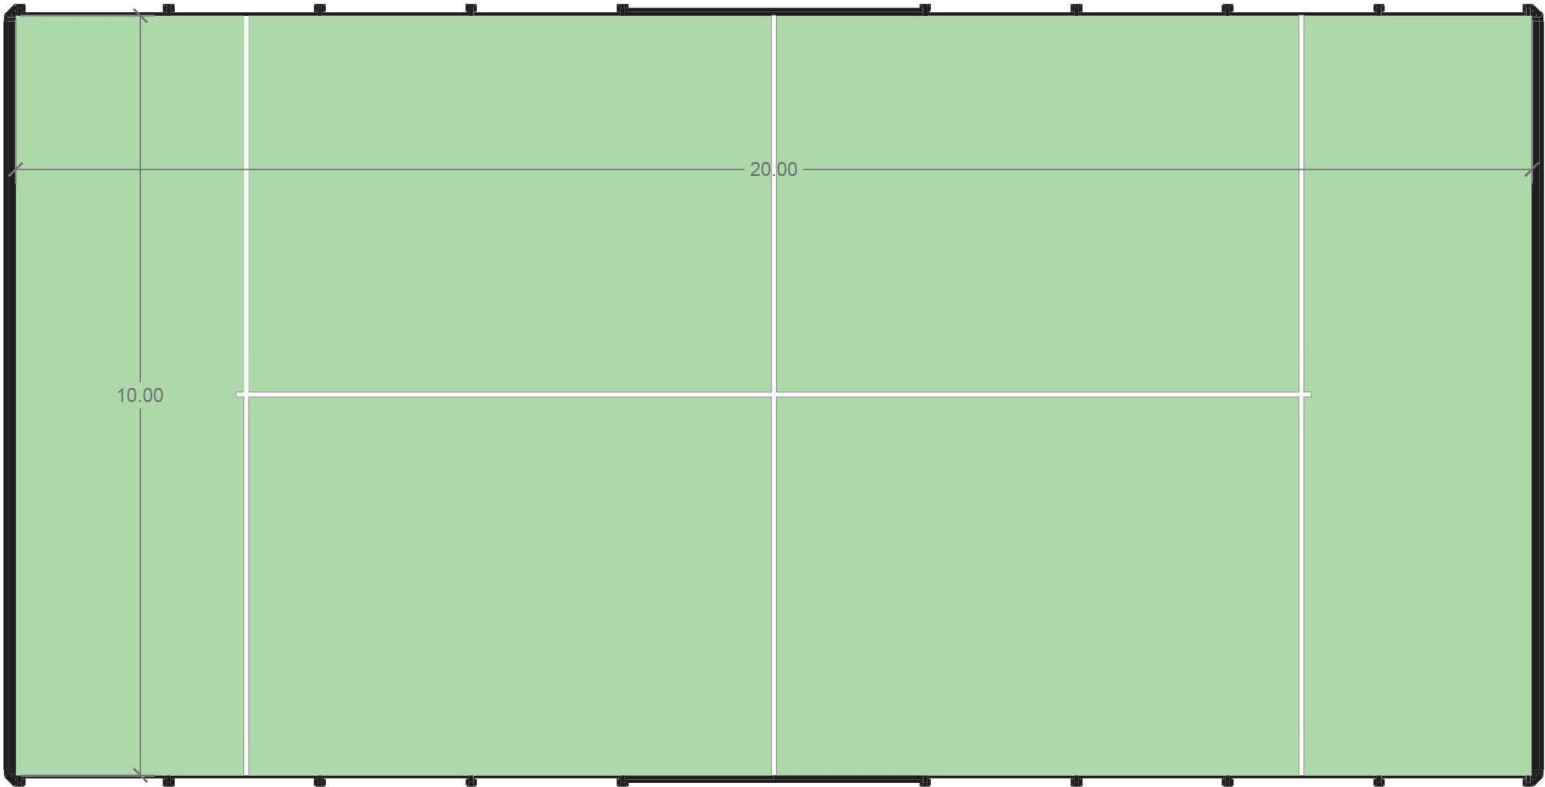

COURT PLAN
1:100



STRUCTURE	GALVANISED STEEL (RAL 9005 BLACK)
GLASS	12MM TEMPERED GLASS PANELS
MESH	ANTI-INJURY STEEL MESH
TURF	ARTIFICIAL TURF (RAL 6005 GREEN)
LIGHTING	8 NO. FT-21200 LED FLOODLIGHTS
BASE CONSTRUCTION	MOBILE SEMI-PERMANENT RESIPADEL RESIBASE (STEEL / GFRP)