


TYPICAL SASH WINDOW

TRADITIONAL VERTICAL SLIDING BOX SASH WINDOWS SET BACK INTO REBATED REVEALS.

FRAMES TO BE HARDWOOD, PAINTED WHITE.

4,16,4 CONSERVATION DOUBLE GLAZED UNITS TO BE USED WITH INTEGRAL GLAZING BARS WHERE APPLICABLE.*

*REFER TO MAIN ELEVATIONS FOR DETAILS OF WHICH WINDOWS HAVE GLAZING BARS AND, WHERE PRESENT, HOW THEY DIVIDE EACH SASH. A TYPICAL WINDOW IS SHOWN HERE. THE GLAZING BAR DETAIL WILL BE THE SAME IN ALL CASES.

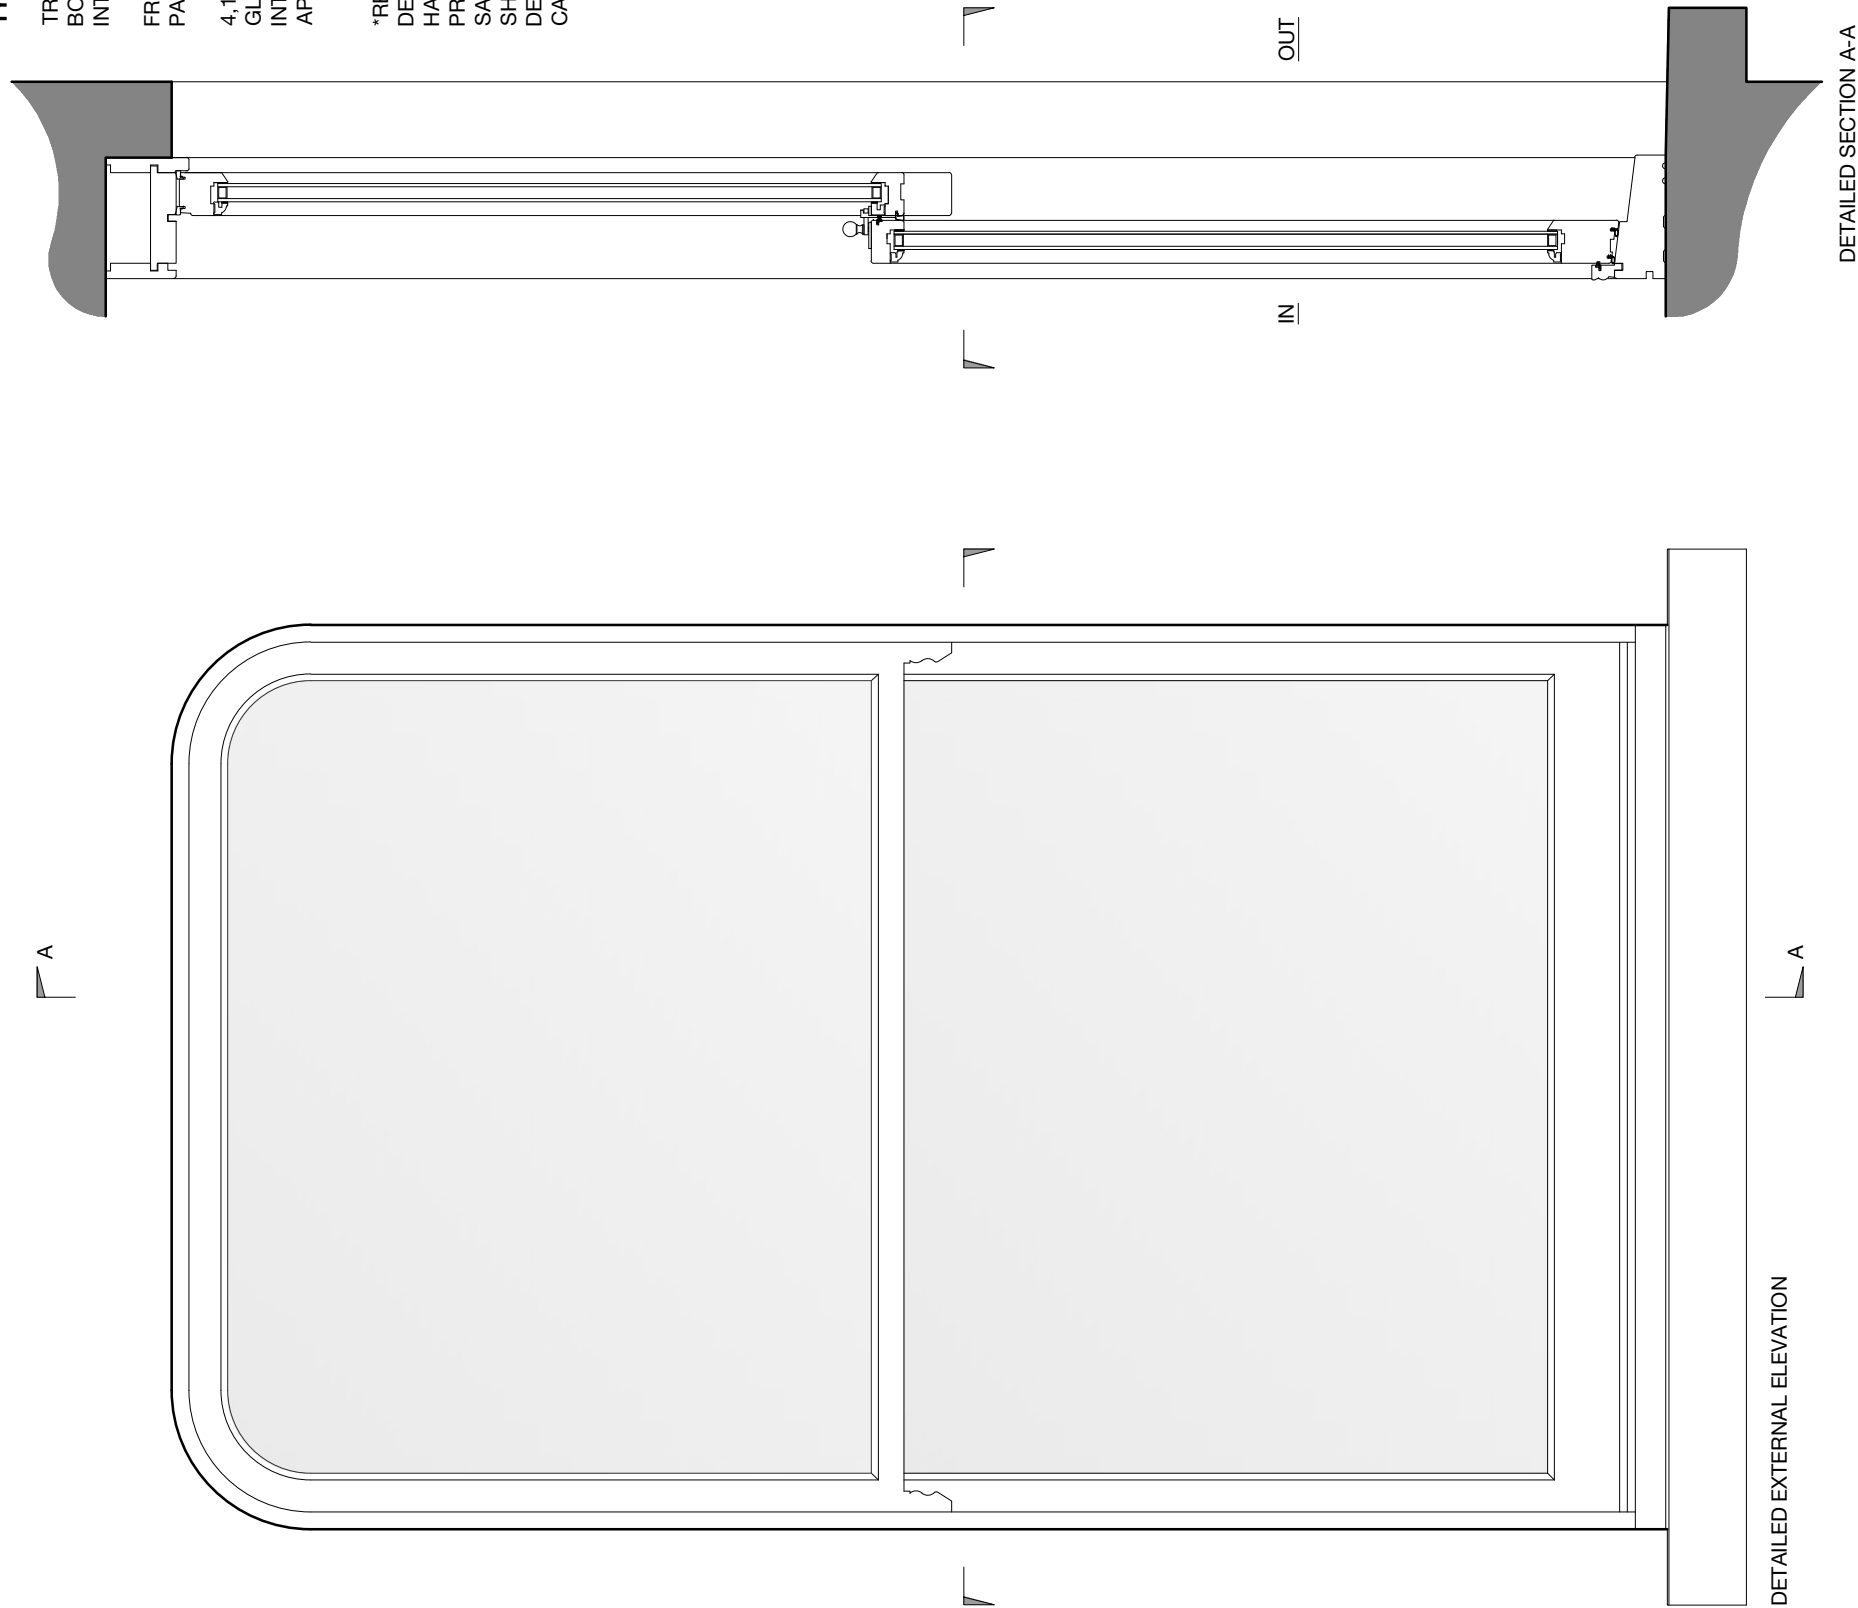

GENERAL NOTES:

THIS DRAWING TO BE USED FOR PLANNING PURPOSES ONLY. NOT FOR CONSTRUCTION.

ALL DISCREPANCIES OR OMISSIONS ARE TO BE REPORTED TO THE ARCHITECT.

THIS DRAWING IS COPYRIGHT. DO NOT REPRODUCE WITHOUT WRITTEN PERMISSION FROM THE AUTHOR.

SEEK CLARIFICATION FROM THE ARCHITECT IF ANY ASPECT OF THIS DRAWING IS UNCLEAR

SURVEY INFORMATION IS APPROXIMATED WHERE ACCESS DOES NOT PERMIT DIRECT MEASUREMENT

FIRST ISSUE 02/12/24

REVISION DATE

RICHARD BELL
ARCHITECTURE

17 HIGHGATE SPINNEY | CRESCENT ROAD | LONDON | NB BAR | UK

T: +44 20 3685 8328
E: info@richardbellarchitecture.com
W: www.richardbellarchitecture.com ARCHITECT: RICHARD BELL RIBA

PROJECT ADDRESS
58 CROMWELL AVENUE
LONDON N6 5HL

DRAWING
PROPOSED SASH WINDOW DETAILS
(WHERE CURVED)

SCALE
1:5 @ A1

DRAWING No.
2311 PA51

